


1 SITE PLAN
SCALE 1:200

A	DESIGN DEVELOPMENT 50%	17.07.20	TSH
NO.	REVISION	DATE	BY

DOCUMENTATION BY: **iredale pedersen hook architects**
 Perth Suite 8 Murray News 329-331 Murray Street WA 6000
 PO Box 7192 Cloisters Square t 08 9322 9750 f 08 9322 9752
 www.iredalepedersenhook.com
 email@iredalepedersenhook.com

DESIGN DEVELOPMENT
 COTTESLOE FORESHORE DETAIL DESIGN
 SITE PLAN

DRAWN	IPH	DESIGNED	IPH	REDUCTION
CHECKED	AI	PRINCIPAL		0 2.5m
APPROVED	AI	ADRIAN IREDALE		
SCALE	1:200 @A1 1:400 @A3	DATE	JULY 2020	DRAWING No. /A
IPH PROJ No.	2009	TENDER FILE No.		A.100

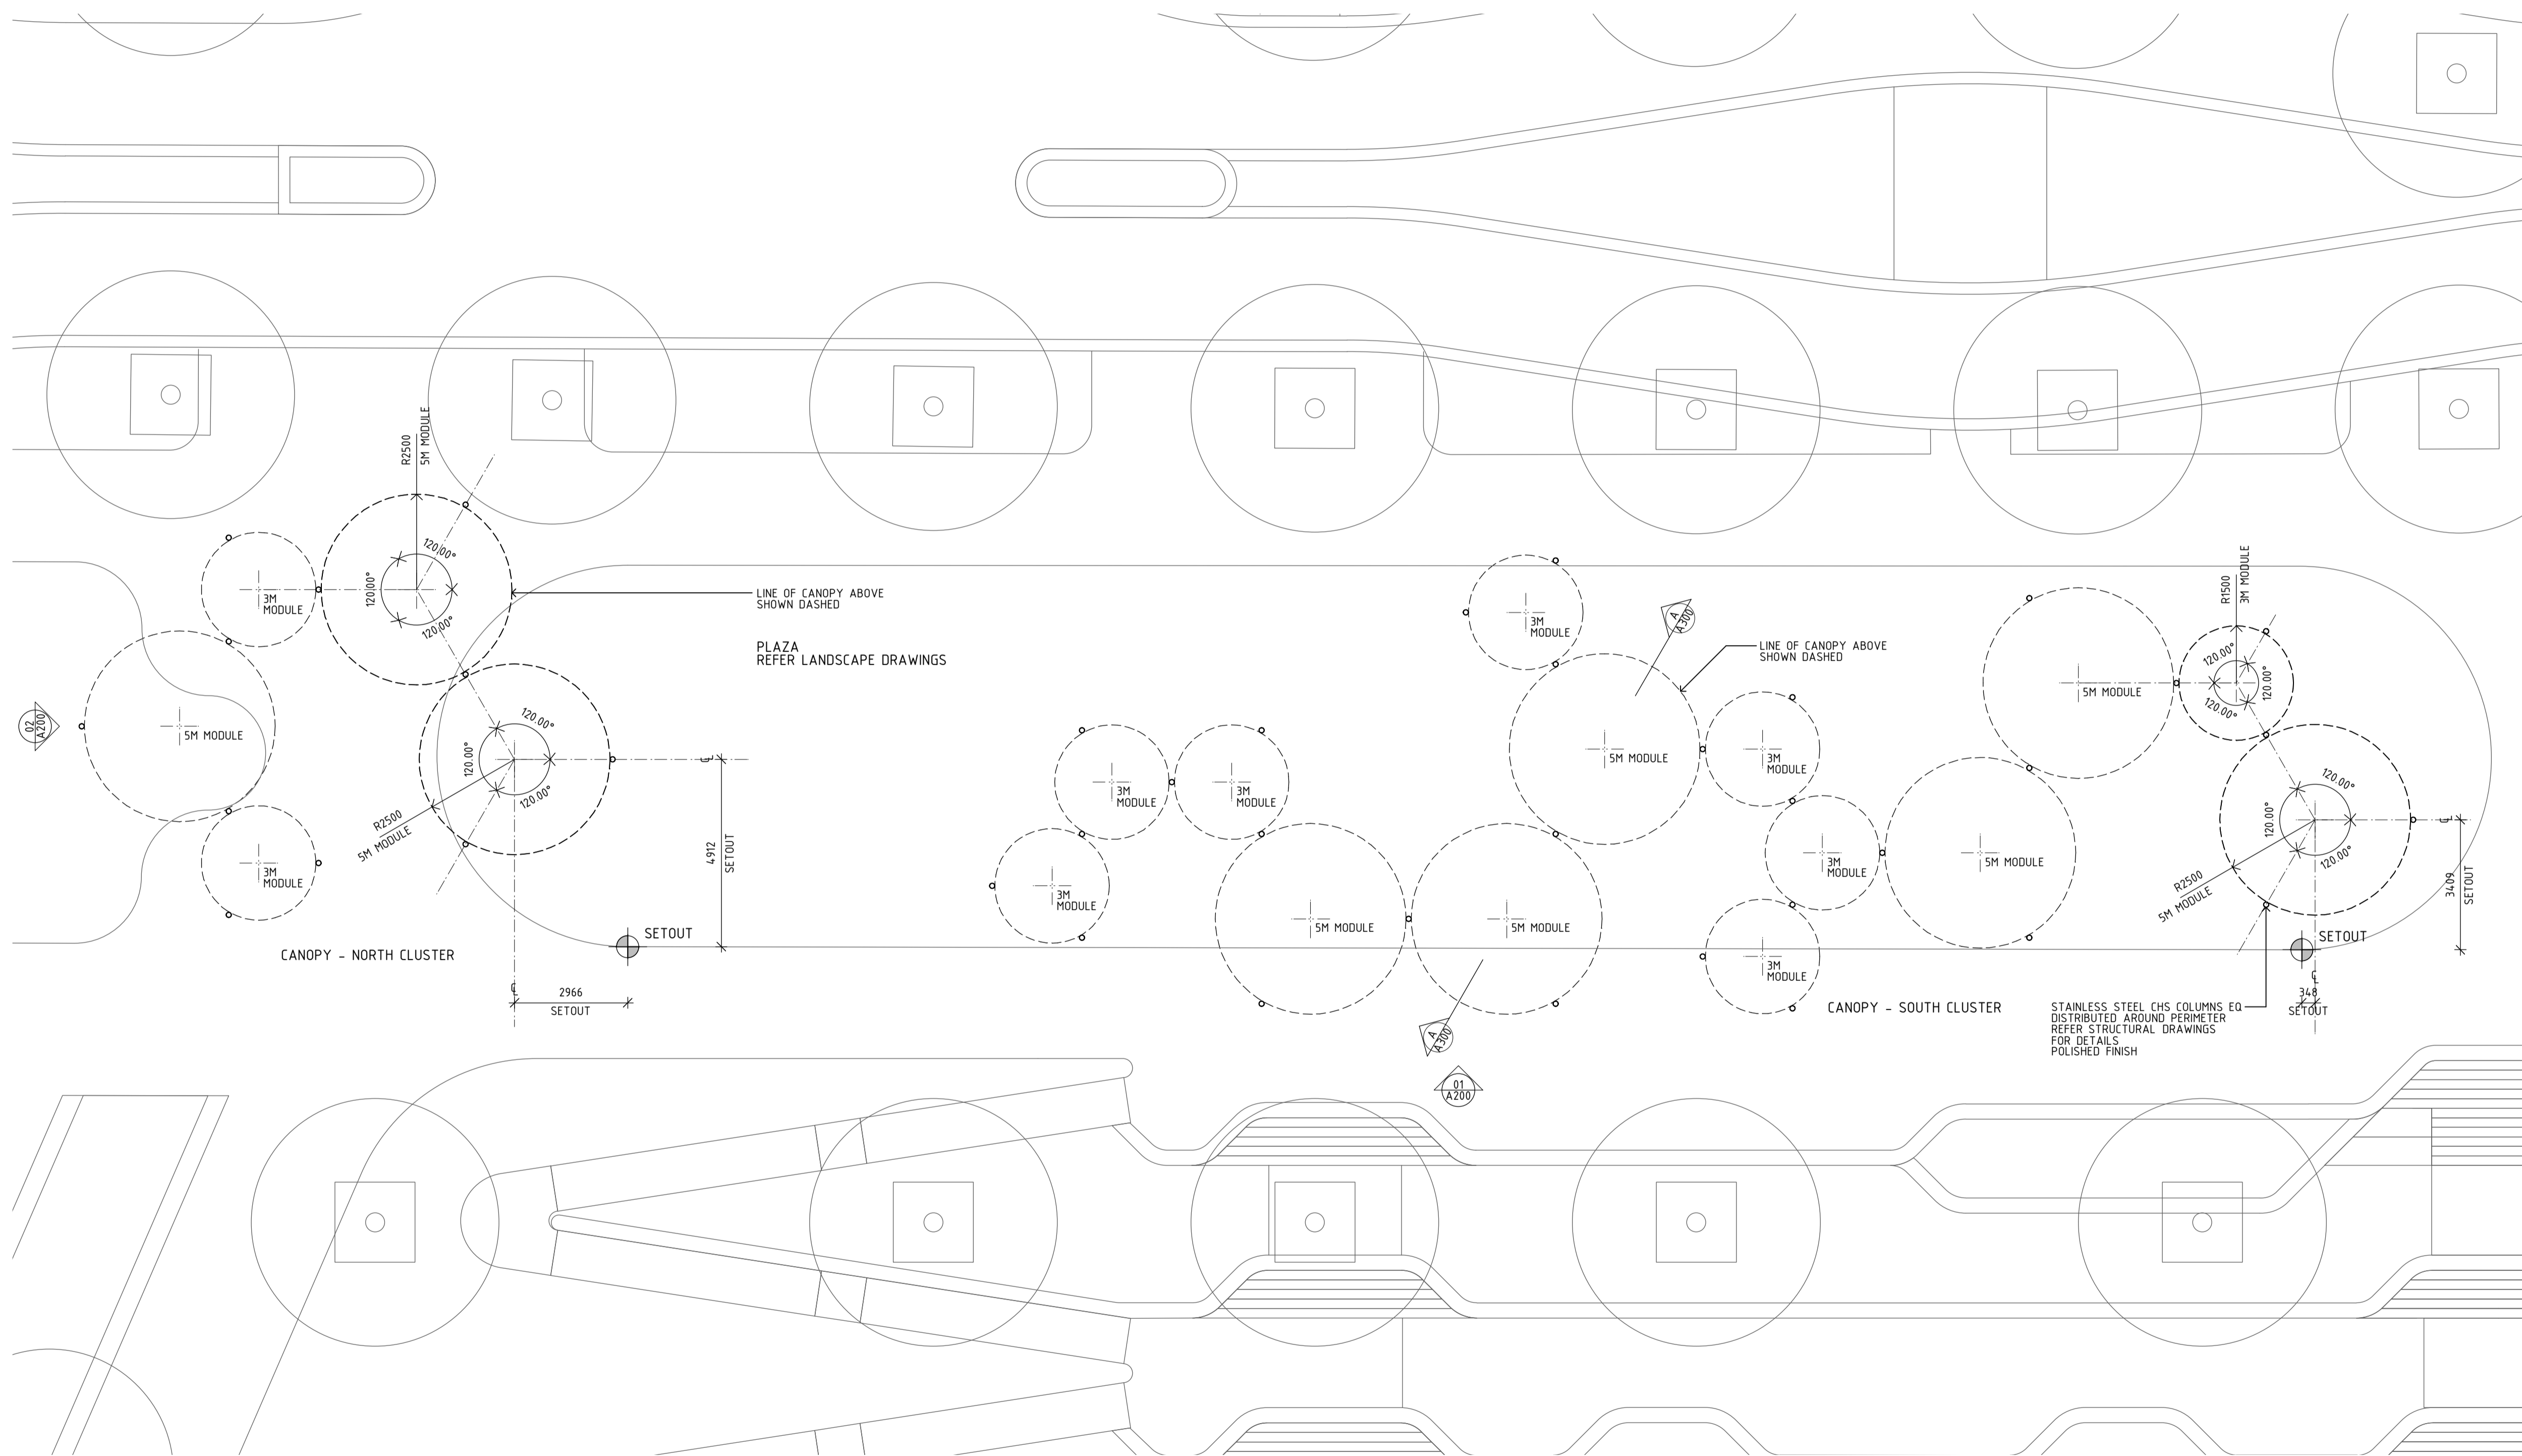


1 GENERAL ARRANGEMENT PLAN
SCALE 1:100

NO.	REVISION	DATE	BY
A	DESIGN DEVELOPMENT 50%	17.07.20	TSH

DOCUMENTATION BY: **iredale pedersen hook architects**
 Perth Suite 8 Murray News 329-331 Murray Street WA 6000
 PO Box 7192 Cloisters Square T 08 9322 9750 F 08 9322 9752
 www.iredalepedersenhook.com
 email@iredalepedersenhook.com


DESIGN DEVELOPMENT
 COTTESLOE FORESHORE DETAIL DESIGN
 GENERAL ARRANGEMENT PLAN

DRAWN	IPH	DESIGNED	IPH	REDUCTION
CHECKED	AI	PRINCIPAL		0 2.5m
APPROVED	AI	ADRIAN IREDALE		DRAWING No. /A
SCALE	1:100 @A1 1:200 @A3	DATE	JULY 2020	TENDER FILE No.
IPH PROJ No.	2009			A.101

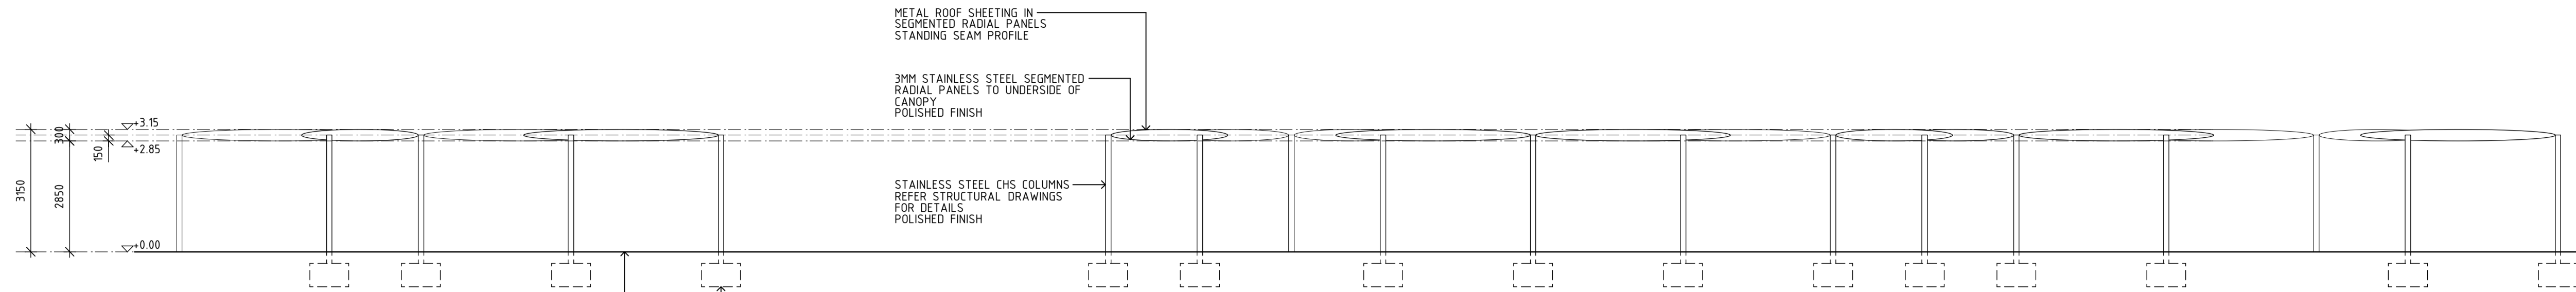


01 SITE ELEVATION 01
SCALE 1:100

CONCRETE FOOTING SHOWN INDICATIVELY REFER STRUCTURAL DRAWINGS
REFER LANDSCAPE DRAWINGS FOR PAVING DETAILS

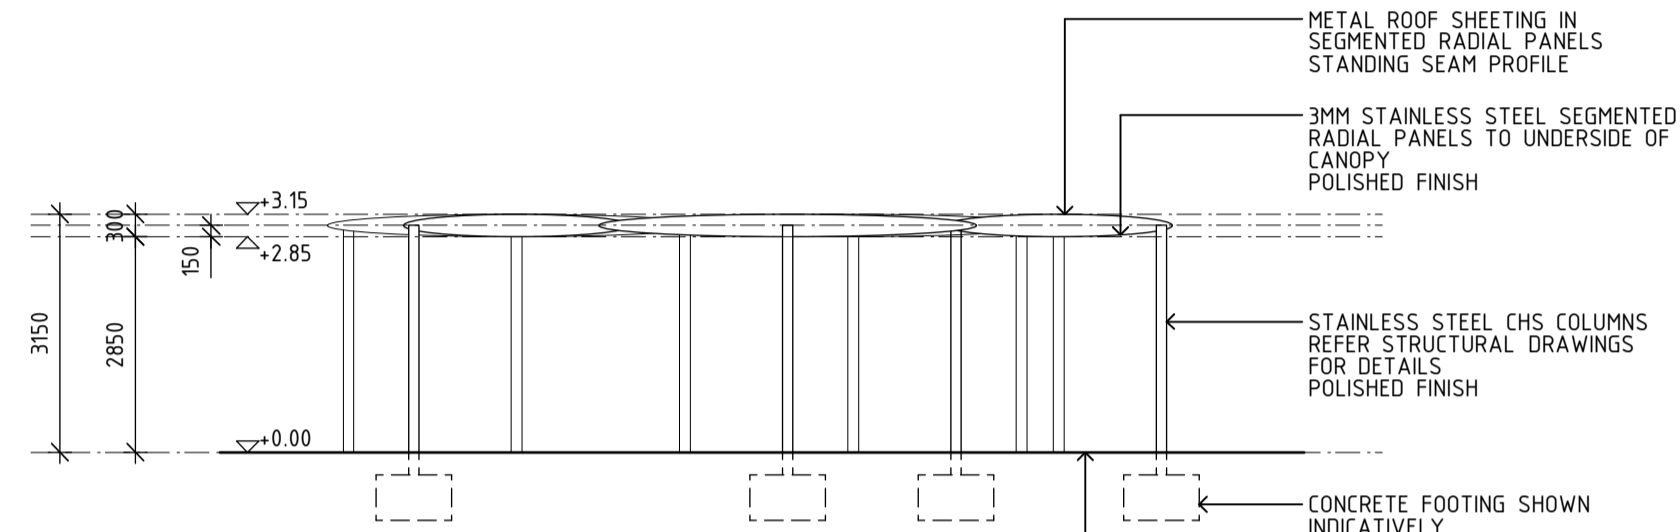

02 SITE ELEVATION 02
SCALE 1:100

CONCRETE FOOTING SHOWN INDICATIVELY REFER STRUCTURAL DRAWINGS
REFER LANDSCAPE DRAWINGS FOR PAVING DETAILS

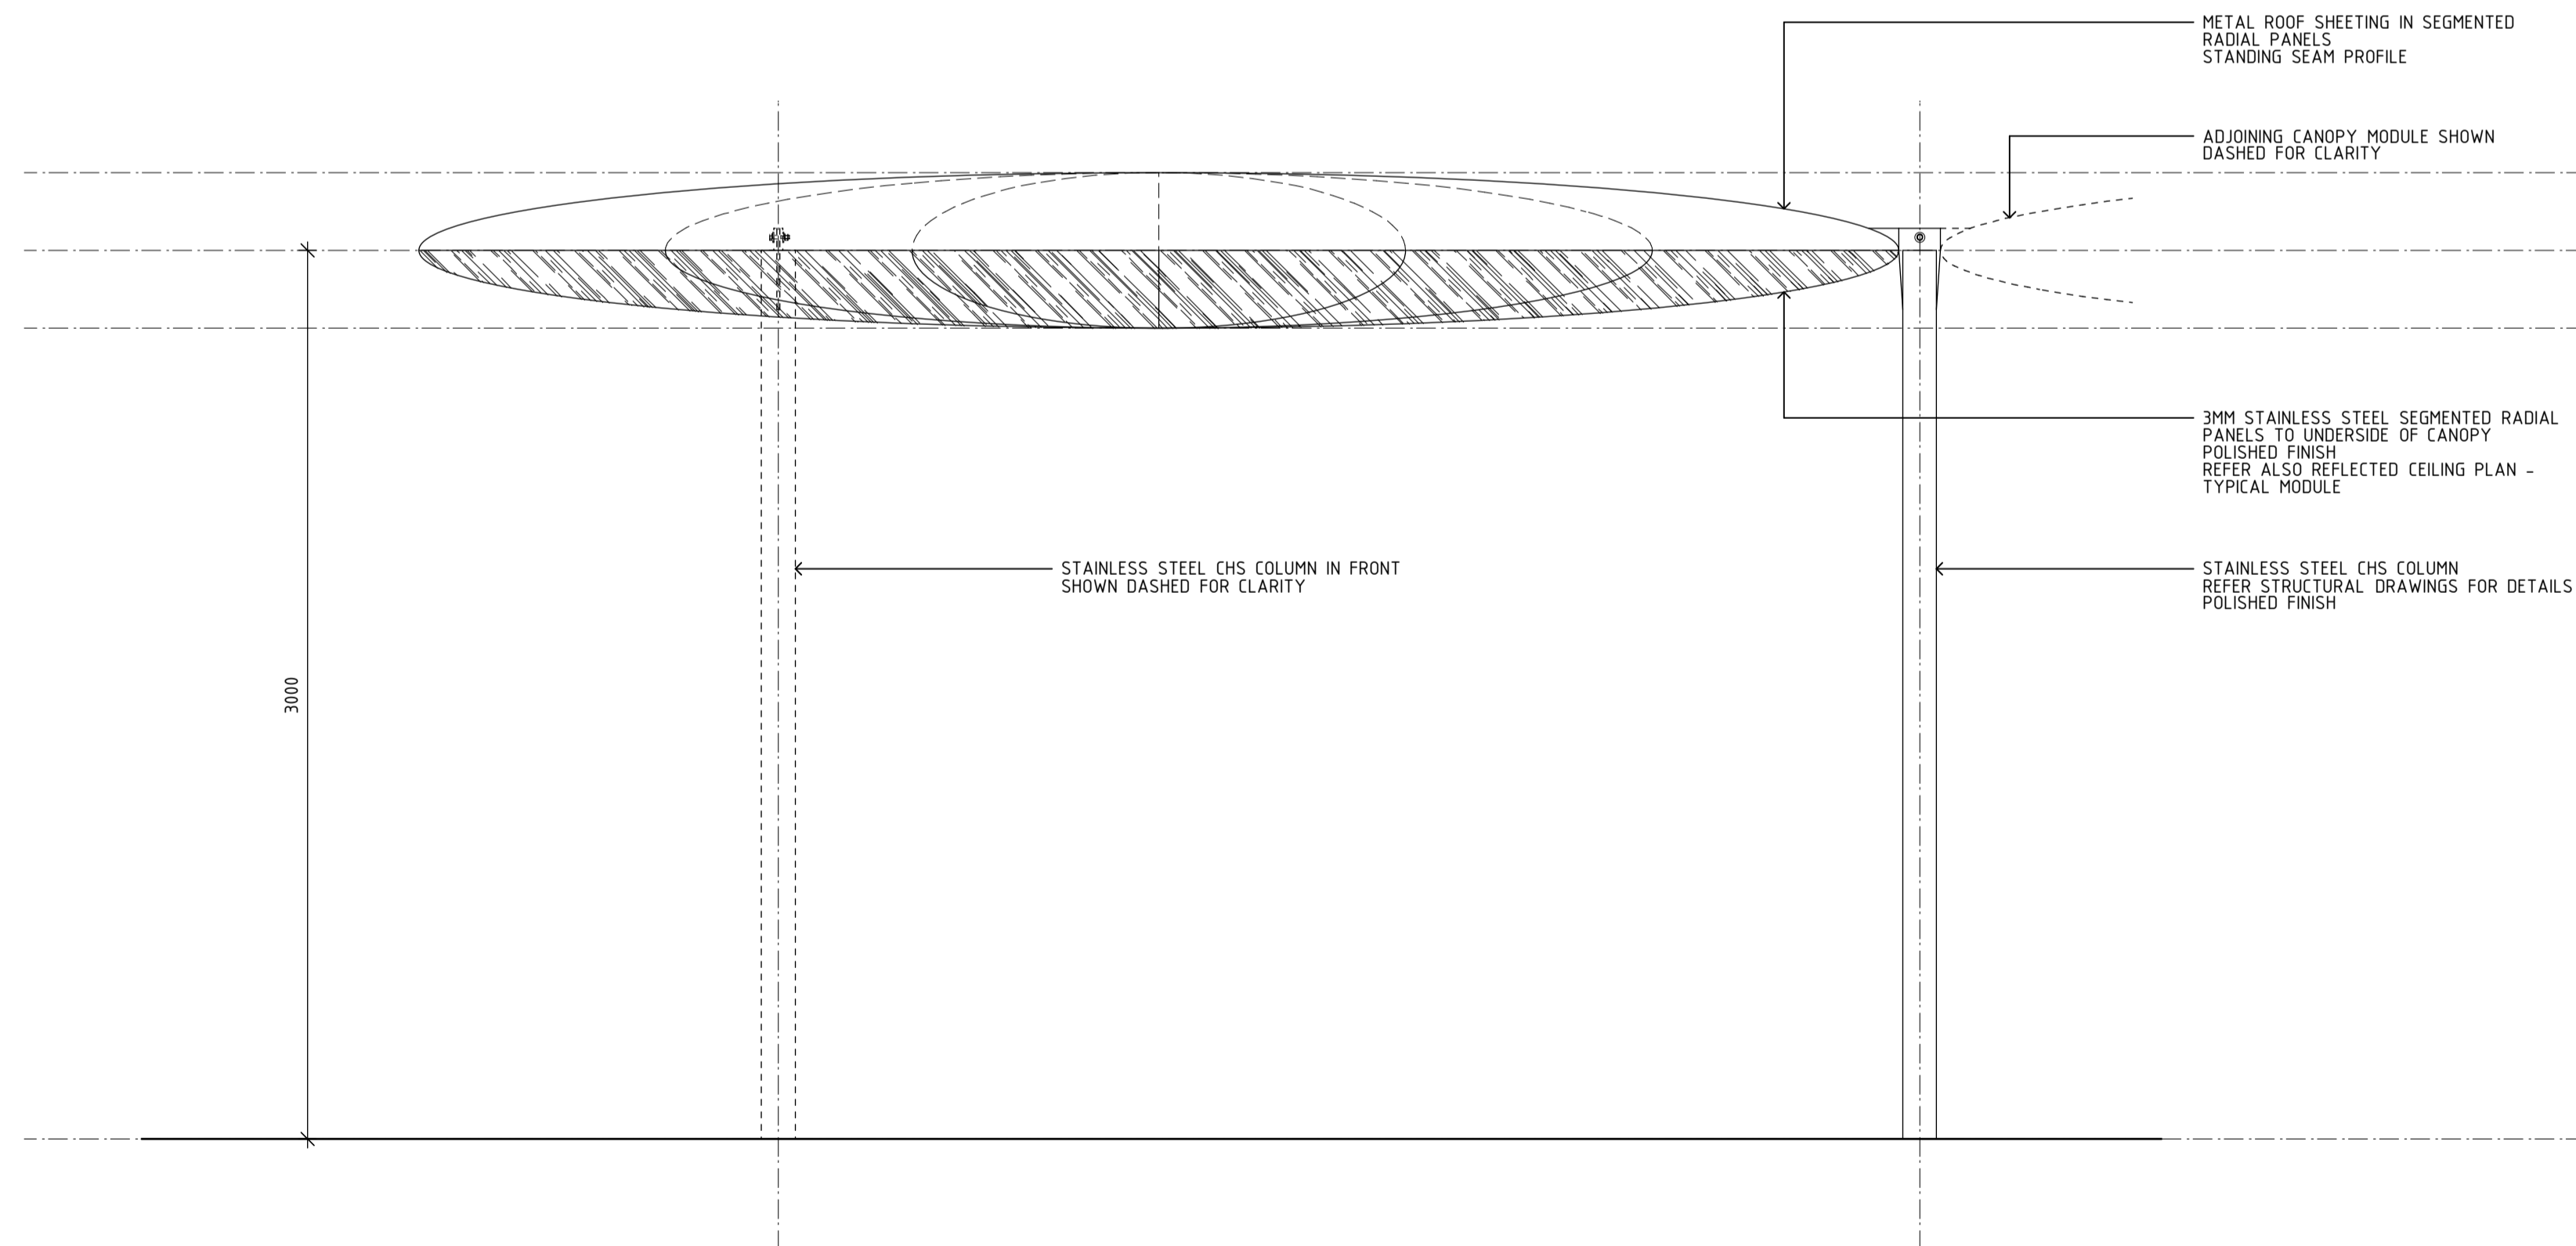

03 ELEVATION - TYPICAL MODULE
SCALE 1:20

A	DESIGN DEVELOPMENT 50%	17.07.20	TSH
NO.	REVISION	DATE	BY

DOCUMENTATION BY: **iredale pedersen hook architects**
 Perth Suite 8 Murray News 329-331 Murray Street WA 6000
 PO Box 7192 Cloisters Square T 08 9322 9750 F 08 9322 9752
 www.iredalepedersenhook.com
 email@iredalepedersenhook.com

DESIGN DEVELOPMENT
 COTTESLOE FORESHORE DETAIL DESIGN
 ELEVATIONS

DRAWN	IPH	DESIGNED	IPH	REDUCTION
CHECKED	AI	PRINCIPAL		0 2.5m
APPROVED	AI	ADRIAN IREDALE		
SCALE	AS SHOWN @A1 AS SHOWN @A3	DATE	JULY 2020	DRAWING No. /A
IPH PROJ No.	2009	TENDER FILE No.		A.200