



3-1, SUITE 6, 22 PALMWAY ROAD, SUDBURY VA 0898  
 © 2018 MJA www.mja.com.au | info@mja.com.au  
 All rights reserved. No part of this document may be reproduced or transmitted in any form or by any means, electronic or mechanical, including photocopying, recording, or by any information storage and retrieval system.


REV.	DATE	REVISION
1	20/01/18	BA ISSUE
2	11/06/18	BA REV 1 ISSUE
3	05/10/18	BA REV 2 ISSUE

CLIENT  
 PROJECT ADDRESS  
 50A MARGARET ST COTTESLOE

PROJECT  
 COTTESLOE APARTMENTS  
 PROJECT ADDRESS  
 50A MARGARET ST COTTESLOE

MJA PROJECT NUMBER  
 17128  
 PROJECT STATUS  
 DEVELOPMENT APPLICATION

TRUE NORTH  PROJECT NORTH 


SCALE 

1:100 @ A1

DRAWING  
 BASEMENT FLOOR PLAN

DRAWING NO.	DRAWN	CHECKED	REV.
A1.01	AW		N



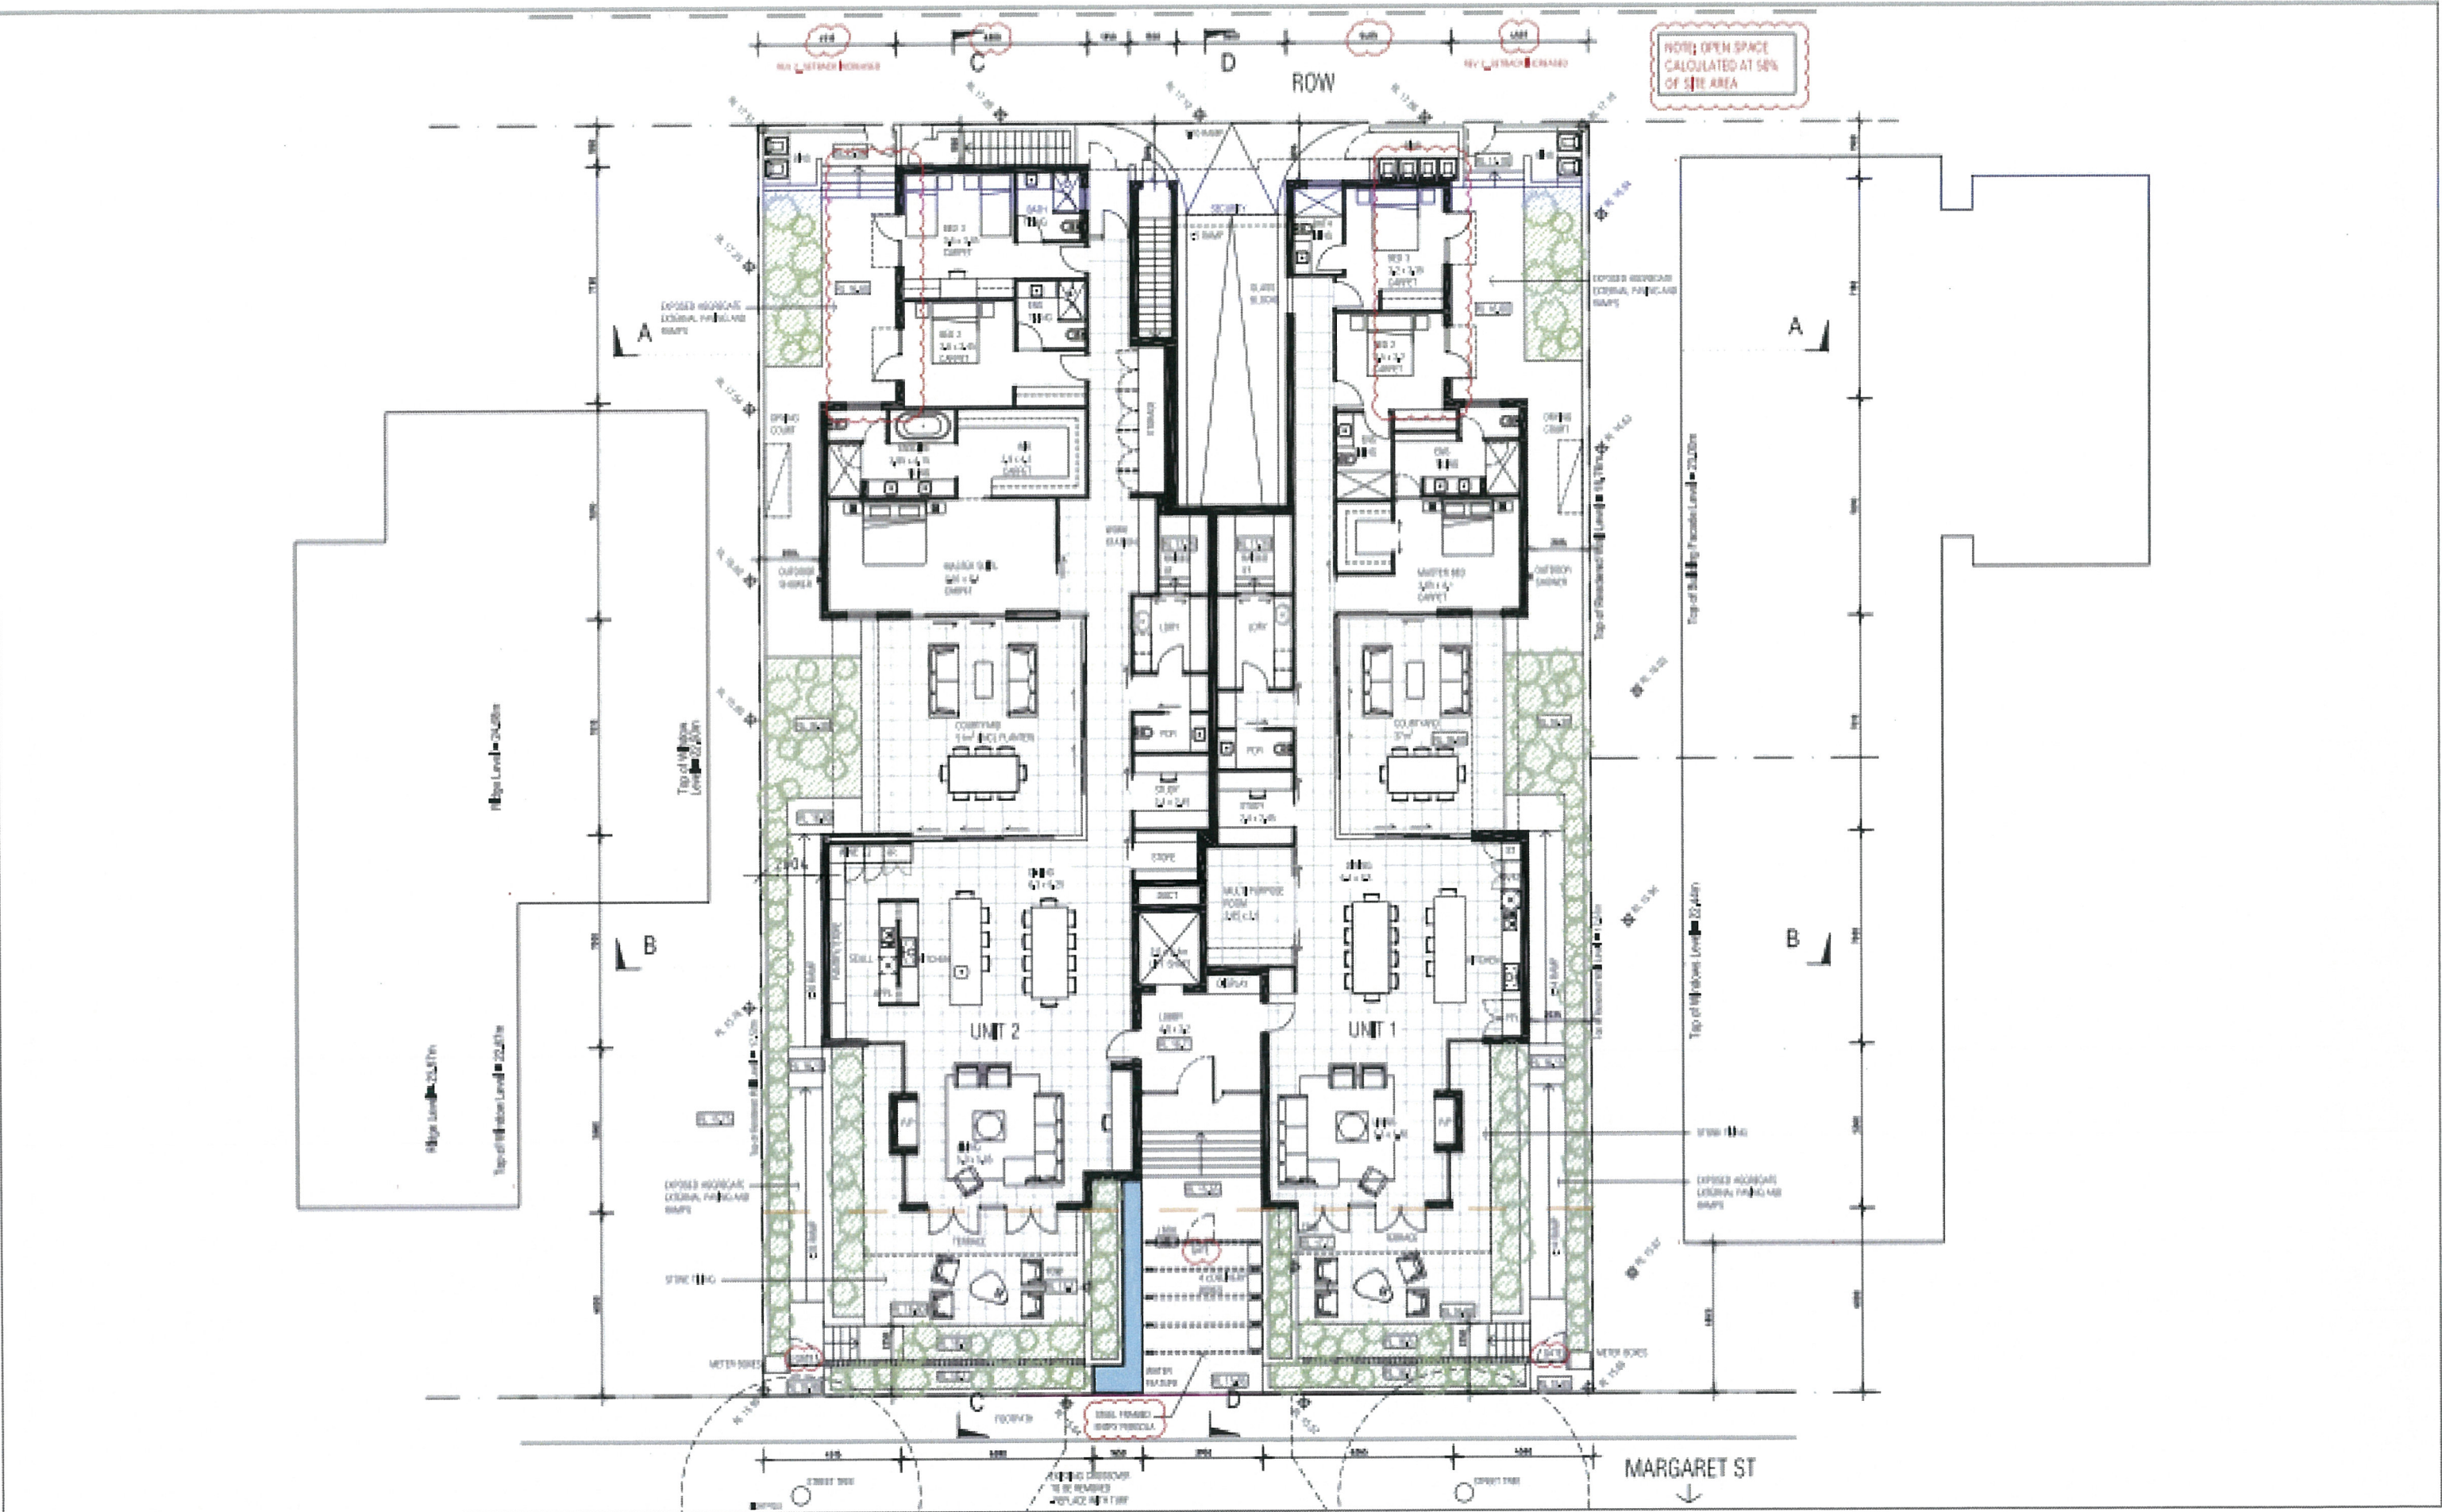

LEVEL 1, SUITE 6, 25 PM WAY ROAD, SUDBURY WA 6008  
 T 08 9488 8333 www.mja.com.au | info@mja.com.au  
 Copyright © 2014. All rights reserved. No part of this document may be reproduced without written permission from MJA.

REV.	DATE	AMENDMENT
L	20/01/14	ENRIDGE
M	27/01/14	ENRIDGE
N	11/02/16	DA REV 1 ISSUE
O	05/03/16	DA REV 2 ISSUE

CLIENT  
 PROJECT  
 COTTESLOE APARTMENTS  
 PROJECT ADDRESS  
 50A  
 MARGARET ST COTTESLOE

MUR PROJECT NUMBER  
 17128  
 PROJECT STATUS  
 DEVELOPMENT APPLICATION

THE NORTH  
  
 PROJECT NORTH  
  
 SCALE  
  
 1:100 @ A1

OPENING  
 GROUND FLOOR & SITE PLAN  
 OPENING NO. DRAFTER CHECKED REV.  
 A1\_02 AW 0





LEVEL 1, SUITE 6, 23 RAYWAY ROAD, SUDBURY WA 6088  
 T 081 938 0333 www.mja.com.au | admin@mja.com.au

REV.	DATE	AMENDMENT
L	04/05/18	DA ISSUE
M	11/06/18	DA REV 1 ISSUE
N	05/10/18	DA REV 2 ISSUE

PROJECT  
**COTTESLOE APARTMENTS**  
 PROJECT ADDRESS  
 50A  
 MARGARET ST COTTESLOE

MJA PROJECT NUMBER  
 17128  
 PROJECT STATUS  
 DEVELOPMENT APPLICATION

TRUE NORTH

PROJECT NORTH


SCALE

1:100 @ A1

DRAWING  
**FIRST FLOOR PLAN**

DRAWING NO.	DRAFTER	CHECKED	REV.
A1.03	AW		N



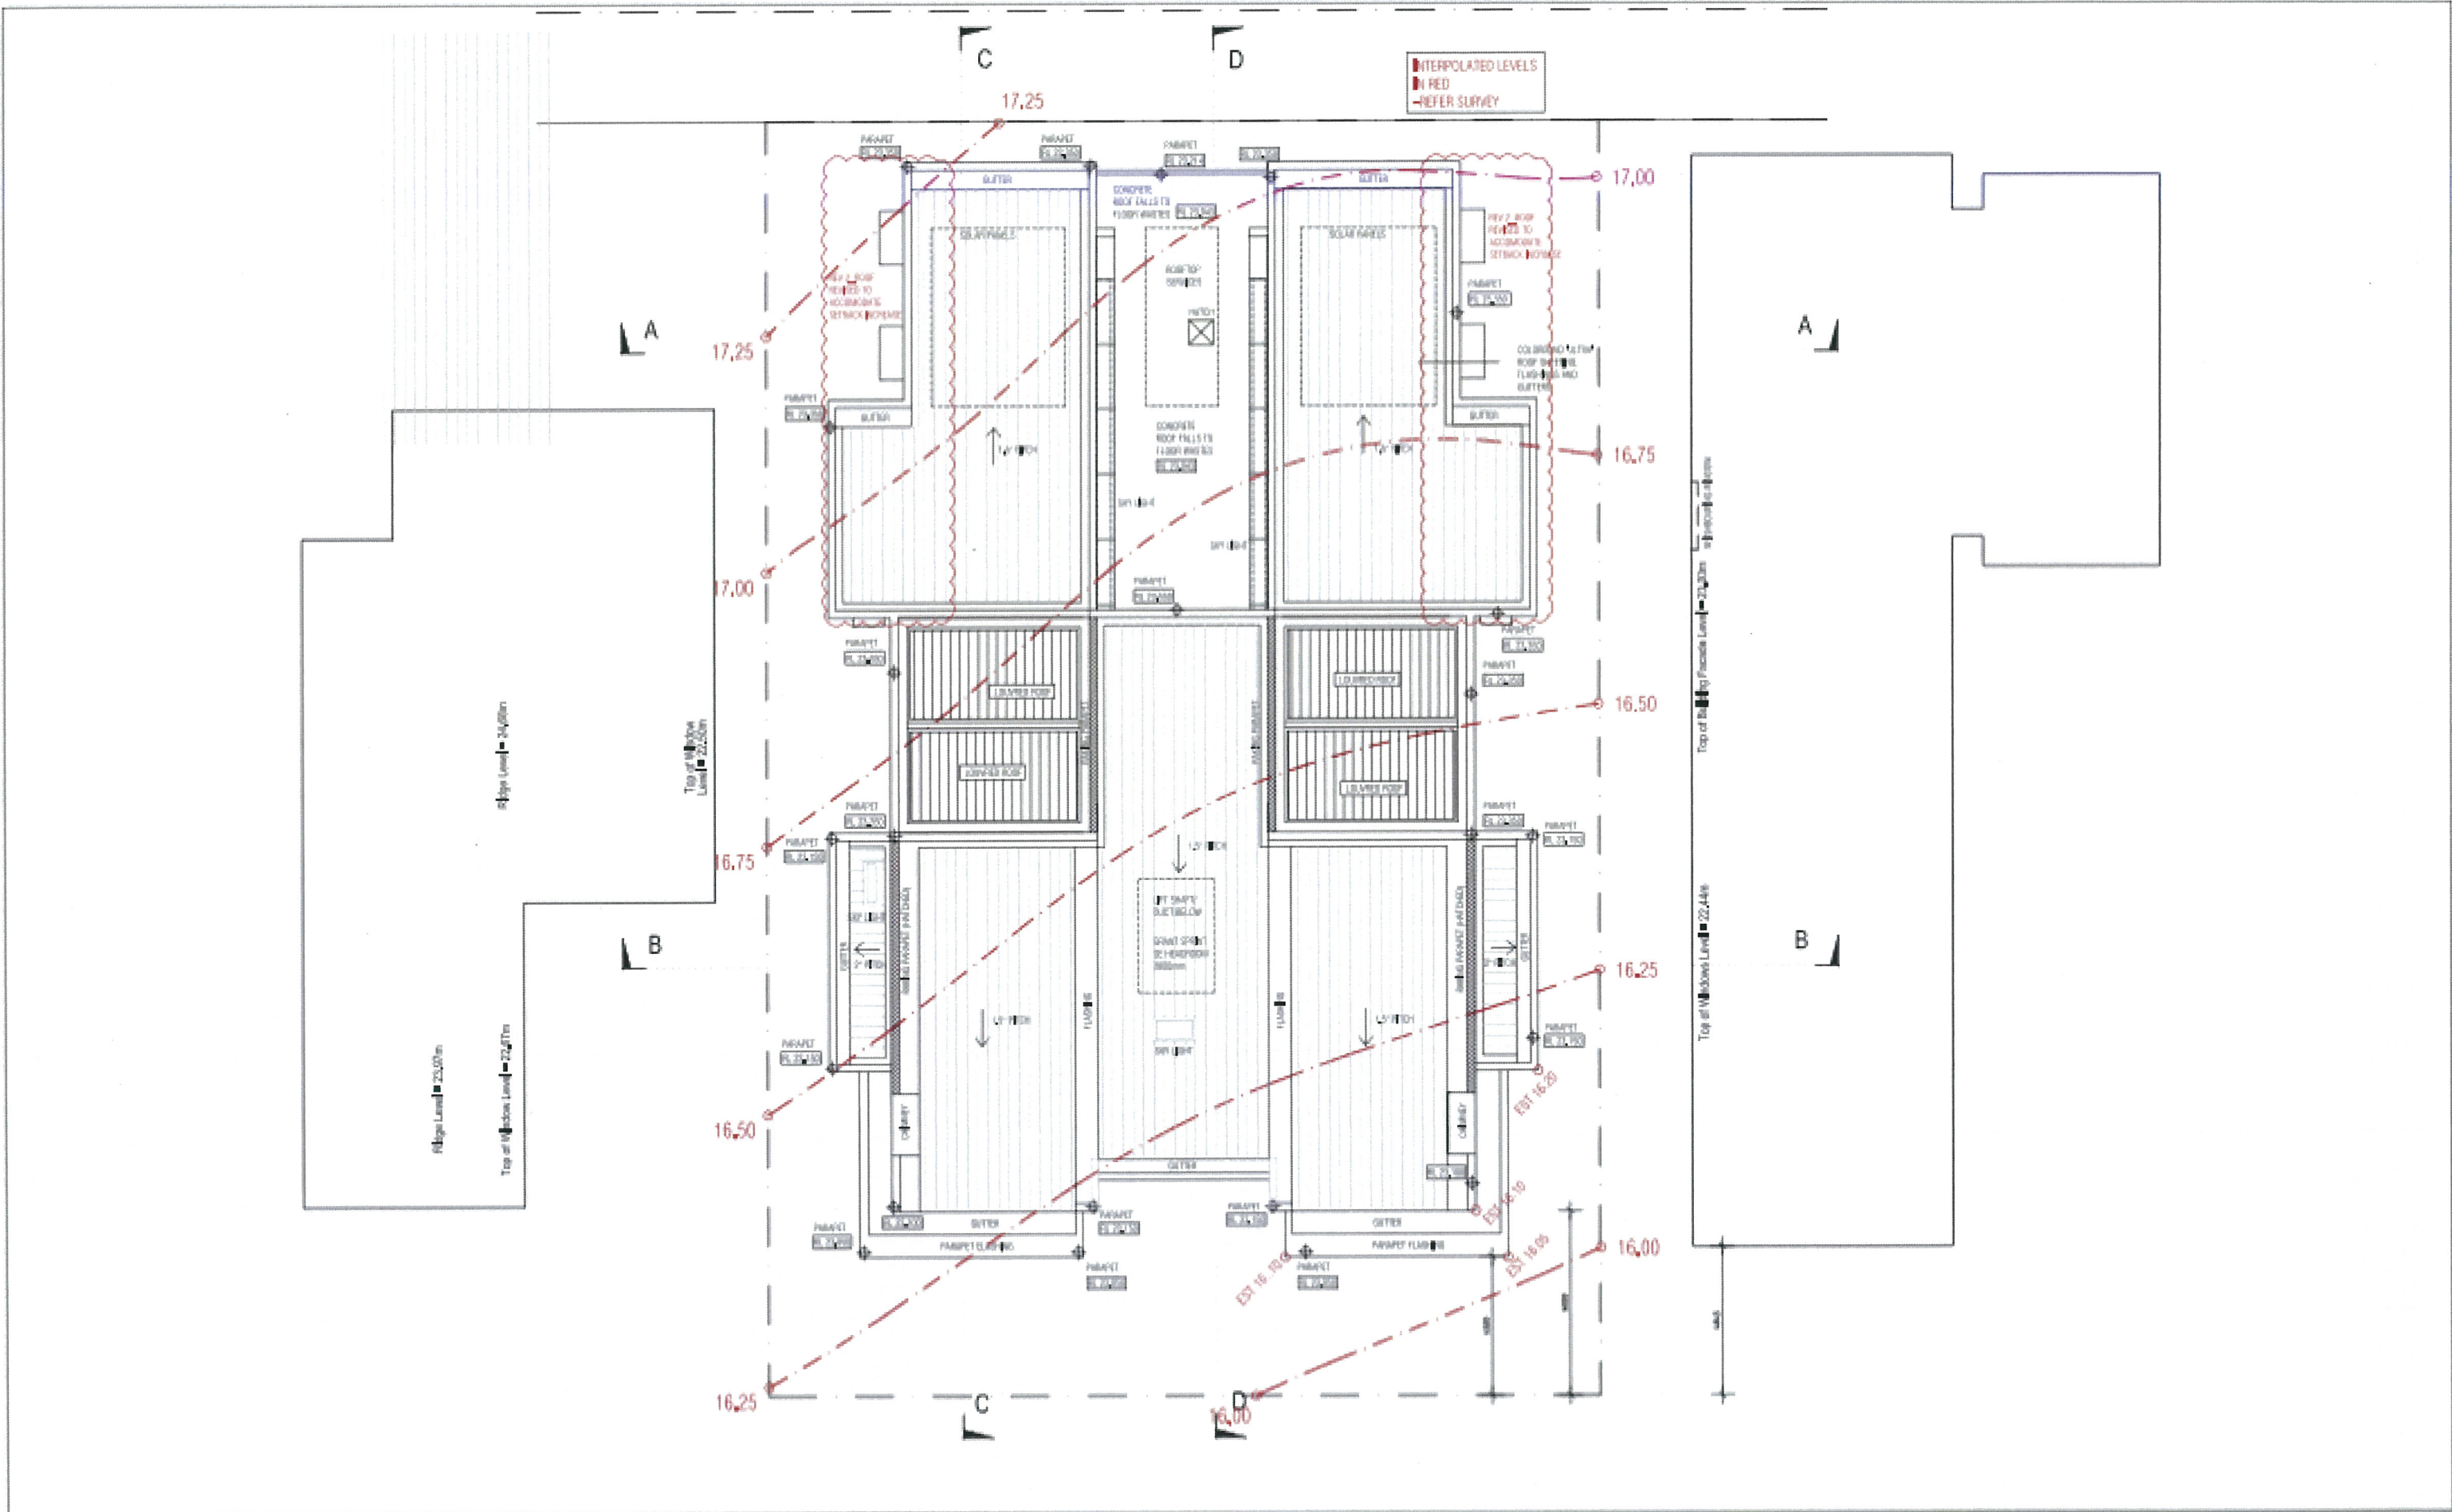

LEVEL 1, SUITE 6, 23 RIVERWAY ROAD, SUDBURY WA 6048  
 T 081 938 0333 www.mja.com.au | admin@mja.com.au

REV.	DATE	AMENDMENT
L	20/05/18	DR EDGE
M	05/10/18	DA REV 2 ISSUE

CLIENT
COTTESLOE APARTMENTS

PROJECT
COTTESLOE APARTMENTS
PROJECT ADDRESS
50A MARGARET ST COTTESLOE

MJA PROJECT NUMBER
17128
PROJECT STATUS
DEVELOPMENT APPLICATION

TRUE NORTH




PROJECT NORTH

SCALE

1:100 @ A1

DRWING NO.	DRWING	CHECKED	REV.
A1.04	AW		2



 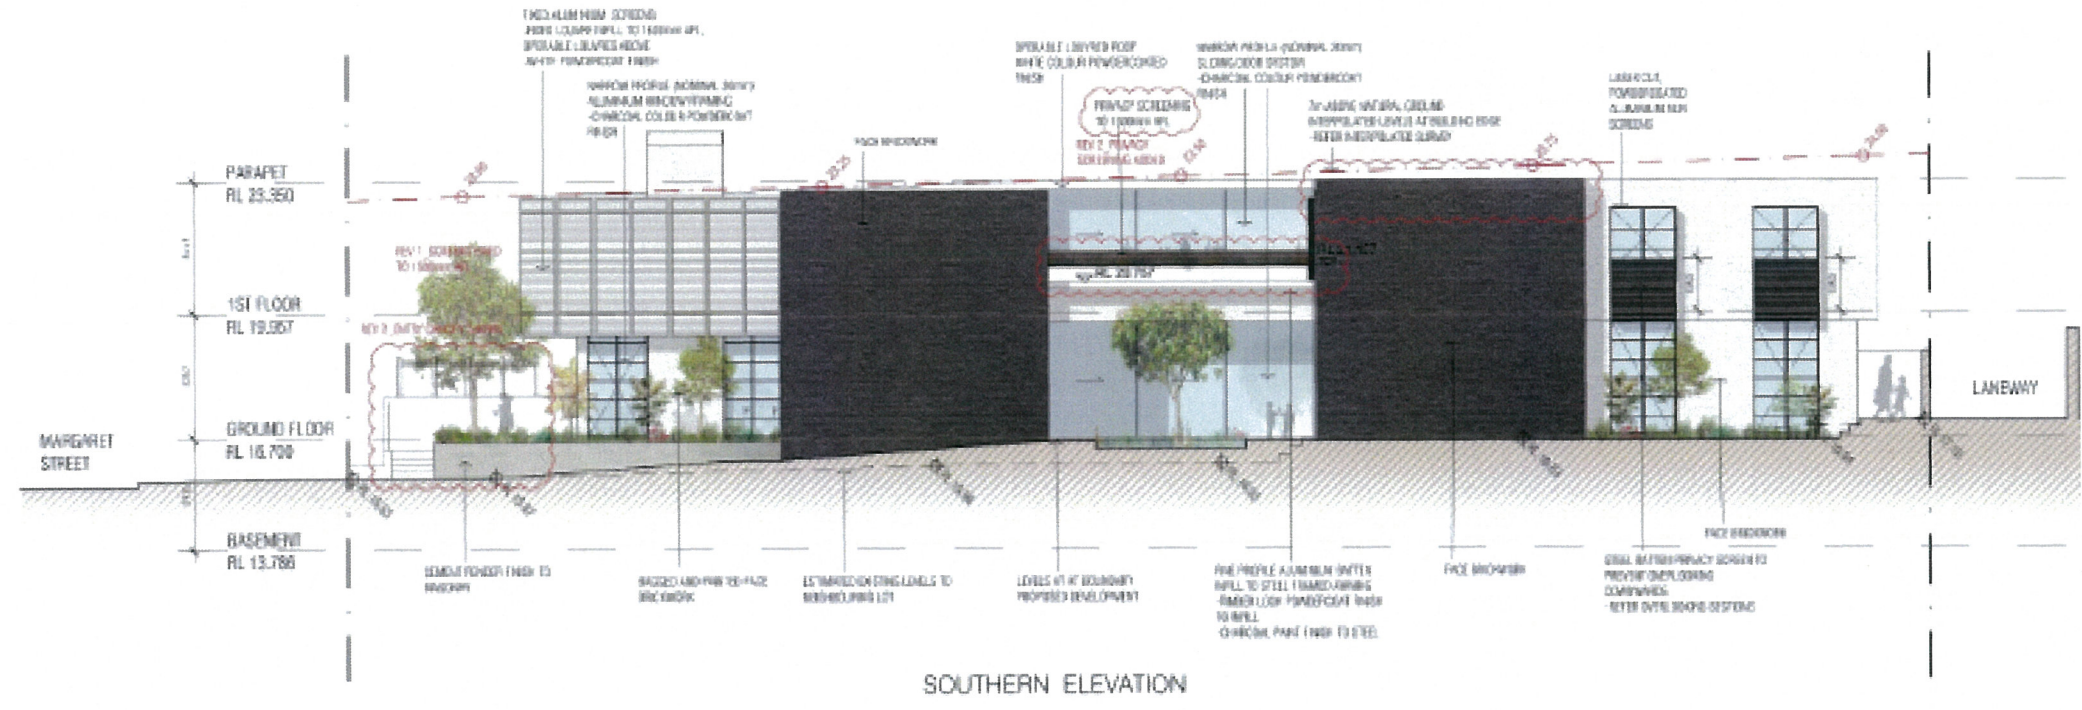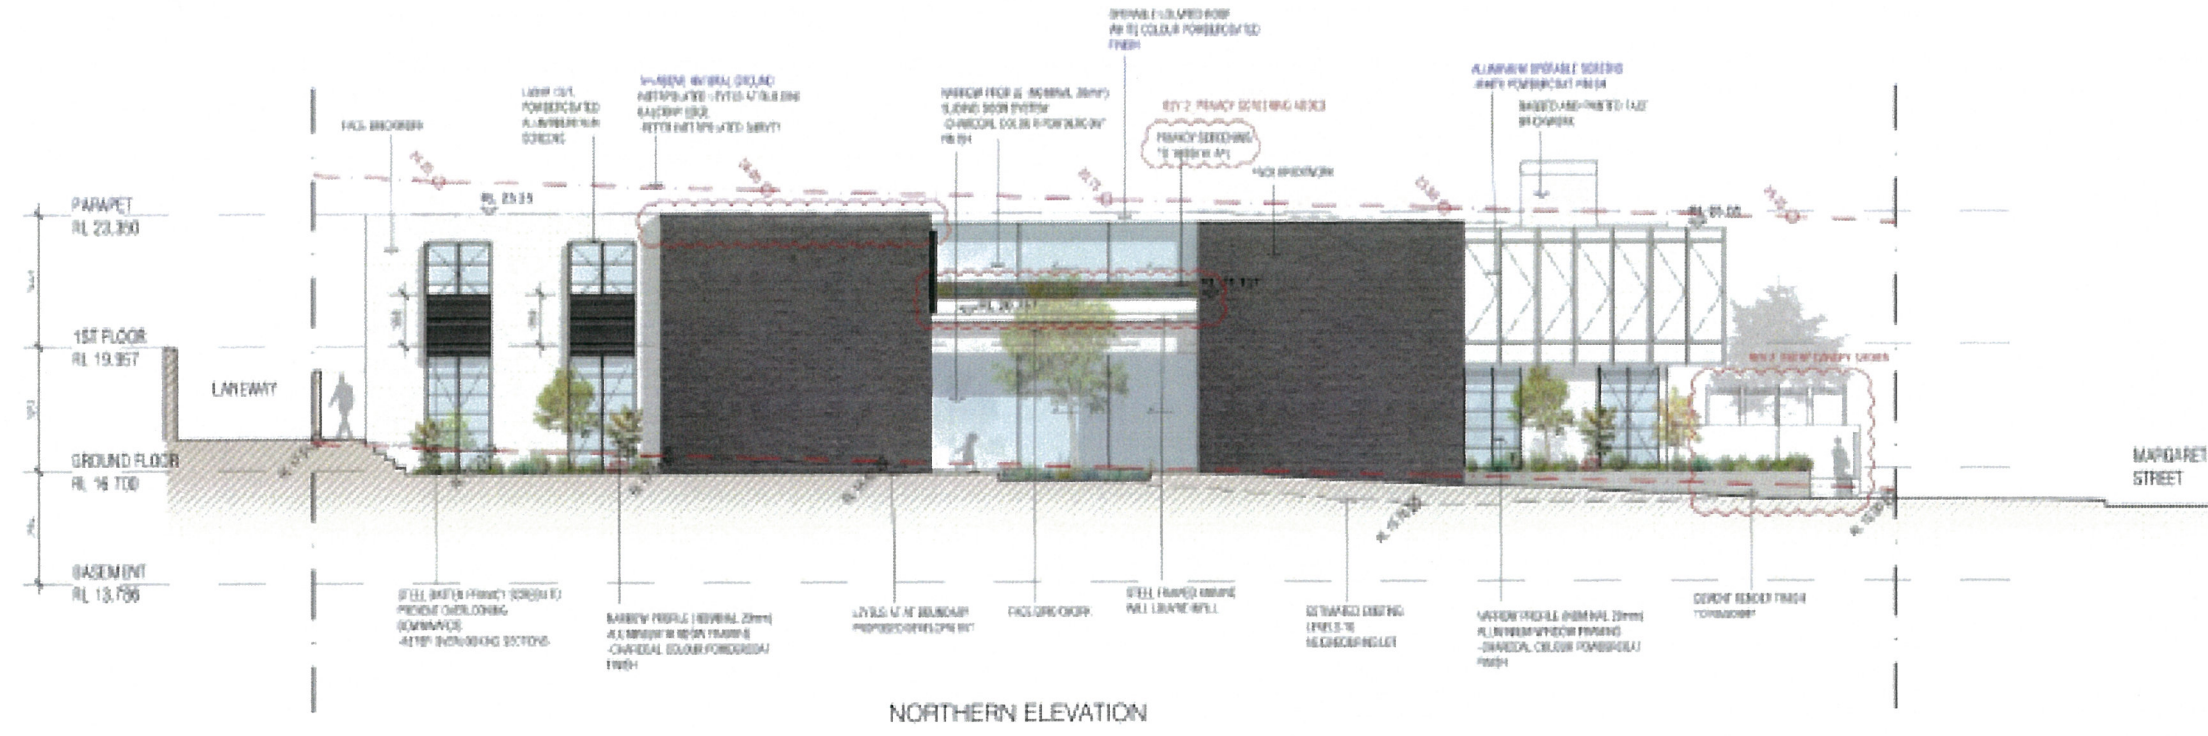

REV	DATE	AMENDMENT
L	30.06.18	DA ISSUE
M	11.08.18	DA REV 1 ISSUE
N	05.10.18	DA REV 2 ISSUE

CLIENT

PROJECT  
**COTTESLOE APARTMENTS**  
 PROJECT ADDRESS  
**50A MARGARET ST COTTESLOE**

MJA PROJECT NUMBER  
**17128**  
 PROJECT STATUS  
**DEVELOPMENT APPLICATION**

TRUE NORTH  
 PROJECT NORTH  
 SCALE  
**1:100 @ A1**


DRAWING ELEVATIONS			
DRAWING NO.	DRAWN	CHECKED	REV
A1.05	SO	N	

LEVEL 1, SHUTE & 25 RAILWAY ROAD, SUBIACO WA 6008  
 T (08) 9288 0525 www.mja.com.au | admin@mja.com.au  
 Copyright in this drawing is owned by MJA. It may not be copied or reproduced without written permission. This is a CAD drawing, do not amend manually.






WESTERN STREET ELEVATION

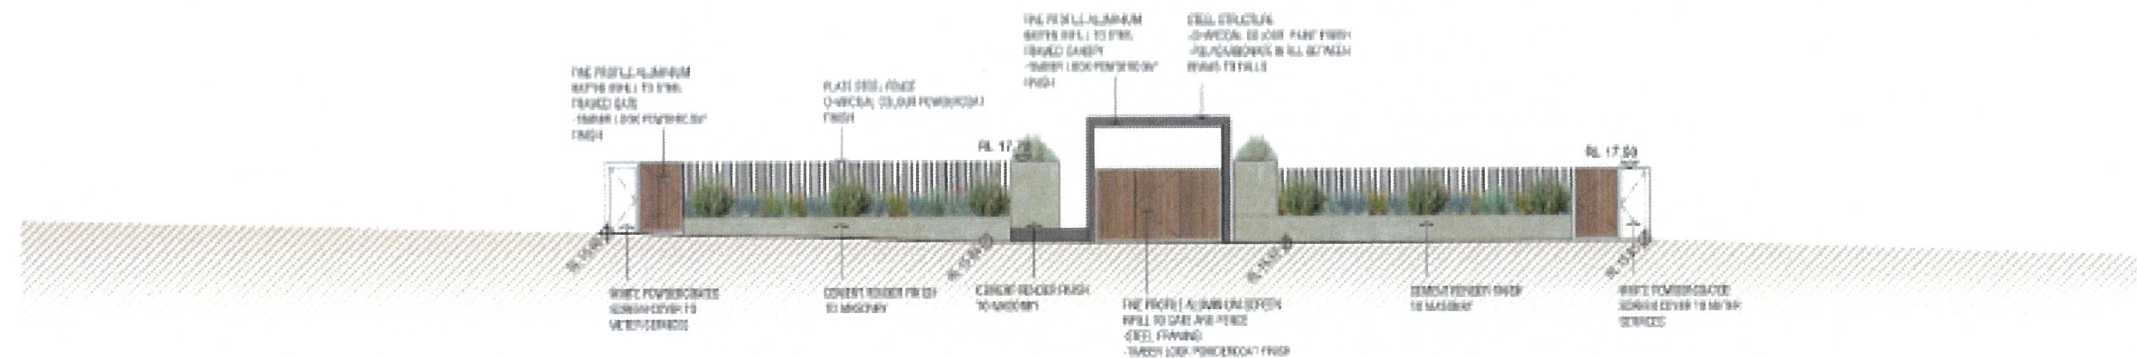

WESTERN STREET ELEVATION - FENCE DETAIL

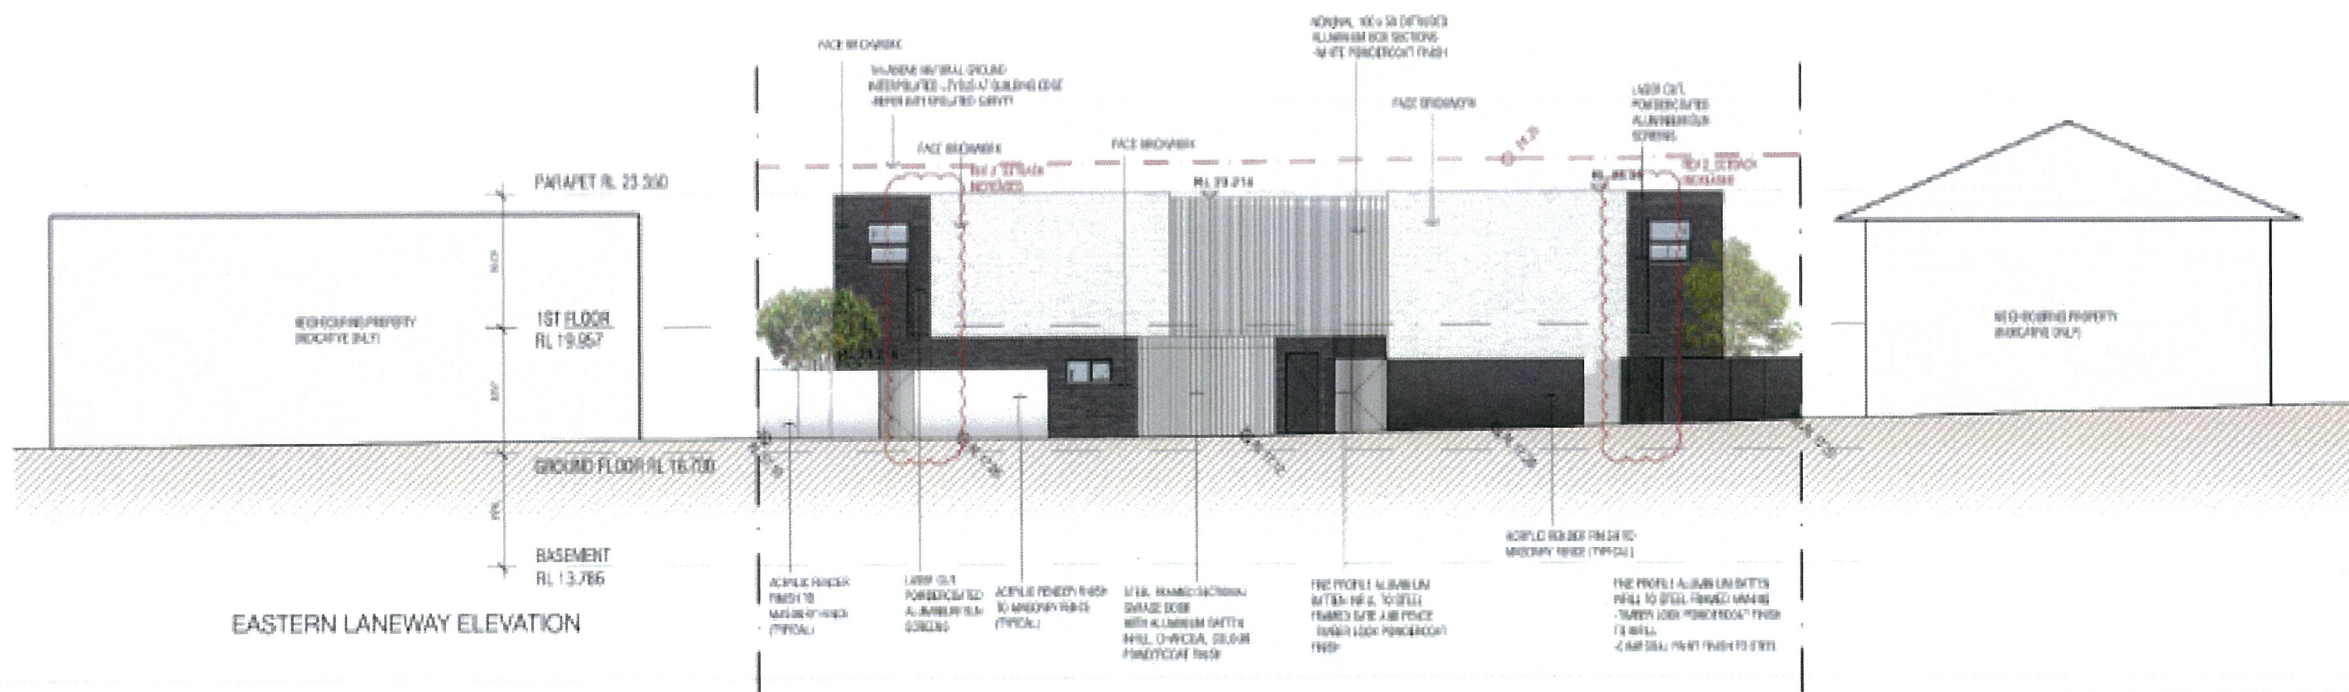

EASTERN LANEWAY ELEVATION

REV	DATE	AMENDMENT
L	30.05.18	DA ISSUE
M	11.08.18	DA REV 1 ISSUE
N	05.10.18	DA REV 2 ISSUE

CLIENT

PROJECT

COTTESLOE APARTMENTS  
PROJECT ADDRESS  
50A  
MARGARET ST COTTESLOE

MUR PROJECT NUMBER

17128  
PROJECT STATUS  
DEVELOPMENT APPLICATION

TRUE NORTH

SCALE

1:100 @ A1

PROJECT NORTH

SCALE




1:100 @ A1

DRAWING ELEVATIONS

DRAWING NO.	DRAWN	CHECKED	REV
A1.06	SO		N





 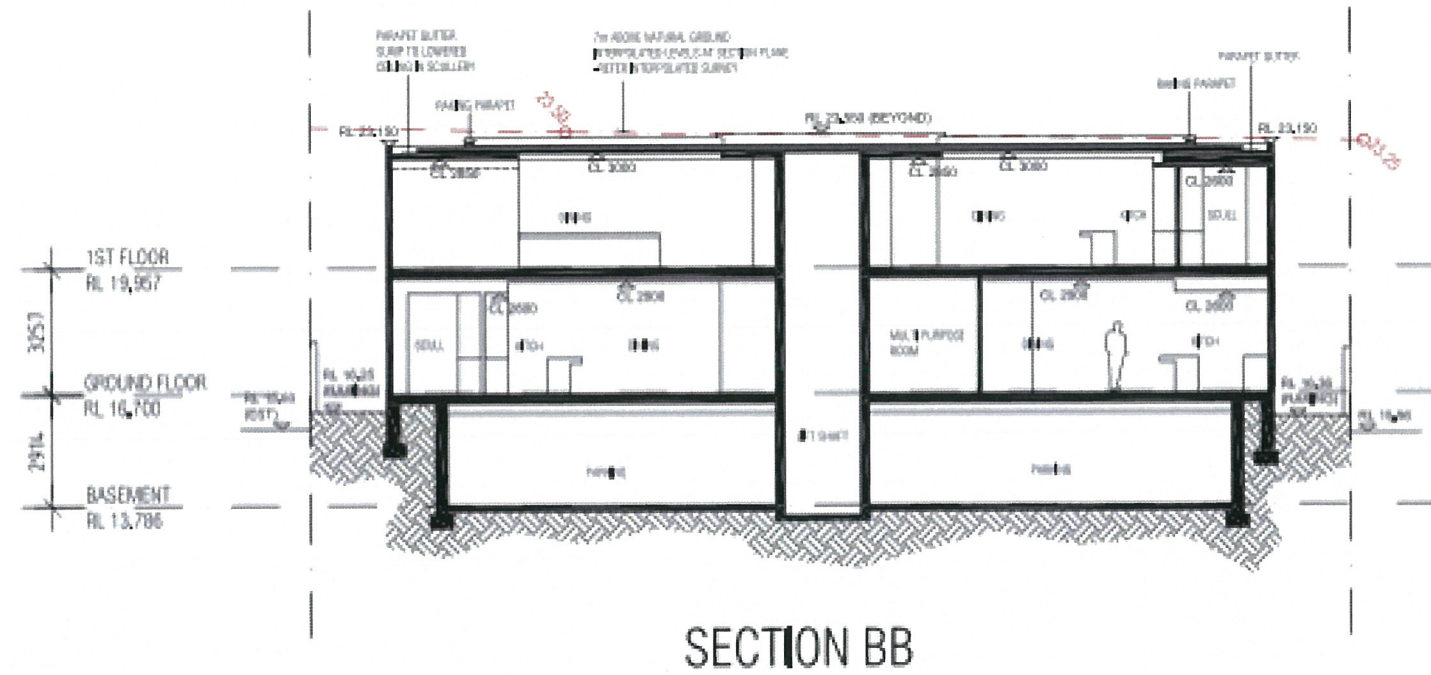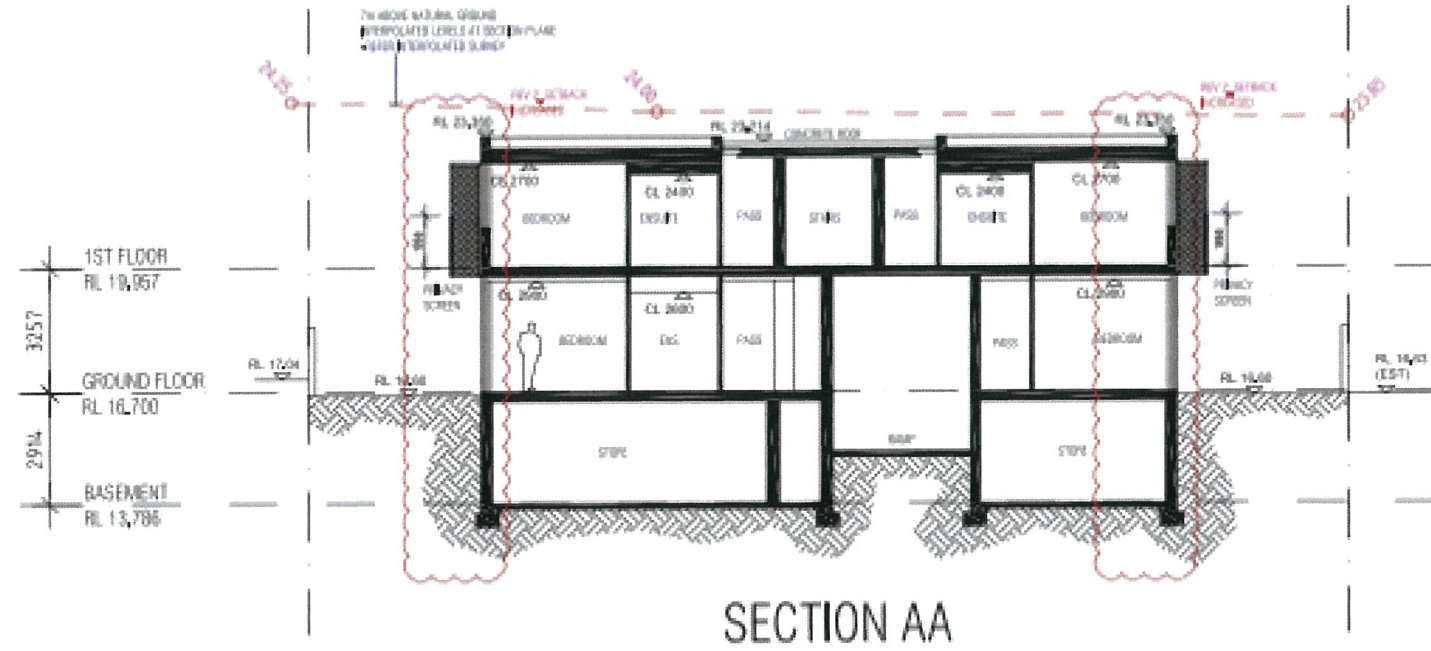

LEVEL 1, SUITE 6, 23 RAILWAY ROAD, SUDBURY ONTARIO  
 T 905 526 0333 www.mja.com | info@mja.com

REV.	DATE	REVISION
L	04/26/18	DATE
M	06/10/18	DATE

CLIENT  
 -



PROJECT  
 COTTESLOE APARTMENTS  
 PROJECT ADDRESS  
 50A  
 MARGARET ST COTTESLOE

MLA PROJECT NUMBER  
 17128  
 PROJECT STATUS  
 DEVELOPMENT APPLICATION

TRUE NORTH  
 PROJECT NORTH  
 SCALE  
 1:100 @ A1

DRIVING NO.	QUARTER	CHECKED	REV.
A1.07	AW		M



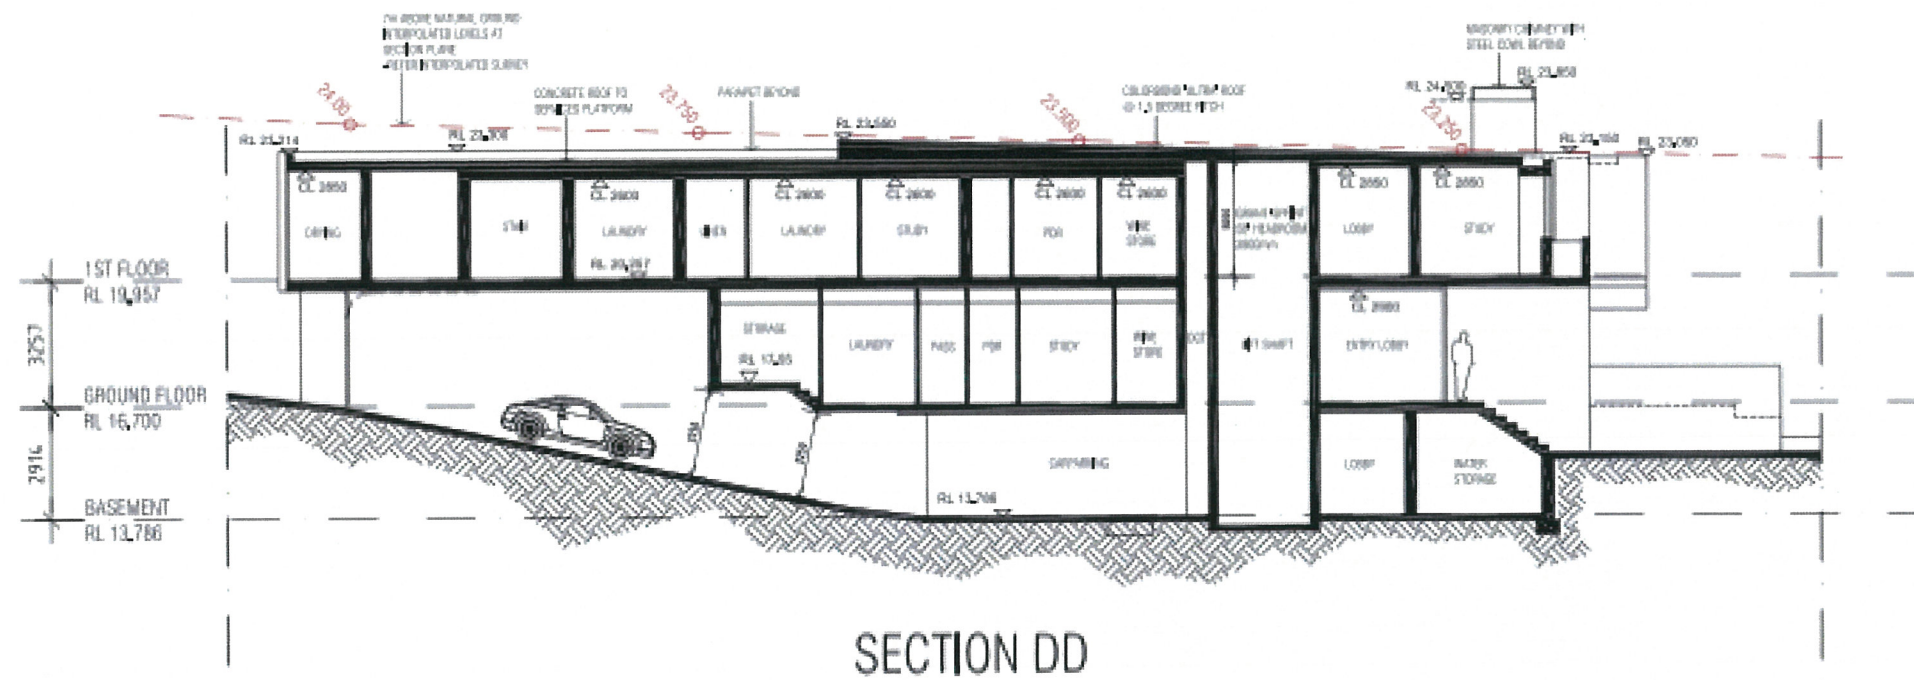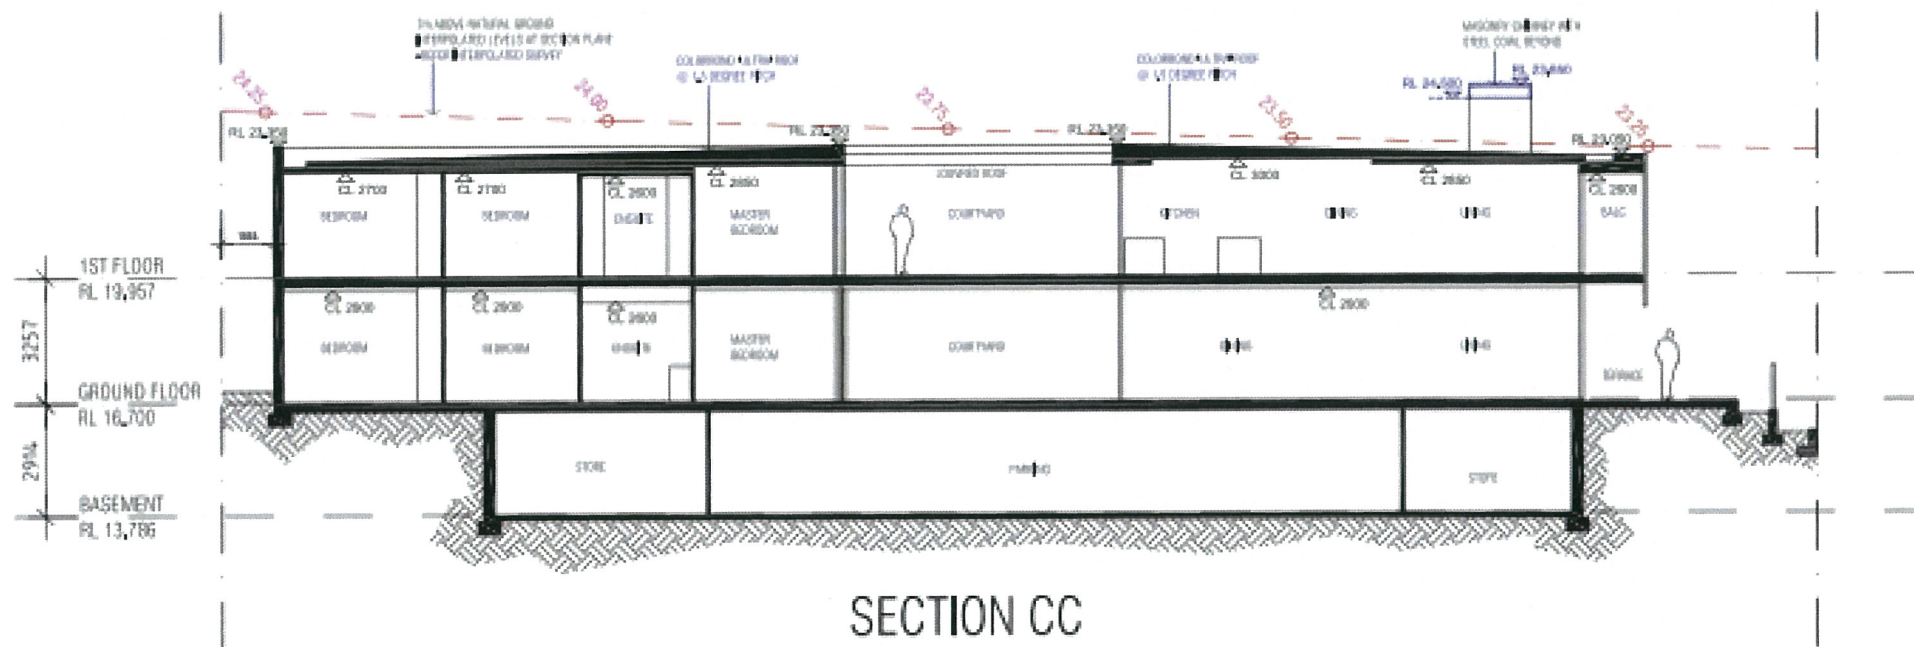

LEVEL 1, SUITE 4, 23 N. W. 40th AVE, SUITE 400, BOCA RATON, FL 33433  
 TEL: 561-991-1111 FAX: 561-991-1112 WWW.MJACORPORATION.COM  
 ALL RIGHTS RESERVED. NO PART OF THIS DOCUMENT IS TO BE REPRODUCED OR TRANSMITTED IN ANY FORM OR BY ANY MEANS, ELECTRONIC OR MECHANICAL, WITHOUT PERMISSION IN WRITING FROM MJA CORPORATION.

REV.	DATE	AMENDMENT
1	04/25/10	ISSUE

CLIENT  
 PROJECT  
 COTTESLOE APARTMENTS  
 PROJECT ADDRESS  
 50A  
 MARGARET ST COTTESLOE

MJA PROJECT NUMBER  
 17128  
 PROJECT STATUS  
 DEVELOPMENT APPLICATION

TRUE NORTH  
  
 PROJECT NORTH  
  
 SCALE  
  
 1:100 @ A1

DRWG. NO.	DATE	CHECKED	REV.
A1.08	AW		L