



SHEET TABLE LIST			
DRAWING NO.	DRAWING TITLE	Sheet Rev2 Date	Sheet Rev2 No
TITLE SHEETS			
DD-001	COVER PAGE	04/09/2019	B
DD-002	OVERALL SITE PLAN	04/09/2019	B
PLANT SCHEDULE			
DD-100	PLANT SCHEDULE	04/09/2019	B
DD-101	PLANT SCHEDULE	04/09/2019	B
DD-102	PLANT SCHEDULE	04/09/2019	B
DD-103	PLANT SCHEDULE	04/09/2019	B
PLANTING PLAN			
DD-200			
DD-201	PLANTING PLAN	04/09/2019	B
DD-202	PLANTING PLAN	04/09/2019	B
DD-203	PLANTING PLAN	04/09/2019	B
DD-204	PLANTING PLAN	04/09/2019	B
DD-205	PLANTING PLAN	04/09/2019	B
DD-206	PLANTING PLAN	04/09/2019	B
DD-207	PLANTING PLAN	04/09/2019	B
DD-208	PLANTING PLAN	04/09/2019	B
DD-209	PLANTING PLAN	04/09/2019	B
DD-210	PLANTING PLAN	04/09/2019	B
DD-211	PLANTING PLAN	04/09/2019	B
DD-212	PLANTING PLAN	04/09/2019	B
DD-213	PLANTING PLAN	04/09/2019	B
DD-214	PLANTING PLAN	04/09/2019	B
TYPICAL DETAILS			
DD-300	TYPICAL DETAILS	04/09/2019	B
DD-301	TYPICAL DETAILS	04/09/2019	B
SPECIFICATIONS			
DD-400	SPECIFICATIONS	04/09/2019	A

FINAL ISSUE

----	----	----
----	----	----
----	----	----
----	----	----
----	----	----
----	----	----
----	----	----
----	----	----
04/09/2019	FINAL ISSUE	B
22/08/2019	ISSUE FOR REVIEW	A
DATE	DESCRIPTION	REV

PROJECT TITLE			
TOWN OF COTTESLOE			
RAILWAY CORRIDOR GREENING DESIGN			
COTTESLOE, WA			
DRAWING TITLE			
COVER PAGE			
PROJECT NO. 1912		SCALE @ A3 N.T.S	PLOT DATE 04/09/2019
FILE PATH P:\07 PROJECTS COMMERCIAL\1912 TOC RAIL CORRIDOR GREENING\08 DRAWINGS\02_JBA\03 DETAILED DESIGN\04 SHEET SET MANAGER		REVISION B	
DRAWN MC	CHECKED PV	APPROVED MG	DRAWING NO. DD-001




JOSH BYRNE & ASSOCIATES
LANDSCAPE • SUSTAINABILITY • COMMUNICATIONS

08 9433 3721
Suite 109, Atwell Buildings
3 Cantonment Street, Fremantle WA 6160
PO Box 1866, Fremantle WA 6959
www.joshbyrne.com.au

NOTE: CHECK ALL DIMENSIONS ON SITE PRIOR TO COMMENCING WORK. WRITTEN DIMENSIONS SHALL TAKE PRECEDENCE. ALL DRAWINGS TO BE READ IN CONJUNCTION WITH MANUFACTURERS AND CONSULTANTS DOCUMENTATION AND SPECIFICATION. REPORT ANY DISCREPANCIES TO LANDSCAPE ARCHITECT BEFORE PROCEEDING WITH WORK.

COPYRIGHT ©. THIS DOCUMENT MAY ONLY BE USED FOR THE PURPOSE FOR WHICH IT WAS COMMISSIONED IN ACCORDANCE WITH THE TERMS OF ENGAGEMENT.

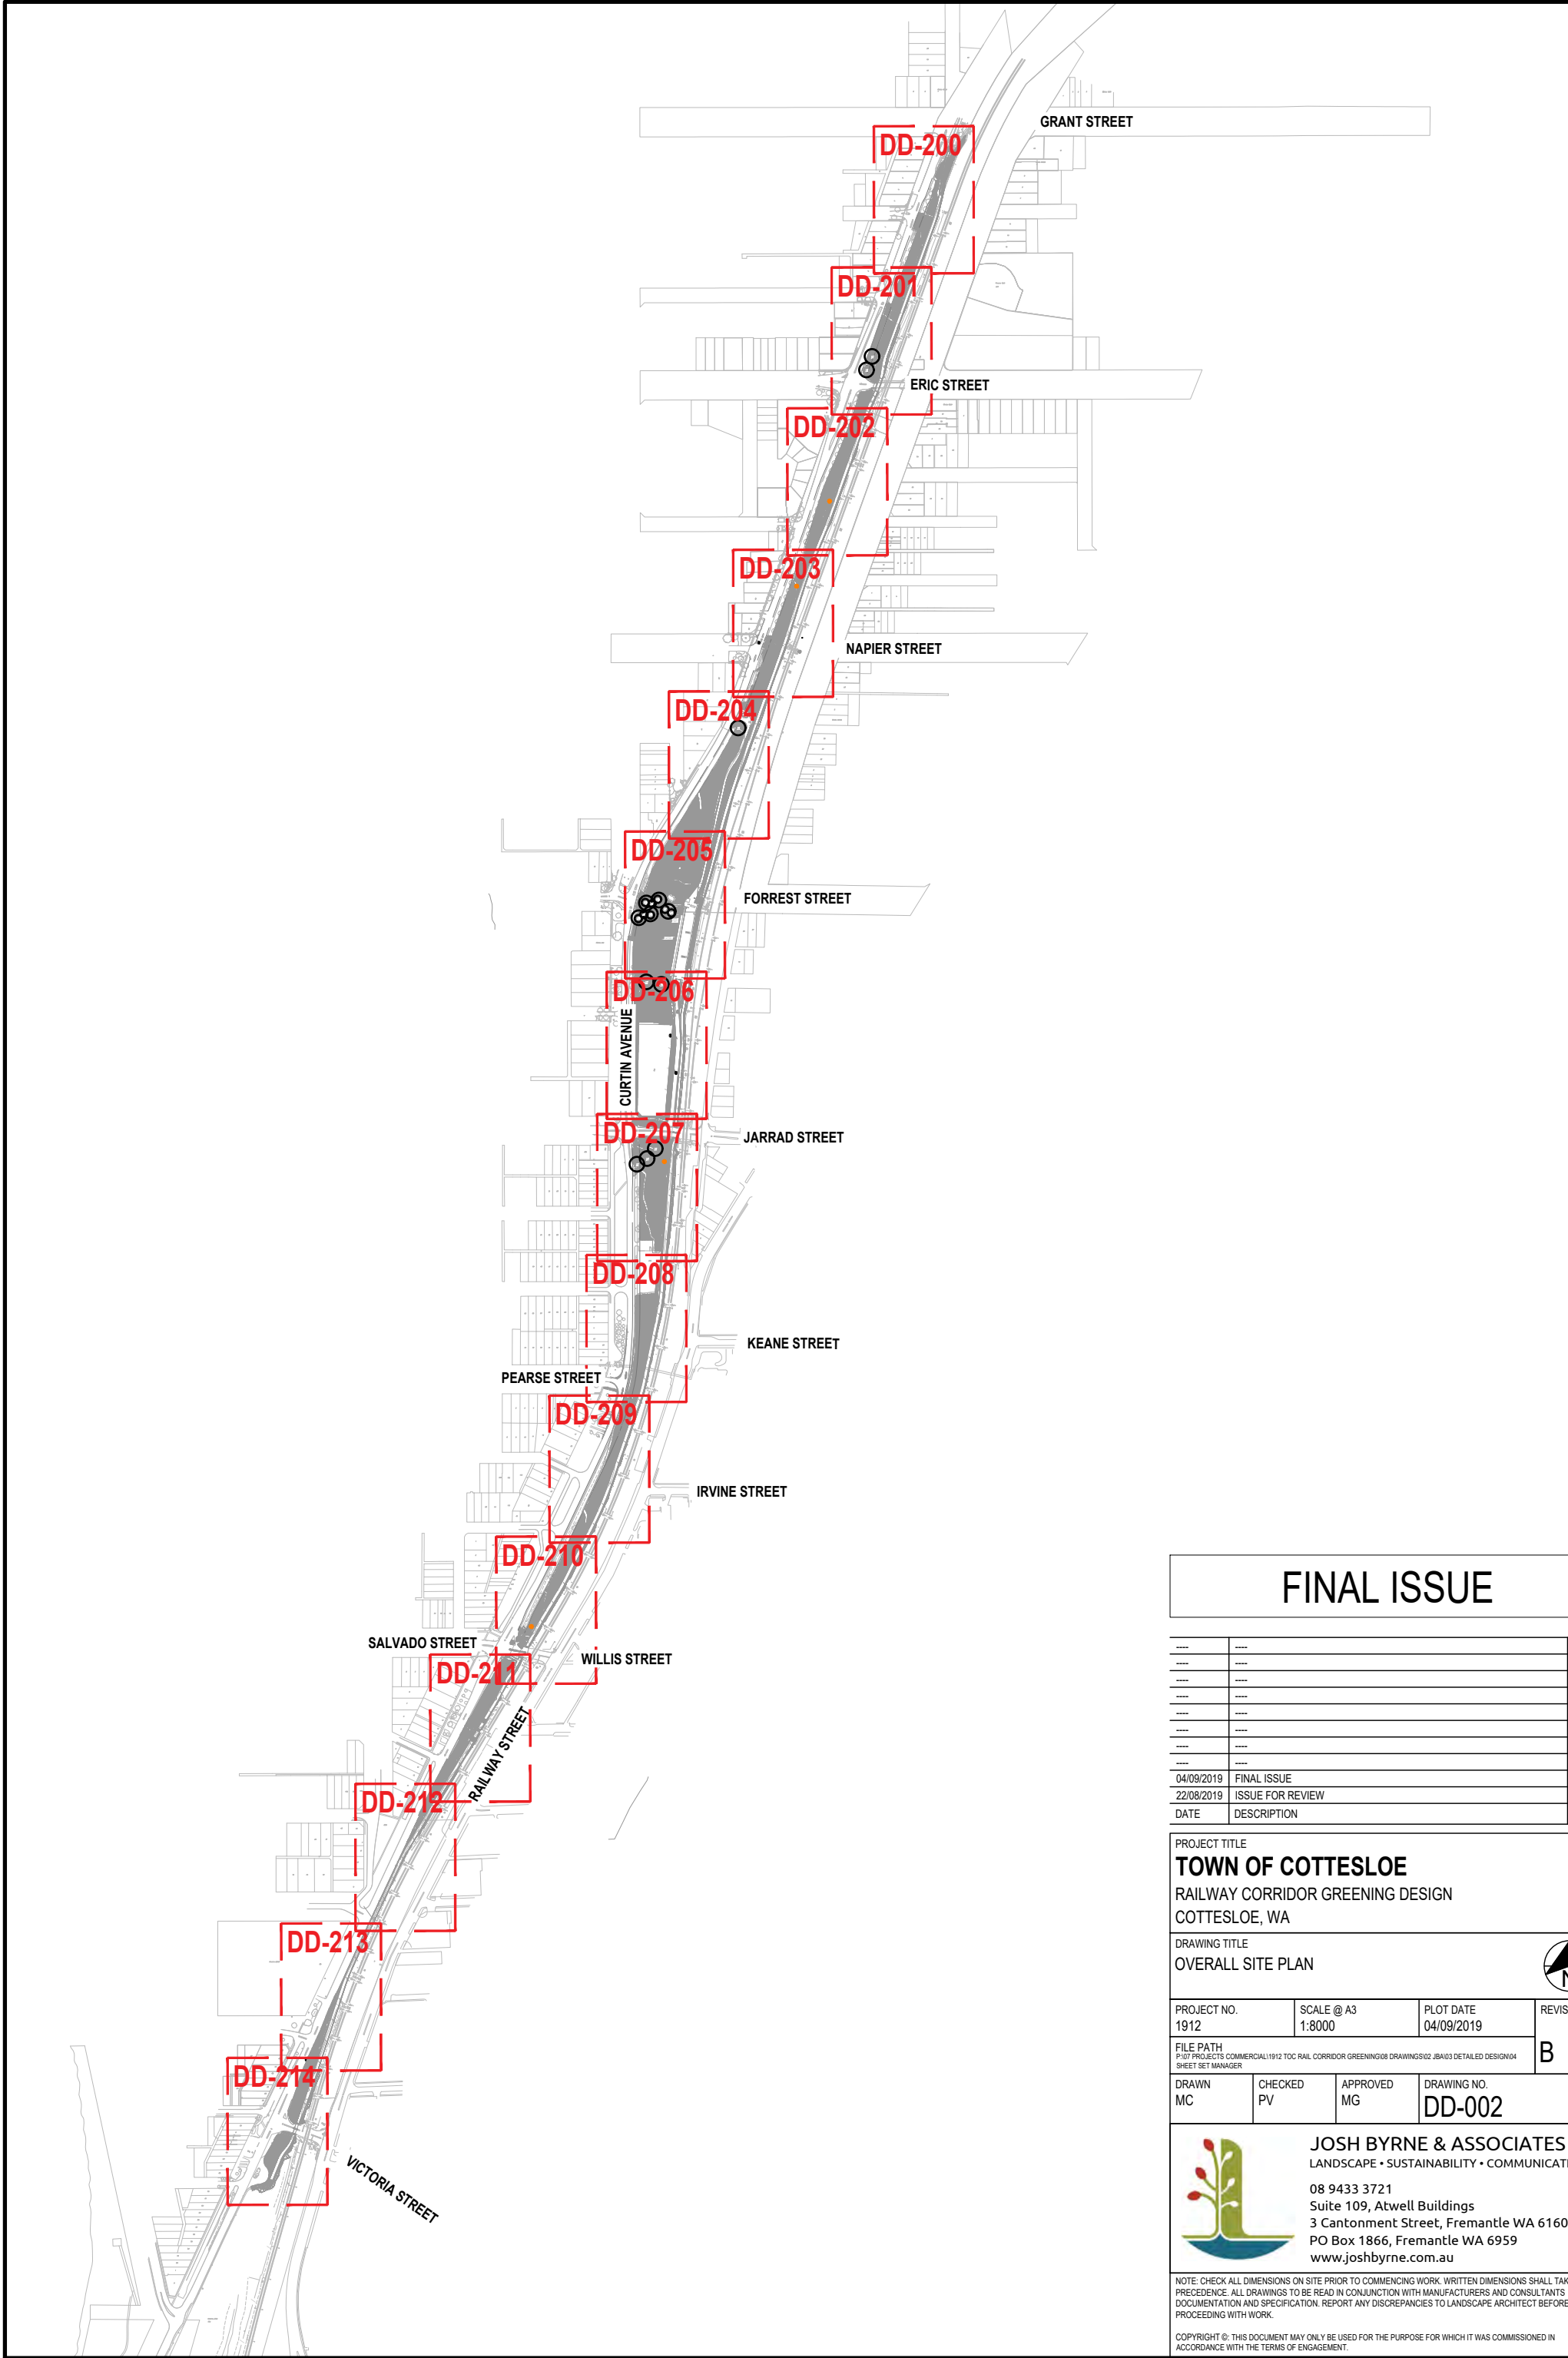

FINAL ISSUE

----	----	----
----	----	----
----	----	----
----	----	----
----	----	----
----	----	----
----	----	----
----	----	----
04/09/2019	FINAL ISSUE	B
22/08/2019	ISSUE FOR REVIEW	A
DATE	DESCRIPTION	REV

PROJECT TITLE			
TOWN OF COTTESLOE			
RAILWAY CORRIDOR GREENING DESIGN			
COTTESLOE, WA			
DRAWING TITLE			
OVERALL SITE PLAN			
PROJECT NO.		SCALE @ A3	PLOT DATE
1912		1:8000	04/09/2019
FILE PATH		REVISION	
P:\07 PROJECTS COMMERCIAL\1912 TOC RAIL CORRIDOR GREENING\08 DRAWINGS\02_JBA\03 DETAILED DESIGN\04 SHEET SET MANAGER		B	

DRAWN	CHECKED	APPROVED	DRAWING NO.
MC	PV	MG	DD-002



JOSH BYRNE & ASSOCIATES
LANDSCAPE • SUSTAINABILITY • COMMUNICATIONS

08 9433 3721
Suite 109, Atwell Buildings
3 Cantonment Street, Fremantle WA 6160
PO Box 1866, Fremantle WA 6959
www.joshbyrne.com.au

NOTE: CHECK ALL DIMENSIONS ON SITE PRIOR TO COMMENCING WORK. WRITTEN DIMENSIONS SHALL TAKE PRECEDENCE. ALL DRAWINGS TO BE READ IN CONJUNCTION WITH MANUFACTURERS AND CONSULTANTS DOCUMENTATION AND SPECIFICATION. REPORT ANY DISCREPANCIES TO LANDSCAPE ARCHITECT BEFORE PROCEEDING WITH WORK.

COPYRIGHT ©. THIS DOCUMENT MAY ONLY BE USED FOR THE PURPOSE FOR WHICH IT WAS COMMISSIONED IN ACCORDANCE WITH THE TERMS OF ENGAGEMENT.

GENUS / SPECIES	NOONGAR'/COMMON NAME	HEIGHT (m)	WIDTH/ SPACING (m)	No. OF PLANTS	TOTAL AREA (m²)	LIN m
LANDSCAPE RETAINING MIX (per 100m2)						
Trees (Overlay - if appropriate)						
<i>Agonis flexuosa</i>	Wonnil'/ Peppermint Tree	to 10m	10	0.05	0.5	
<i>Allocasuarina fraseriana</i>	Western Sheoak	to 10m	6	0.05	0.3	
<i>Banksia attenuata</i>	Biara'/ Candlestick Banksia	to 10m	2	0.2	0.4	
<i>Banksia grandis</i>	Bull Banksia	1.5-10m	2	0.2	0.4	
<i>Banksia menziesii</i>	Firewood Banksia	to 7m	2	0.2	0.4	
<i>Banksia prionotes</i>	Acorn Banksia	to 10m	2	0.2	0.4	
<i>Eucalyptus argutifolia</i>	Yanchep mallee	to 4m	3	0.2	0.6	
<i>Eucalyptus decipiens</i>	Redheart Moit/ Limestone Marlock	6	3	0.2	0.6	
<i>Eucalyptus foecunda</i>	Fremantle Mallee	to 5m	2	0.2	0.4	
<i>Eucalyptus petrensis</i>	Koodjat'/ Limestone mallee	to 4m	3	0.2	0.6	
<i>Eucalyptus todtiana</i>	Coastal Blackbutt	2-15m	3	0.2	0.6	
TOTAL NUMBER OF PLANTS				1.9		
TOTAL AREA (m²)					5	
<i>Atriplex cinerea</i>	Grey Salt Bush	1.5	1.5	3	4.5	
<i>Banksia attenuata</i> (Dwarf)	Biara'/ Candlestick Banksia	1.5	1.5	3	4.5	
<i>Banksia dallanneyi/nivea</i>	Couch Honeypot	0.1	1	4	4	
<i>Banksia grandis</i> (Dwarf)	Little Bull Banksia	1.5	1.5	3	4.5	
<i>Banksia menziesii</i> (Dwarf)	Firewood Banksia	1.5	1.5	3	4.5	
<i>Banksia prionotes</i> (Dwarf)	Acorn Banksia	1.5	1.5	3	4.5	
<i>Carpobrotus virescens</i>	Coastal Pigface	0.1	2.5	2	5	
<i>Conostylis candicans</i>	Grey Cottonheads	0.5	0.25	12	3	
<i>Eremophila glabra</i>		0.3	1	5	5	
<i>Ficinia nodosa</i>	Knotted Club Rush	1	0.5	8	4	
<i>Gastrolobium nervosum</i>		0.5	1	4	4	
<i>Grevillea crithmifolia</i>		0.3	3	2	6	
<i>Grevillea preissii</i>		0.5	1	4	4	
<i>Hemiandra pungens</i>	Snakebush	0.1	1	3	3	
<i>Jacksonia calcicola</i>		0.2-0.6	1.5	3	4.5	
<i>Jacksonia sericea</i>	Waldjumi'	0.2-0.6	1.5	3	4.5	
<i>Melaleuca huegelii</i> (prostrate)	Prostrate Chenille Honey Myrtle	0.2	2	3	6	
<i>Olearia axillaris</i>	Coastal Daisy Bush	1.5	1.5	4	6	
<i>Scaevola crassifolia</i>	Thick leaved Scaevola	1.5	1.5	3	4.5	
<i>Westringia dampieri</i>	Coastal Rosemary	1.5	1	4	4	
TOTAL NUMBER OF PLANTS				79		
TOTAL AREA (m²)					100	
TOTAL PLANTS PER 100m² (Average of Upper bank, Midbank and Basin)						

Physical Environment Classifications

The Rail Corridor Area is classified under the following complexes:

- Landform Complex - Spearwood Dune System
- The landform is identified as being within the Spearwood Dune System. This consists of shallow yellow brown sand and exposed limestone

- Soil Complex - Spearwood Sand
- The soil type is identified as Spearwood Sand. This consists of pale and olive-yellow, medium to coarse grained feldspar, moderately sorted, of residual origin.

- Vegetation Complex - Cottesloe - Central and South
- The vegetation type is identified as Cottesloe - Central and South. This consists of a mosaic woodland of Tuarts, Jarrah and Marri, and closed heath of the limestone outcrops

Planting Design

The planting design utilises the Physical Environment Classifications and divides the space into different typologies using the following guidelines:

- Retaining mix
- Ground covers, grasses and low shrubs that stabilise and retain steep areas
 - Small Trees (where appropriate) for further bank stabilisation, visual screening and sound blocking of the train line
 - Showcasing texture and flowering plants

- Swale mix
- A mix of plants that can cope/thrive with occasional inundation (wet/ lower bank, mid bank, upper bank)
 - Plants that will retain steep swale edges
 - An opportunity to develop focussed Flora/Fauna hotspots in fenced off swale areas
 - Illustration of a movement of water story, and our endemic species that lie in and along water courses and water stands

- Feature mix
- Feature planting applied to the important public interface areas, such as the path to Cottesloe Beach, secondary paths which traverse the site and road intersections
 - An attractive mix of ground covers, grasses and low shrubs that preserve sight lines
 - Individual trees that do not impact on sight lines (no mid story)
 - Showcasing form, texture, flowering plants and the beauty of local and endemic plants species

- Woodland Mix, Open Woodland Mix, Heath Mix (development of the green corridor)
- Development of an important green corridor and a vital habitat, food and pollinator source for birds and local fauna species.
 - Visually soften the train line and PSP and provide a sound inhibitor between local residents and the train line
 - Provision of shade or areas to pause in shade along the PSP
 - Includes different plant mixes to reflect a Cottesloe Woodland Vegetation Community with 'Woodland' of Tuart Jarrah and Marri, and understory of Banksia, 'Open Woodland' of Tuart, Jarrah, Marri and Banksia as well as smaller local Mallees, and 'Heath' with its coastal ridge planting. These mixes aim to achieve woodlands of trees with a diverse understory and the development of understory in areas with existing trees

- Turf retention areas
- Areas which may be affected by Curtin Rd widening
 - Areas retained to create parkland for the purpose of relaxation, games and dog exercise areas.

- Screening mix
- A visual and aural screening tool for industrial areas such as the Power station that will provide a different focus and act as a sound inhibitor.

GENUS / SPECIES	NOONGAR'/COMMON NAME	HEIGHT (m)	WIDTH/ SPACING (m)	No. OF PLANTS	TOTAL AREA (m²)	LIN m
SWALE MIX (per 100m²)						
Trees - Upper Bank						
<i>Banksia attenuata</i>	Biara'/ Candlestick Banksia	to 10	2	5	10	
<i>Banksia grandis</i>	Bull Banksia	1.5-10	2	5	10	
<i>Banksia menziesii</i>	Firewood Banksia	to 7	2	5	10	
<i>Banksia prionotes</i>	Acorn Banksia	to 10	2	5	10	
<i>Eucalyptus rudis</i>	Flooded Gum	to 15	1	5	5	
<i>Melaleuca lanceolata</i>	Rottnest Island Teatree	5	3	5	15	
Upper Bank						
<i>Acacia alata</i>	Winged Wattle	1	0.5	5	2.5	
<i>Allocasuarina lehmanniana</i>	Dune Sheoak	to 5	1	5	5	
<i>Grevillea preissii</i>		0.5	1	5	5	
<i>Hibbertia glossularifolia</i>		3	1.5	3	4.5	
<i>Jacksonia furcellata</i>	Grey Stinkwood	3	1	6	6	
<i>Jacksonia sternbergiana</i>	Green Stinkwood	3	1	6	6	
<i>Lobelia anceps</i>	Angled Lobelia	to 1.2	0.5	5	2.5	
<i>Pattersonia occidentalis</i>	Purple Flag	to 1.5	0.5	7	3.5	
<i>Vininarea juncea</i>	Swishbush	1 to 4	1	5	5	
TOTAL NUMBER OF PLANTS (UPPERBANK)						
TOTAL AREA (m²)						
				77		
Midbank						
<i>Allocasuarina lehmanniana</i>	Dune Sheoak	to 5	1	12	12	
<i>Conostylis aculeata</i>	Prickly Conostylis	0.5	0.5	15	7.5	
<i>Ficinia nodosa</i>	Knotted Club Rush	1	0.5	15	7.5	
<i>Hibbertia subvaginata</i>		0.5	0.5	12	6	
<i>Isolepis cernua</i>	Nodding Club Rush	0.3	0.33	21	7	
<i>Lepidosperma gladiatum</i>	Coastal Sword-sedge	1.5	1.5	7	10.5	
<i>Lobelia anceps</i>	Angled Lobelia	0.5	0.5	15	7.5	
<i>Melaleuca teritifolia</i>	Banbar'	1 to 5	1	8	8	
<i>Myoporum caprarioides</i>	Slender Myoporum	3	1.5	8	12	
<i>Pattersonia occidentalis</i>	Purple Flag	1	0.5	15	7.5	
<i>Vininarea juncea</i>	Swishbush	1 to 4	1.5	10	15	
TOTAL NUMBER OF PLANTS (MIDBANK)						
TOTAL AREA (m²)						
				138		
Basin						
<i>Acacia willdenowiana</i>	Grass Wattle	0.3-0.6	0.5	15	7.5	
<i>Anigozanthos humilis</i>	Cats Paw	0.1-1	0.5	15	7.5	
<i>Aotus gracillima</i>		0.6-2	1	10	10	
<i>Bolboschoenus caldwelii</i>	Marsh Club-rush	1.2	0.5	20	10	
<i>Isolepis cernua</i>	Nodding Club Rush	0.3	0.33	27	9	
<i>Melaleuca teritifolia</i>	Banbar'	1 to 5	2	6	12	
TOTAL NUMBER OF PLANTS (BASIN)						
TOTAL AREA (m²)						
				100		
TOTAL PLANTS PER 100m² (Average of Upper bank, Midbank and Basin)						
				108.3		

FINAL ISSUE

----	----	----
----	----	----
----	----	----
----	----	----
----	----	----
----	----	----
----	----	----
----	----	----
04/09/2019	FINAL ISSUE	B
22/08/2019	ISSUE FOR REVIEW	A
DATE	DESCRIPTION	REV

PROJECT TITLE

TOWN OF COTTESLOE

RAILWAY CORRIDOR GREENING DESIGN

COTTESLOE, WA

DRAWING TITLE

PLANT SCHEDULE

PROJECT NO.	SCALE @ A3	PLOT DATE	REVISION
1912	AS SHOWN	04/09/2019	
FILE PATH P:\07 PROJECTS COMMERCIAL\1912 TOC RAIL CORRIDOR GREENING\08 DRAWINGS\02_JBA\03 DETAILED DESIGN\04 SHEET SET MANAGER			B
DRAWN	CHECKED	APPROVED	DRAWING NO.
MC	PV	MG	DD-100



JOSH BYRNE & ASSOCIATES

LANDSCAPE • SUSTAINABILITY • COMMUNICATIONS

08 9433 3721

Suite 109, Atwell Buildings

3 Cantonment Street, Fremantle WA 6160

PO Box 1866, Fremantle WA 6959

www.joshbyrne.com.au

NOTE: CHECK ALL DIMENSIONS ON SITE PRIOR TO COMMENCING WORK. WRITTEN DIMENSIONS SHALL TAKE PRECEDENCE. ALL DRAWINGS TO BE READ IN CONJUNCTION WITH MANUFACTURERS AND CONSULTANTS DOCUMENTATION AND SPECIFICATION. REPORT ANY DISCREPANCIES TO LANDSCAPE ARCHITECT BEFORE PROCEEDING WITH WORK.

COPYRIGHT ©. THIS DOCUMENT MAY ONLY BE USED FOR THE PURPOSE FOR WHICH IT WAS COMMISSIONED IN ACCORDANCE WITH THE TERMS OF ENGAGEMENT.

GENUS / SPECIES	NOONGAR'/COMMON NAME	HEIGHT (m)	WIDTH/ SPACING (m)	No. OF PLANTS	TOTAL AREA (m²)	LIN m
FEATURE MIX (per 100m²)						
Tree (Options)						
<i>Eucalyptus gomphocephala</i>	Tuart	to 40m	20	10	200	
<i>Corymbia maculata</i>	Spotted Gum (Eastern States tree)	15-30	10	8	80	
TOTAL NUMBER OF TREES (45L)				18		
Shrub						
<i>Acacia alata</i>	Winged Wattle	1	0.5	4	2	
<i>Anigozanthos humilis</i>	Cats Paw	0.5-1	0.25	12	3	
<i>Banksia attanuata</i> (Dwarf)	Candlestick Banksia	1	1.5	2	3	
<i>Banksia grandis</i> (Dwarf)	Little Bull Banksia	1.5	1.5	2	3	
<i>Banksia menziesii</i> (Dwarf)	Firewood Banksia	1.5	1.5	2	3	
<i>Banksia prionotes</i> (Dwarf)	Acorn Banksia	1.5	1.5	2	3	
<i>Conostylis aculeata</i>	Prickly Conostylis	0.5m	0.5	6	3	
<i>Conostylis candicans</i>	Grey Cottonheads	0.5m	0.5	6	3	
<i>Dianella Revoluta</i>	Flax Lily	1	0.75	8	6	
<i>Eremophila glabra</i>	Tar Bush	0.3	1	4	4	
<i>Ficinia nodosa</i>	Knotted Club Rush	1	0.5	8	4	
<i>Guichenotia ledifolia</i>		1.5	1.5	7	10.5	
<i>Hibbertia subvaginata</i>	Grey-leaved Coastal Guinea Flower	0.5	0.5	7	3.5	
<i>Leucophyta brownii</i>	Cushion bush	1	1	7	7	
<i>Pattersonia occidentalis</i>	Western Patersonia	1	0.5	7	3.5	
<i>Pimelia ferruginea</i>	Rice Flower	0.3	1	7	7	
<i>Westringina dampieri</i>	Coastal Rosemary	1	1	7	7	
Groundcover						
<i>Banksia dallanneyi/nuivea</i>	Couch Honeypot	0.1	1	5	5	
<i>Carpobrotus virescens</i>	Coastal Pigface	0.1	1.5	5	7.5	
<i>Grevillea crithmifolia</i>		0.3	1.5	5	7.5	
<i>Kennedia prostrata</i>	Running Postman	0.1	1	4	4	
TOTAL NUMBER OF PLANTS				117		
TOTAL AREA (m²)					100	
TOTAL PLANTS PER 100m²				117		

GENUS / SPECIES	NOONGAR'/COMMON NAME	HEIGHT (m)	WIDTH/ SPACING (m)	No. OF PLANTS	TOTAL AREA (m²)	LIN m
CORRIDOR GREENING - WOODLAND (per 100m2)						
Trees (Overlay)						
<i>Acacia saligna</i>	Coojong' / Golden Wreath Wattle	to 6m	3	0.1	0.3	
<i>Agonis flexuosa</i>	Wonnil' / Peppermint Tree	to 10m	10	0.1	1	
<i>Banksia attenuata</i>	Biara' / Candlestick Banksia	to 10m	2	0.5	1	
<i>Banksia grandis</i>	Bull Banksia	1.5-10m	2	0.5	1	
<i>Banksia menziesii</i>	Firewood Banksia	to 7m	2	0.5	1	
<i>Banksia prionotes</i>	Acorn Banksia	to 10m	2	0.5	1	
<i>Corymbia calophylla</i>	Marri	10-40m	20	0.1	2	
<i>Eucalyptus gomphocephala</i>	Tuart	to 40m	20	0.1	2	
<i>Eucalyptus marginata</i>	Jarrah	10-40m	6	0.1	0.6	
TOTAL NUMBER OF PLANTS				2.5		
TOTAL AREA (m²)					10	

Tall Shrubs - 3m+						
<i>Grevillea vestita</i>		to 3m	2	2	4	
<i>Hakea prostrata</i>	Harsh Hakea	1 to 3	1.5	3	4.5	
<i>Hakea trifurcata</i>	Two-leaved Hakea	1.5-3	2	2	4	
<i>Melaleuca huegelii</i>	Chenille Honeymyrtle	4	3	1	3	

Medium Shrubs - to 2m						
<i>Acacia lasiocarpa</i>	Panjang'	1.5	1.5	3	4.5	
<i>Acacia pulchella</i>	Prickly Moses	to 2m	0.75	2	1.5	
<i>Allocasuarina humilis</i>	Dwarf Sheoak	1.5	1.5	3	4.5	
<i>Calothamnus sanguineus</i>	Silky-leaved Blood Flower	1.5	1.5	3	4.5	
<i>Calothamnus quadrifidus</i>	One-sided Bottlebrush	2	2	2	4	
<i>Guichenotia ledifolia</i>		1.5	1.5	3	4.5	
<i>Hakea lissocarpa</i>	Honey Bush	1.5	1	4	4	
<i>Logania vaginalis</i>	White Spray	1.8	1.5	3	4.5	
<i>Melaleuca systema</i>	Coastal Honeymyrtle	1.5	1.5	3	4.5	
<i>Myoporum insulare</i>	Common Boobialla	2	2	2	4	
<i>Rhagodia baccata</i>	Berry Saltbush.	1.5	1.5	3	4.5	
<i>Templetonia retusa</i>	Cockies tongue	to 2	2	3	6	

Low Shrubs - to 1m						
<i>Acacia alata</i>	Winged Wattle	1	0.5	5	2.5	
<i>Banksia dallanneyi/nivea</i>	Couch Honeypot	0.1	1	2	2	
<i>Eremophila glabra subsp. Alb.</i>	Tar Bush	0.3	1	4	4	
<i>Gompholobium tomentosum</i>	Yellow Pea	0.5m	0.5	4	2	
<i>Grevillea preissii</i>		0.5	1	3	3	
<i>Hibbertia subvaginata</i>	Grey-leaved Coastal Guinea Flower	0.5	0.5	5	2.5	
<i>Hypocallyma robustum</i>	Swan River Myrtle	1	1	3	3	
<i>Jacksonia sericea</i>	Waldjumi'	0.6	1.5	3	4.5	
<i>Phyllanthus calycinus</i>	False Boronia	0.5	0.5	3	1.5	
<i>Pimelea ferruginea</i>		0.3	1	4	4	
<i>Westringia dampieri</i>	Coastal Rosemary	1	1	4	4	
TOTAL NUMBER OF PLANTS				82		
TOTAL AREA (m²)					100	
TOTAL PLANTS PER 100m²				84.5		

FINAL ISSUE

----	----	----
----	----	----
----	----	----
----	----	----
----	----	----
----	----	----
----	----	----
----	----	----
04/09/2019	FINAL ISSUE	B
22/08/2019	ISSUE FOR REVIEW	A
DATE	DESCRIPTION	REV

PROJECT TITLE

TOWN OF COTTESLOE

RAILWAY CORRIDOR GREENING DESIGN

COTTESLOE, WA

DRAWING TITLE

PLANT SCHEDULE

PROJECT NO.
1912

SCALE @ A3
AS SHOWN

PLOT DATE
04/09/2019

REVISION

B

FILE PATH
P:\07 PROJECTS COMMERCIAL\1912 TOC RAIL CORRIDOR GREENING\08 DRAWINGS\02_JBA\03 DETAILED DESIGN\04
SHEET SET MANAGER

DRAWN
MC

CHECKED
PV

APPROVED
MG

DRAWING NO.
DD-101



JOSH BYRNE & ASSOCIATES

LANDSCAPE • SUSTAINABILITY • COMMUNICATIONS

08 9433 3721

Suite 109, Atwell Buildings

3 Cantonment Street, Fremantle WA 6160

PO Box 1866, Fremantle WA 6959

www.joshbyrne.com.au

NOTE: CHECK ALL DIMENSIONS ON SITE PRIOR TO COMMENCING WORK. WRITTEN DIMENSIONS SHALL TAKE PRECEDENCE. ALL DRAWINGS TO BE READ IN CONJUNCTION WITH MANUFACTURERS AND CONSULTANTS DOCUMENTATION AND SPECIFICATION. REPORT ANY DISCREPANCIES TO LANDSCAPE ARCHITECT BEFORE PROCEEDING WITH WORK.

COPYRIGHT ©. THIS DOCUMENT MAY ONLY BE USED FOR THE PURPOSE FOR WHICH IT WAS COMMISSIONED IN ACCORDANCE WITH THE TERMS OF ENGAGEMENT.

GENUS / SPECIES	NOONGAR'/COMMON NAME	HEIGHT (m)	WIDTH/ SPACING (m)	No. OF PLANTS	TOTAL AREA (m²)	LIN m
CORRIDOR GREENING - OPEN WOODLAND (per 100m2)						
Trees (Overlay)						
Acacia saligna	Coojong' / Golden Wreath Wattle	to 6m	3	0.2	0.6	
Allocasuarina fraseriana	Western Sheoak	to 10m	6	0.1	0.6	
Banksia attenuata	Biara' / Candlestick Banksia	to 10m	2	0.2	0.4	
Banksia grandis	Bull Banksia	1.5-10m	2	0.2	0.4	
Banksia menziesii	Firewood Banksia	to 7m	2	0.2	0.4	
Banksia prionotes	Acorn Banksia	to 10m	2	0.2	0.4	
Banksia sessilis	Boojak' Parrot Bush	to 5m	1.5	0.2	0.3	
Corymbia calophylla	Marri	10-40m	20	0.1	2	
Eucalyptus argutifolia	Yanchep mallee	to 4m	2	0.3	0.6	
Eucalyptus decipiens	Redheart Moit/ Limestone Marlock	to 15m	3	0.3	0.9	
Eucalyptus foecunda	Fremantle Mallee	to 5m	2	0.3	0.6	
Eucalyptus gomphocephala	Tuart	to 40m	20	0.1	2	
Eucalyptus marginata	Jarrah	10-40m	6	0.1	0.6	
Eucalyptus petrensis	Koodjat' / Limestone Mallee	to 4m	2	0.3	0.6	
Eucalyptus todtiana	Coastal Blackbutt	2-8m	2	0.3	0.6	
TOTAL NUMBER OF PLANTS				3.1		
TOTAL AREA (m²)					11	
Tall Shrubs - to 3m+						
Allocasuarina lehmanniana	Dune Sheoak	3-4m	1.5	2	3	
Grevillea vestita		to 3m	2	2	4	
Hakea prostrata	Harsh Hakea	1 to 3	1.5	2	3	
Hakea trifurcata	Two-leaved Hakea	1.5-3	2	2	4	
Jacksonia sternbergiana	Green Stinkwood	3	1	2	2	
Melaleuca huegelii	Chenille Honeymyrtle	3	3	2	6	
Myoporum caprarioides	Slender Myoporum	3	1.5	2	3	
Medium Shrubs - to 2m						
Acacia lasiocarpa	Panjang'	1.5	1.5	2	3	
Acacia pulchella	Pricly Moses	to 2m	0.75	4	3	
Acacia truncata	Angle leaved Wattle	1.5	1.5	2	3	
Allocasuarina humilis	Dwarf Sheoak	1.5	1.5	2	3	
Calothamnus sanguineus	Silky-leaved Blood Flower	1.5	1.5	2	3	
Calothamnus quadrifidus	One-sided Bottlebrush	2	2	2	4	
Dodonaea aptera	Coast Hopbush	2	2	2	4	
Guichenotia ledifolia		1.5	1.5	2	3	
Hakea lissocarpa	Honey Bush	1.5	1	3	3	
Logania vaginalis	White Spray	1.8	1.5	2	3	
Melaleuca systema	Coastal Honeymyrtle	1.5	1.5	2	3	
Myoporum insulare	Common Boobialla	2	2	2	4	
Rhagodia baccata	Berry Saltbush.	1.5	1.5	2	3	
Scaevola nitida	Shining Fanflower	1.5-3	1.5	2	3	
Templetonia retusa	Cockies tongue	to 2m	2	2	4	
Low Shrubs - to 1m						
Acacia alata	Winged Wattle	1	0.5	4	2	
Banksia dallanneyi/nivea	Couch Honeypot	0.1	1	4	4	
Eremophila glabra subsp. Alb.	Tar Bush	0.3	1	3	3	
Gompholobium tomentosum	Yellow Pea	0.5m	0.5	4	2	
Grevillea preissii		0.5	1	2	2	
Hibbertia subvaginata	Grey-leaved Coastal Guinea Flower	0.5	0.5	4	2	
Hypocallyma robustum	Swan River Myrtle	1	1	2	2	
Jacksonia sericea	Waldjumi'	0.6	1.5	2	3	
Phyllanthus calycinus	False Boronia	0.5	0.5	4	2	
Westringia dampieri	Coastal Rosemary	1	1	4	4	
TOTAL NUMBER OF PLANTS				80		
TOTAL AREA (m²)					100	
TOTAL PLANTS PER 100m²				83.1		

FINAL ISSUE

----	----	----
----	----	----
04/09/2019	FINAL ISSUE	B
22/08/2019	ISSUE FOR REVIEW	A
DATE	DESCRIPTION	REV

PROJECT TITLE

TOWN OF COTTESLOE

RAILWAY CORRIDOR GREENING DESIGN

COTTESLOE, WA

DRAWING TITLE

PLANT SCHEDULE

PROJECT NO. 1912	SCALE @ A3 AS SHOWN	PLOT DATE 04/09/2019	REVISION
FILE PATH P:\07 PROJECTS COMMERCIAL\1912 TOC RAIL CORRIDOR GREENING\08 DRAWINGS\02_JBA\03 DETAILED DESIGN\04 SHEET SET MANAGER			B
DRAWN MC	CHECKED PV	APPROVED MG	DRAWING NO. DD-102



JOSH BYRNE & ASSOCIATES

LANDSCAPE • SUSTAINABILITY • COMMUNICATIONS

08 9433 3721

Suite 109, Atwell Buildings

3 Cantonment Street, Fremantle WA 6160

PO Box 1866, Fremantle WA 6959

www.joshbyrne.com.au

NOTE: CHECK ALL DIMENSIONS ON SITE PRIOR TO COMMENCING WORK. WRITTEN DIMENSIONS SHALL TAKE PRECEDENCE. ALL DRAWINGS TO BE READ IN CONJUNCTION WITH MANUFACTURERS AND CONSULTANTS DOCUMENTATION AND SPECIFICATION. REPORT ANY DISCREPANCIES TO LANDSCAPE ARCHITECT BEFORE PROCEEDING WITH WORK.

COPYRIGHT ©. THIS DOCUMENT MAY ONLY BE USED FOR THE PURPOSE FOR WHICH IT WAS COMMISSIONED IN ACCORDANCE WITH THE TERMS OF ENGAGEMENT.

GENUS / SPECIES	NOONGAR'/COMMON NAME	HEIGHT (m)	WIDTH/ SPACING (m)	No. OF PLANTS	TOTAL AREA (m²)	LIN m
CORRIDOR GREENING - HEATH (per 100m2)						
Trees						
Acacia saligna	Coojong'/ Golden Wreath Wattle	to 6m	3	0.3	0.9	
Agonis flexuosa	Wonnil'/ Peppermint Tree	to 10m	10	0.1	1	
Allocasuarina fraseriana	Western Sheoak	to 10m	6	0.2	1.2	
Banksia attenuata	Biara'/ Candlestick Banksia	to 10m	2	0.3	0.6	
Banksia grandis	Bull Banksia	1.5-10m	2	0.3	0.6	
Banksia menziesii	Firewood Banksia	to 7m	2	0.3	0.6	
Banksia prionotes	Acorn Banksia	to 10m	2	0.3	0.6	
Banksia sessilis	Boojak' Parrot Bush	to 5m	1.5	0.1	0.15	
Callitris preissii	Rottnest Island Pine	6	3	0.2	0.6	
Eucalyptus argutifolia	Yanchep mallee	to 4m	3	0.2	0.6	
Eucalyptus decipiens	Redheart Moit/ Limestone Marlock	6	3	0.2	0.6	
Eucalyptus foecunda	Fremantle Mallee	to 5m	2	0.3	0.6	
Eucalyptus petrensis	Koodjat'/ Limestone mallee	to 4m	3	0.2	0.6	
Eucalyptus todtiana	Coastal Blackbutt	2-15m	3	0.2	0.6	
Melaleuca lanceolata	Rottnest Island Teatree	to 8m	2	0.3	0.6	
TOTAL NUMBER OF PLANTS				3-5		
TOTAL AREA (m²)					10	
Tall Shrubs - to 3m+						
Acacia cochlearis	Rigid Wattle	to 3m	2	1	2	
Acacia cyclops	Coastal wattle/ Cyclops Wattle	3	3	1	3	
Acacia xanthina	White -stemmed Wattle	2- 4m	2	1	2	
Allocasuarina lehmanniana	Dune Sheoak	3-4m	1.5	2	3	
Calothamnus quadrifidus	One-sided Bottlebrush	2	2	1	2	
Dodonaea aptera	Coast Hopbush	2	2	1	2	
Grevillea vestita		to 3m	2	1	2	
Hakea prostrata	Harsh Hakea	1-3m	1.5	2	3	
Hakea trifurcata	Two-leaved Hakea	1.5-3m	2	1	2	
Leucopogon parviflorus	Coast Beard-Heath	to 3m	2	1	2	
Melaleuca huegelii	Chenille Honeymyrtle	3	2	1	2	
Myoporum insulare	Blueberry Tree	2	2	1	2	
Mid Shrubs - to 2m						
Acacia truncata	Angle leaved Wattle	1.5	1.5	2	3	
Allocasuarina humilis	Dwarf Sheoak	1.5	1.5	2	3	
Anthocercis ilicifolia		1.5	1.5	2	3	
Atriplex cinerea	Grey Salt Bush	1.5	1.5	2	3	
Atriplex isatidea	Coast Saltbush	1.5	1.5	2	3	
Logania vaginalis	White Spray	1.8	1.5	2	3	
Melaleuca cardiophylla	Tangling Melaleuca	1.5	1.5	2	3	
Melaleuca systema	Coastal Honeymyrtle	1.5	1.5	2	3	
Myoporum insulare	Common Boobialla	2	2	2	4	
Olearia axillaris	Coastal Daisy Bush	1.5	1.5	2	3	
Rhagodia baccata	Berry Saltbush.	1.5	1.5	2	3	
Scaevola crassifolia	Thick leaved Scaevola	1.5	2	2	4	
Scaevola nitida	Shining Fanflower	1.5	2	2	4	
Templetonia retusa	Cockies tongue	to 2m	2	2	4	
Low Shrubs - to 1m						
Acacia alata	Winged Wattle	1	0.5	4	2	
Acanthocarpus preissii	Prickly Lily	0.75	0.75	4	3	
Banksia dallanneyi/nivea	Couch Honeypot	0.1	1	2	2	
Eremophila glabra subsp. Alb.	Tar Bush	0.3	1	2	2	
Gompholobium tomentosum	Yellow Pea	0.5	0.5	4	2	
Hibbertia subvaginata	Grey-leaved Coastal Guinea Flower	0.5	0.5	4	2	
Hypocallyma robustum	Swan River Myrtle	1	1	2	2	
Jacksonia sericea	Waldjumi'	0.6m	1.5	2	3	
Leucophyta brownii	Cushion Bush	1	1	2	2	
Pimelea ferruginea	Coast Banjine	0.3	1	3	3	
Thomasia cognata		0.4	0.5	4	2	
Westringia dampieri	Coastal Rosemary	1	1	2	2	
TOTAL NUMBER OF PLANTS				77		
TOTAL AREA (m²)					100	
TOTAL PLANTS PER 100M2				80.5		

GENUS / SPECIES	NOONGAR'/COMMON NAME	HEIGHT (m)	WIDTH/ SPACING (m)	No. OF PLANTS	TOTAL AREA (m²)	LIN m
CORRIDOR GREENING OPTIONS - COPSE						
Trees (Plant in groups of 3, 5, or 7)						
Agonis flexuosa	Wonnil'/ Peppermint Tree	to 15m	10	5		
Allocasuarina fraseriana	Western Sheoak	to 12m	4	7		
Eucalyptus argutifolia	Yanchep mallee	to 4m	2.5	5		
Eucalyptus decipiens	Redheart Moit/ Limestone Marlock	to 15m	3	5		
Eucalyptus foecunda	Fremantle Mallee	to 5m	2.5	5		
Eucalyptus todtiana	Coastal Blackbutt	2-15m	2.5	5		
NUMBERS INCLUDED IN INDIVIDUAL MIXES						
SCREENING OPTIONS (for approx 300 linear metres)						
Trees/Tall shrubs						
Agonis flexuosa (nana)	Dwarf WA Peppermint (prunable)	1-2m	2			
Allocasuarina fraseriana	Western Sheoak	to 10m	6			
Callitris preissii	Rottnest Island Pine	6	4			
Melaleuca huegelii	Chenille Honeymyrtle (prunable)	to 4	4			
Templetonia retusa	Cockies tongue (prunable)	2	4	75		300
TOTAL NUMBER OF PLANTS				75		
TOTAL LINEAR METRES						300

Plant Schedule

All plants recommended within the plant schedule are local and endemic plants chosen with aid from the following sources:

- Apace Revegetation Catalogue - Cottesloe Vegetation Complex
- Apace Coastal Species compiled by Richard McDowell of Apace training
- Coastal Plants by Kingsley Dixon
Dixon, Kingsley W, 2011, CSIRO Publishing, 150 Oxford St, Collingwood, Victoria Australia 3066
- Cottesloe Natural Areas Management Plan - Final 22 September 2008. Prepared by Ecoscape (Australia) Pty Ltd, 6197-1990-07R Final

All plants included in The Plant Schedule are confirmed to be currently in production by Apace, Trillion Trees or Plantrite.

General Planting recommendations

- Using 45L trees rather than 200L trees will give a better health, growth and survival rate.

General recommendations

- Remove dead trees, trim unsightly or damaged branches
- Remove significant weed species before planting
- Consider CPTED principles
 - Ensure mature trees wont obscure lighting.
 - Place mid-story planting back from paths, to remove possible hiding places close to pathways.
- Ensure vegetation placement within the road reserve complies with Main Roads Standards

<https://www.mainroads.wa.gov.au/BuildingRoads/StandardsTechnical/RoadandTrafficEngineering/RoadsideItems/Pages/Revegetation-and-Landscaping.aspx>

FINAL ISSUE

----	----	----
----	-----	----
----	-----	----
----	-----	----
----	-----	----
----	-----	----
----	-----	----
----	-----	----
----	-----	----
04/09/2019	FINAL ISSUE	B
22/08/2019	ISSUE FOR REVIEW	A
DATE	DESCRIPTION	REV

PROJECT TITLE

TOWN OF COTTESLOE

RAILWAY CORRIDOR GREENING DESIGN

COTTESLOE, WA

DRAWING TITLE

PLANT SCHEDULE

PROJECT NO.
1912

SCALE @ A3
AS SHOWN

PLOT DATE
04/09/2019

REVISION

B

DRAWN MC	CHECKED PV	APPROVED MG	DRAWING NO. DD-103
-------------	---------------	----------------	-----------------------



JOSH BYRNE & ASSOCIATES

LANDSCAPE • SUSTAINABILITY • COMMUNICATIONS

08 9433 3721

Suite 109, Atwell Buildings

3 Cantonment Street, Fremantle WA 6160

PO Box 1866, Fremantle WA 6959

www.joshbyrne.com.au

NOTE: CHECK ALL DIMENSIONS ON SITE PRIOR TO COMMENCING WORK. WRITTEN DIMENSIONS SHALL TAKE PRECEDENCE. ALL DRAWINGS TO BE READ IN CONJUNCTION WITH MANUFACTURERS AND CONSULTANTS DOCUMENTATION AND SPECIFICATION. REPORT ANY DISCREPANCIES TO LANDSCAPE ARCHITECT BEFORE PROCEEDING WITH WORK.

COPYRIGHT ©. THIS DOCUMENT MAY ONLY BE USED FOR THE PURPOSE FOR WHICH IT WAS COMMISSIONED IN ACCORDANCE WITH THE TERMS OF ENGAGEMENT.

PROPOSED NEW TREE SITE

TREE REMOVED

GRANT STREET

CURTIN AVENUE

HAWKSTONE STREET

RAILWAY

LEGEND

SOFTWARES

- EXISTING TREES
- EXISTING VEGETATION
- PROPOSED TREES
- RETAINING MIX
- RETAINING MIX + HYD. MULCH
- SWALE MIX
- FEATURE MIX
- WOODLAND MIX
- OPEN WOODLAND MIX
- HEATH MIX
- SCREENING MIX
- TURF
- MULCH
- JUTE MATT TREATMENT
- FUTURE WORKS
- FUTURE ARTWORK LOCATION
- FUTURE REST STOP LOCATION

EXISTING SERVICES

- WATER
- SEWER
- COMS - GENERAL
- POWER - UNDERGROUND
- POWER - OVERHEAD
- POWER - PTS LOW VOLTAGE
- GAS
- DRAINAGE
- UNKNOWN

EASEMENT / RESERVE

- ROAD RESERVE

TREE ABBREVIATIONS

- Eg - Eucalyptus gomphocephala (Tuart)
- Cm - Eucalyptus cladocalyx nana (Dwarf Sugar Gum)

FINAL ISSUE

04/09/2019	FINAL ISSUE	B
22/08/2019	ISSUE FOR REVIEW	A
DATE	DESCRIPTION	REV

PROJECT TITLE			
TOWN OF COTTESLOE			
RAILWAY CORRIDOR GREENING DESIGN			
COTTESLOE, WA			
DRAWING TITLE			
PLANTING PLAN			
PROJECT NO.	SCALE @ A3	PLOT DATE	REVISION
1912	AS SHOWN	04/09/2019	B
FILE PATH			
P:\10 PROJECTS COMMERCIAL\1912 TOC RAIL CORRIDOR GREENING\08 DRAWINGS\02_JBA\03 DETAILED DESIGN\04 SHEET SET MANAGER			
DRAWN	CHECKED	APPROVED	DRAWING NO.
MC	PV	MG	DD-200



JOSH BYRNE & ASSOCIATES
LANDSCAPE • SUSTAINABILITY • COMMUNICATIONS

08 9433 3721
Suite 109, Atwell Buildings
3 Cantonment Street, Fremantle WA 6160
PO Box 1866, Fremantle WA 6959
www.joshbyrne.com.au


NOTE: CHECK ALL DIMENSIONS ON SITE PRIOR TO COMMENCING WORK. WRITTEN DIMENSIONS SHALL TAKE PRECEDENCE. ALL DRAWINGS TO BE READ IN CONJUNCTION WITH MANUFACTURERS AND CONSULTANTS DOCUMENTATION AND SPECIFICATION. REPORT ANY DISCREPANCIES TO LANDSCAPE ARCHITECT BEFORE PROCEEDING WITH WORK.


COPYRIGHT © THIS DOCUMENT MAY ONLY BE USED FOR THE PURPOSE FOR WHICH IT WAS COMMISSIONED IN ACCORDANCE WITH THE TERMS OF ENGAGEMENT.

REFER DD-201

1:500

0 5 10 15 20 25m

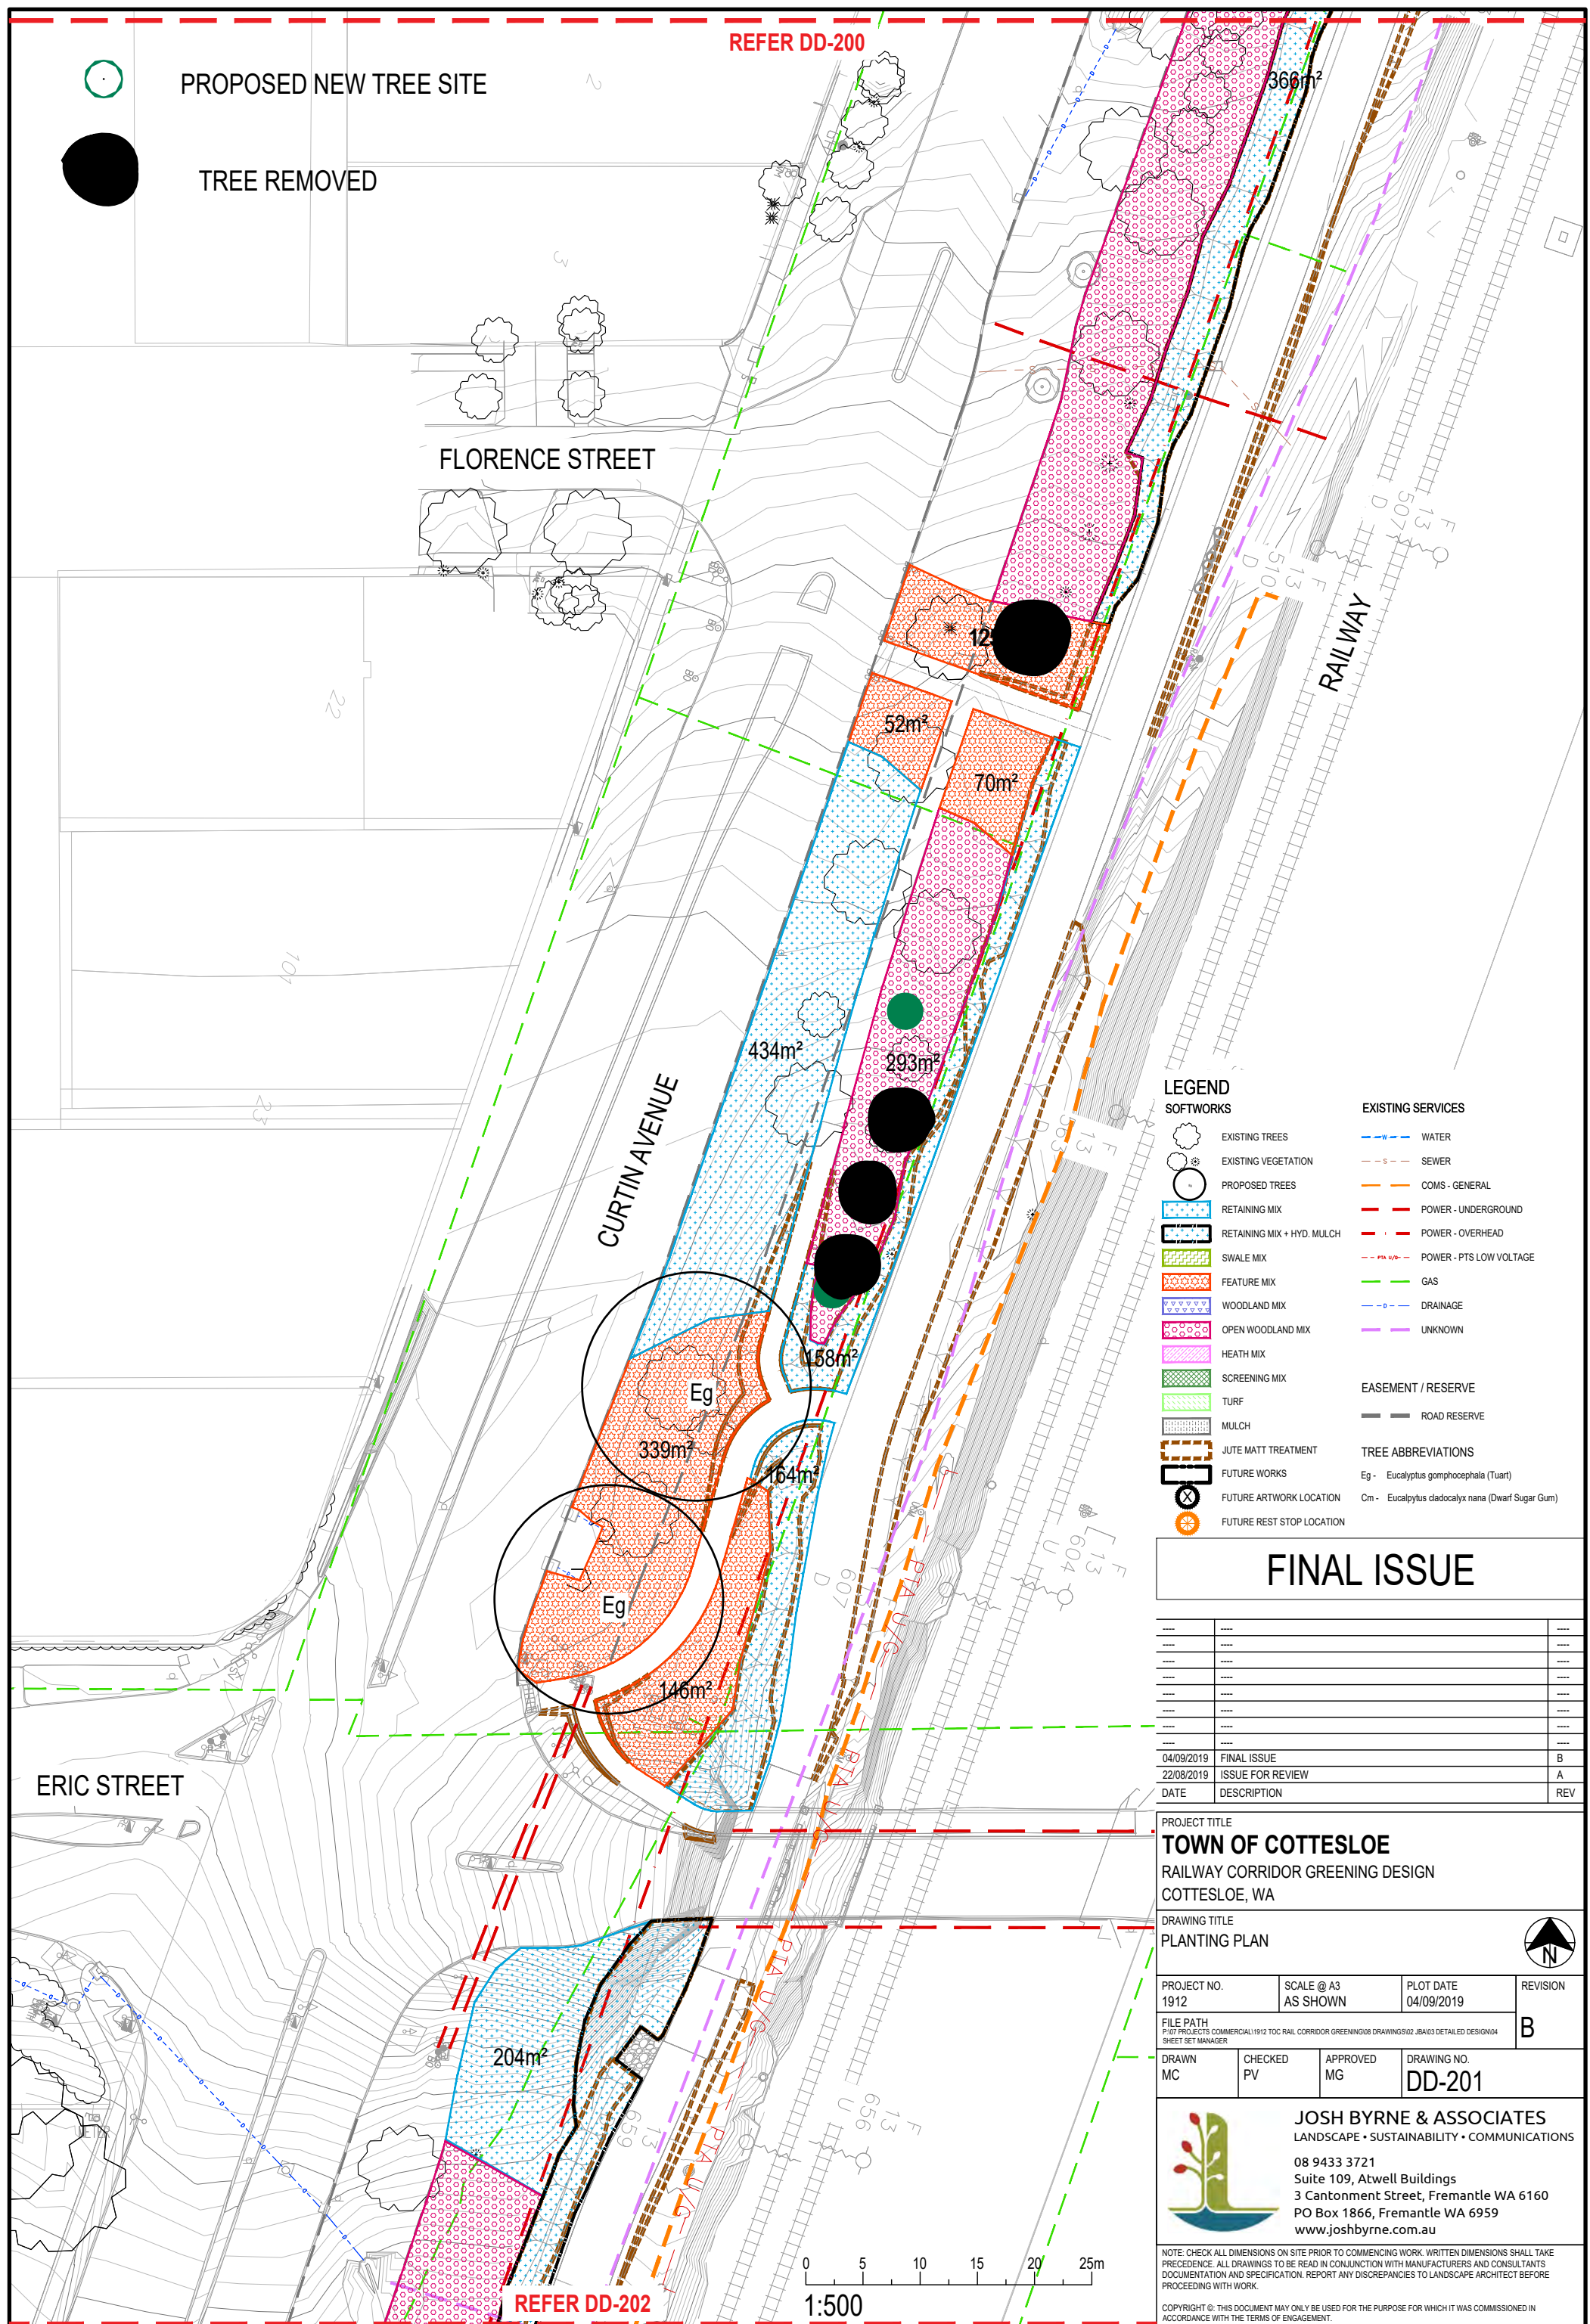

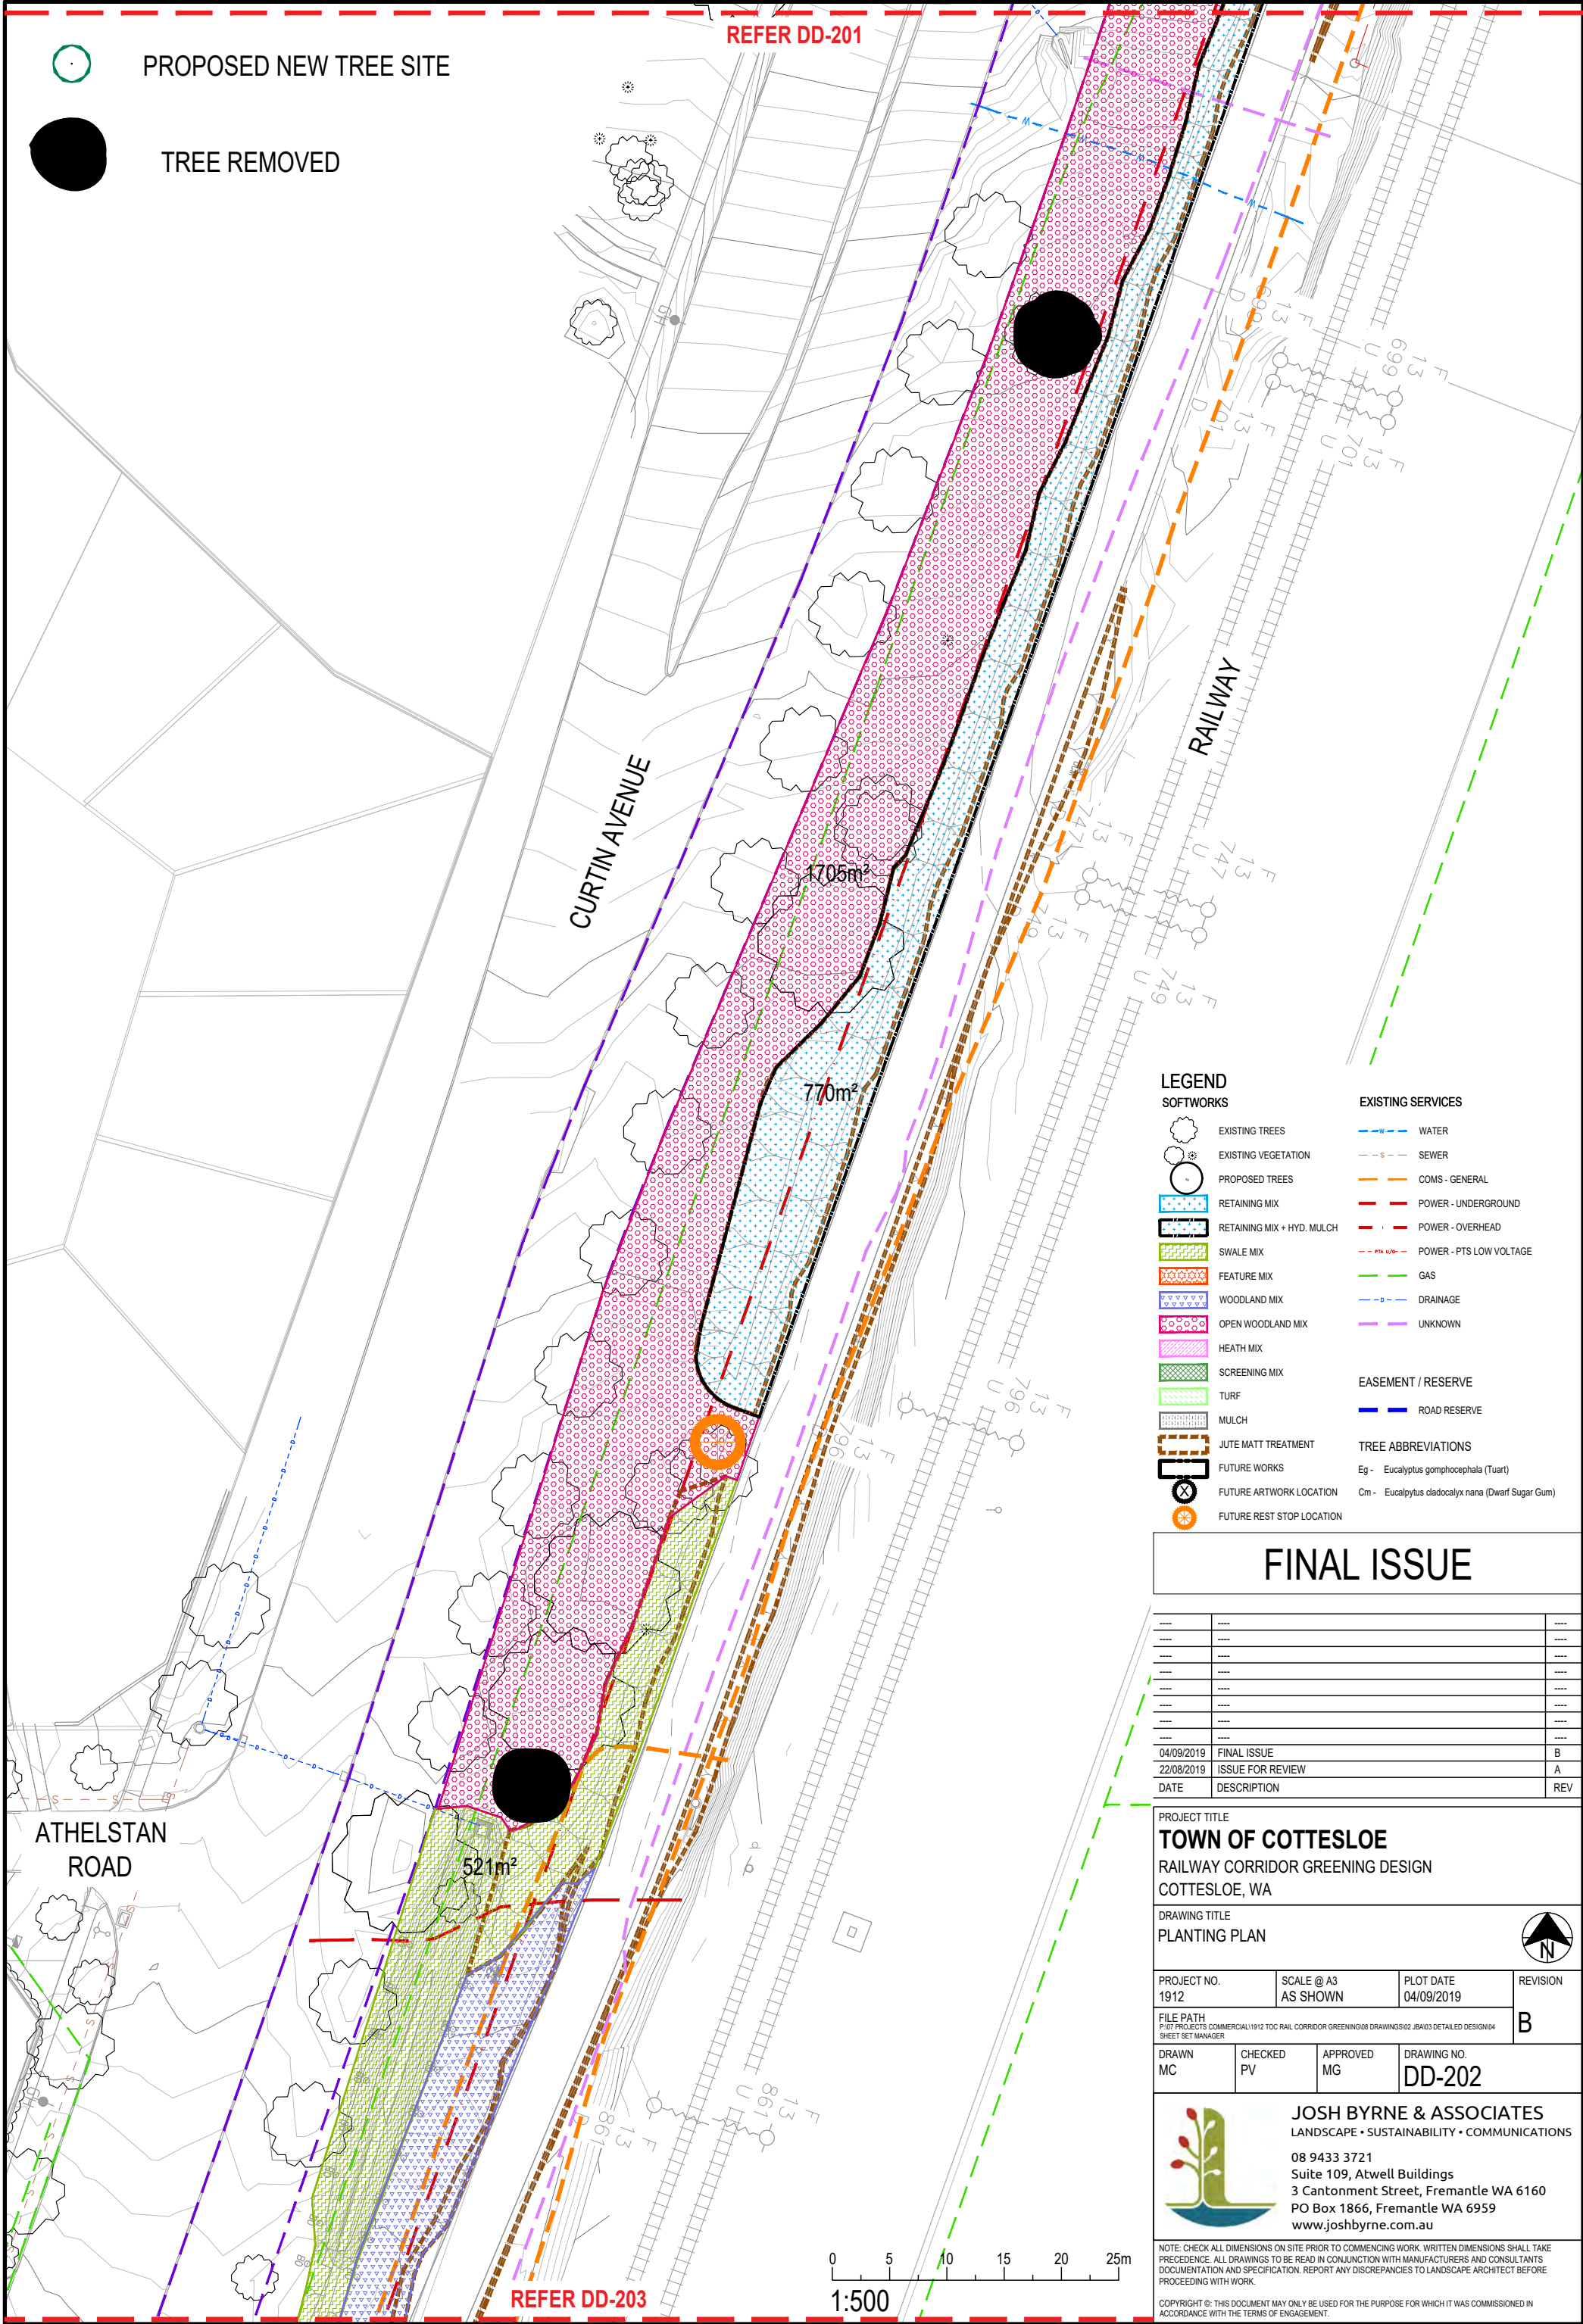

LEGEND

SOFTWORKS

- EXISTING TREES
- EXISTING VEGETATION
- PROPOSED TREES
- RETAINING MIX
- RETAINING MIX + HYD. MULCH
- SWALE MIX
- FEATURE MIX
- WOODLAND MIX
- OPEN WOODLAND MIX
- HEATH MIX
- SCREENING MIX
- TURF
- MULCH
- JUTE MATT TREATMENT
- FUTURE WORKS
- FUTURE ARTWORK LOCATION
- FUTURE REST STOP LOCATION

EXISTING SERVICES

- WATER
- SEWER
- COMS - GENERAL
- POWER - UNDERGROUND
- POWER - OVERHEAD
- POWER - PTS LOW VOLTAGE
- GAS
- DRAINAGE
- UNKNOWN

EASEMENT / RESERVE

- ROAD RESERVE

TREE ABBREVIATIONS

- Eg - Eucalyptus gomphocephala (Tuart)
- Cm - Eucalyptus cladocalyx nana (Dwarf Sugar Gum)

FINAL ISSUE


04/09/2019	FINAL ISSUE	B
22/08/2019	ISSUE FOR REVIEW	A
DATE	DESCRIPTION	REV

PROJECT TITLE			
TOWN OF COTTESLOE			
RAILWAY CORRIDOR GREENING DESIGN			
COTTESLOE, WA			
DRAWING TITLE			
PLANTING PLAN			
PROJECT NO.	SCALE @ A3	PLOT DATE	REVISION
1912	AS SHOWN	04/09/2019	B
FILE PATH			
P:\07 PROJECTS COMMERCIAL\1912 TOC RAIL CORRIDOR GREENING\02 DRAWINGS\02_Detailed Design\04 SHEET SET MANAGER			
DRAWN	CHECKED	APPROVED	DRAWING NO.
MC	PV	MG	DD-202

JOSH BYRNE & ASSOCIATES
LANDSCAPE • SUSTAINABILITY • COMMUNICATIONS
08 9433 3721
Suite 109, Atwell Buildings
3 Cantonment Street, Fremantle WA 6160
PO Box 1866, Fremantle WA 6959
www.joshbyrne.com.au

NOTE: CHECK ALL DIMENSIONS ON SITE PRIOR TO COMMENCING WORK. WRITTEN DIMENSIONS SHALL TAKE PRECEDENCE. ALL DRAWINGS TO BE READ IN CONJUNCTION WITH MANUFACTURERS AND CONSULTANTS DOCUMENTATION AND SPECIFICATION. REPORT ANY DISCREPANCIES TO LANDSCAPE ARCHITECT BEFORE PROCEEDING WITH WORK.

COPYRIGHT ©. THIS DOCUMENT MAY ONLY BE USED FOR THE PURPOSE FOR WHICH IT WAS COMMISSIONED IN ACCORDANCE WITH THE TERMS OF ENGAGEMENT.

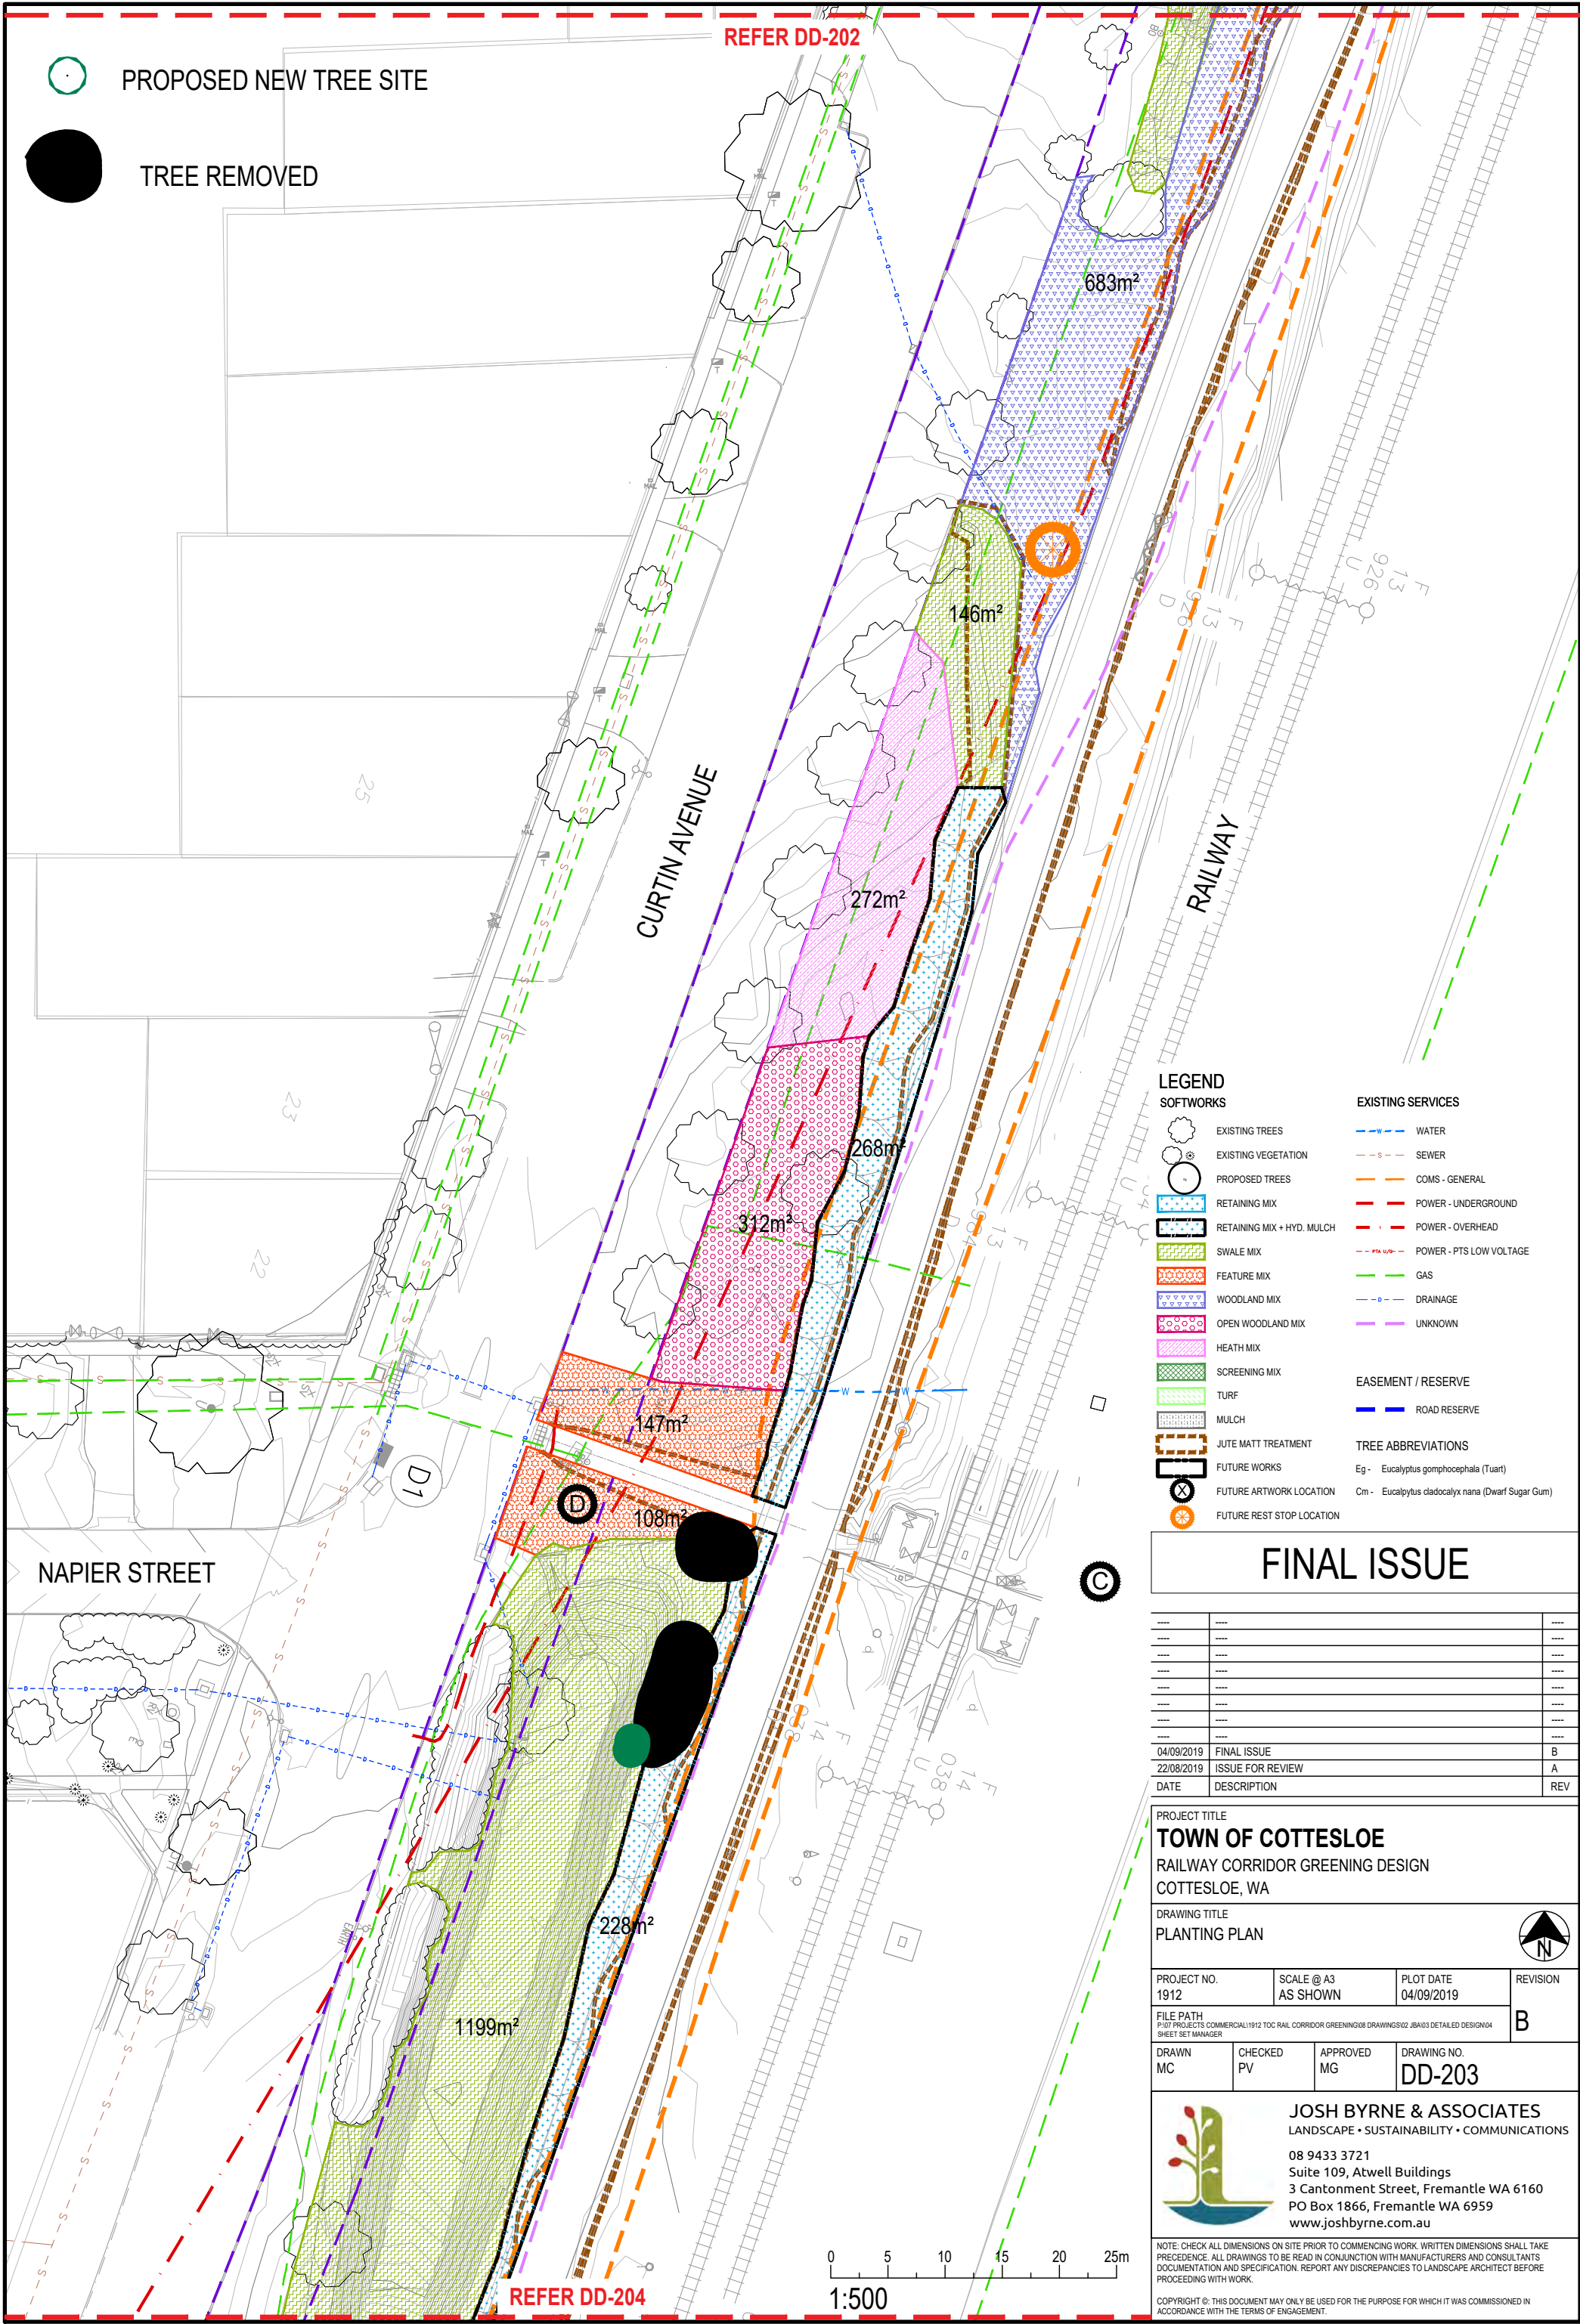

PROPOSED NEW TREE SITE

TREE REMOVED

REFER DD-202

CURTIN AVENUE

RAILWAY

NAPIER STREET

LEGEND

SOFTWORKS

- EXISTING TREES
 - EXISTING VEGETATION
 - PROPOSED TREES
 - RETAINING MIX
 - RETAINING MIX + HYD. MULCH
 - SWALE MIX
 - FEATURE MIX
 - WOODLAND MIX
 - OPEN WOODLAND MIX
 - HEATH MIX
 - SCREENING MIX
 - TURF
 - MULCH
 - JUTE MATT TREATMENT
 - FUTURE WORKS
 - FUTURE ARTWORK LOCATION
 - FUTURE REST STOP LOCATION
- EXISTING SERVICES
- WATER
 - SEWER
 - COMS - GENERAL
 - POWER - UNDERGROUND
 - POWER - OVERHEAD
 - POWER - PTS LOW VOLTAGE
 - GAS
 - DRAINAGE
 - UNKNOWN
- EASEMENT / RESERVE
- ROAD RESERVE
- TREE ABBREVIATIONS
- Eg - Eucalyptus gomphocephala (Tuart)
 - Cm - Eucalyptus cladocalyx nana (Dwarf Sugar Gum)

FINAL ISSUE

04/09/2019	FINAL ISSUE	B
22/08/2019	ISSUE FOR REVIEW	A
DATE	DESCRIPTION	REV

PROJECT TITLE
TOWN OF COTTESLOE
RAILWAY CORRIDOR GREENING DESIGN
COTTESLOE, WA

DRAWING TITLE
PLANTING PLAN

PROJECT NO. 1912	SCALE @ A3 AS SHOWN	PLOT DATE 04/09/2019	REVISION B
FILE PATH P:\10 PROJECTS COMMERCIAL\1912 TOC RAIL CORRIDOR GREENING\08 DRAWINGS\02_JBA\03 DETAILED DESIGN\04 SHEET SET MANAGER	DRAWN MC	CHECKED PV	APPROVED MG
DRAWING NO. DD-203			

JOSH BYRNE & ASSOCIATES
LANDSCAPE • SUSTAINABILITY • COMMUNICATIONS
08 9433 3721
Suite 109, Atwell Buildings
3 Cantonment Street, Fremantle WA 6160
PO Box 1866, Fremantle WA 6959
www.joshbyrne.com.au

NOTE: CHECK ALL DIMENSIONS ON SITE PRIOR TO COMMENCING WORK. WRITTEN DIMENSIONS SHALL TAKE PRECEDENCE. ALL DRAWINGS TO BE READ IN CONJUNCTION WITH MANUFACTURERS AND CONSULTANTS DOCUMENTATION AND SPECIFICATION. REPORT ANY DISCREPANCIES TO LANDSCAPE ARCHITECT BEFORE PROCEEDING WITH WORK.

COPYRIGHT ©. THIS DOCUMENT MAY ONLY BE USED FOR THE PURPOSE FOR WHICH IT WAS COMMISSIONED IN ACCORDANCE WITH THE TERMS OF ENGAGEMENT.

REFER DD-203



PROPOSED NEW TREE SITE



TREE REMOVED

CURTIN AVENUE

BIRD STREET

RAILWAY

LEGEND

SOFTWORKS

- EXISTING TREES
- EXISTING VEGETATION
- PROPOSED TREES
- RETAINING MIX
- RETAINING MIX + HYD. MULCH
- SWALE MIX
- FEATURE MIX
- WOODLAND MIX
- OPEN WOODLAND MIX
- HEATH MIX
- SCREENING MIX
- TURF
- MULCH
- JUTE MATT TREATMENT
- FUTURE WORKS
- FUTURE ARTWORK LOCATION
- FUTURE REST STOP LOCATION

EXISTING SERVICES

- WATER
- SEWER
- COMS - GENERAL
- POWER - UNDERGROUND
- POWER - OVERHEAD
- POWER - PTS LOW VOLTAGE
- GAS
- DRAINAGE
- UNKNOWN

EASEMENT / RESERVE

- ROAD RESERVE

TREE ABBREVIATIONS

- Eg - Eucalyptus gomphocephala (Tuart)
- Cm - Eucalyptus cladocalyx nana (Dwarf Sugar Gum)

FINAL ISSUE

04/09/2019	FINAL ISSUE	B
22/08/2019	ISSUE FOR REVIEW	A
DATE	DESCRIPTION	REV

PROJECT TITLE
TOWN OF COTTESLOE
RAILWAY CORRIDOR GREENING DESIGN
COTTESLOE, WA

DRAWING TITLE
PLANTING PLAN

PROJECT NO. 1912	SCALE @ A3 AS SHOWN	PLOT DATE 04/09/2019	REVISION B
---------------------	------------------------	-------------------------	---------------

FILE PATH
P:\07 PROJECTS COMMERCIAL\1912 TOC RAIL CORRIDOR GREENING\08 DRAWINGS\02_JBA\03 DETAILED DESIGN\04 SHEET SET MANAGER

DRAWN MC	CHECKED PV	APPROVED MG	DRAWING NO. DD-204
-------------	---------------	----------------	-----------------------


JOSH BYRNE & ASSOCIATES
LANDSCAPE • SUSTAINABILITY • COMMUNICATIONS
08 9433 3721
Suite 109, Atwell Buildings
3 Cantonment Street, Fremantle WA 6160
PO Box 1866, Fremantle WA 6959
www.joshbyrne.com.au

NOTE: CHECK ALL DIMENSIONS ON SITE PRIOR TO COMMENCING WORK. WRITTEN DIMENSIONS SHALL TAKE PRECEDENCE. ALL DRAWINGS TO BE READ IN CONJUNCTION WITH MANUFACTURERS AND CONSULTANTS DOCUMENTATION AND SPECIFICATION. REPORT ANY DISCREPANCIES TO LANDSCAPE ARCHITECT BEFORE PROCEEDING WITH WORK.

COPYRIGHT ©. THIS DOCUMENT MAY ONLY BE USED FOR THE PURPOSE FOR WHICH IT WAS COMMISSIONED IN ACCORDANCE WITH THE TERMS OF ENGAGEMENT.

REFER DD-205

1:500

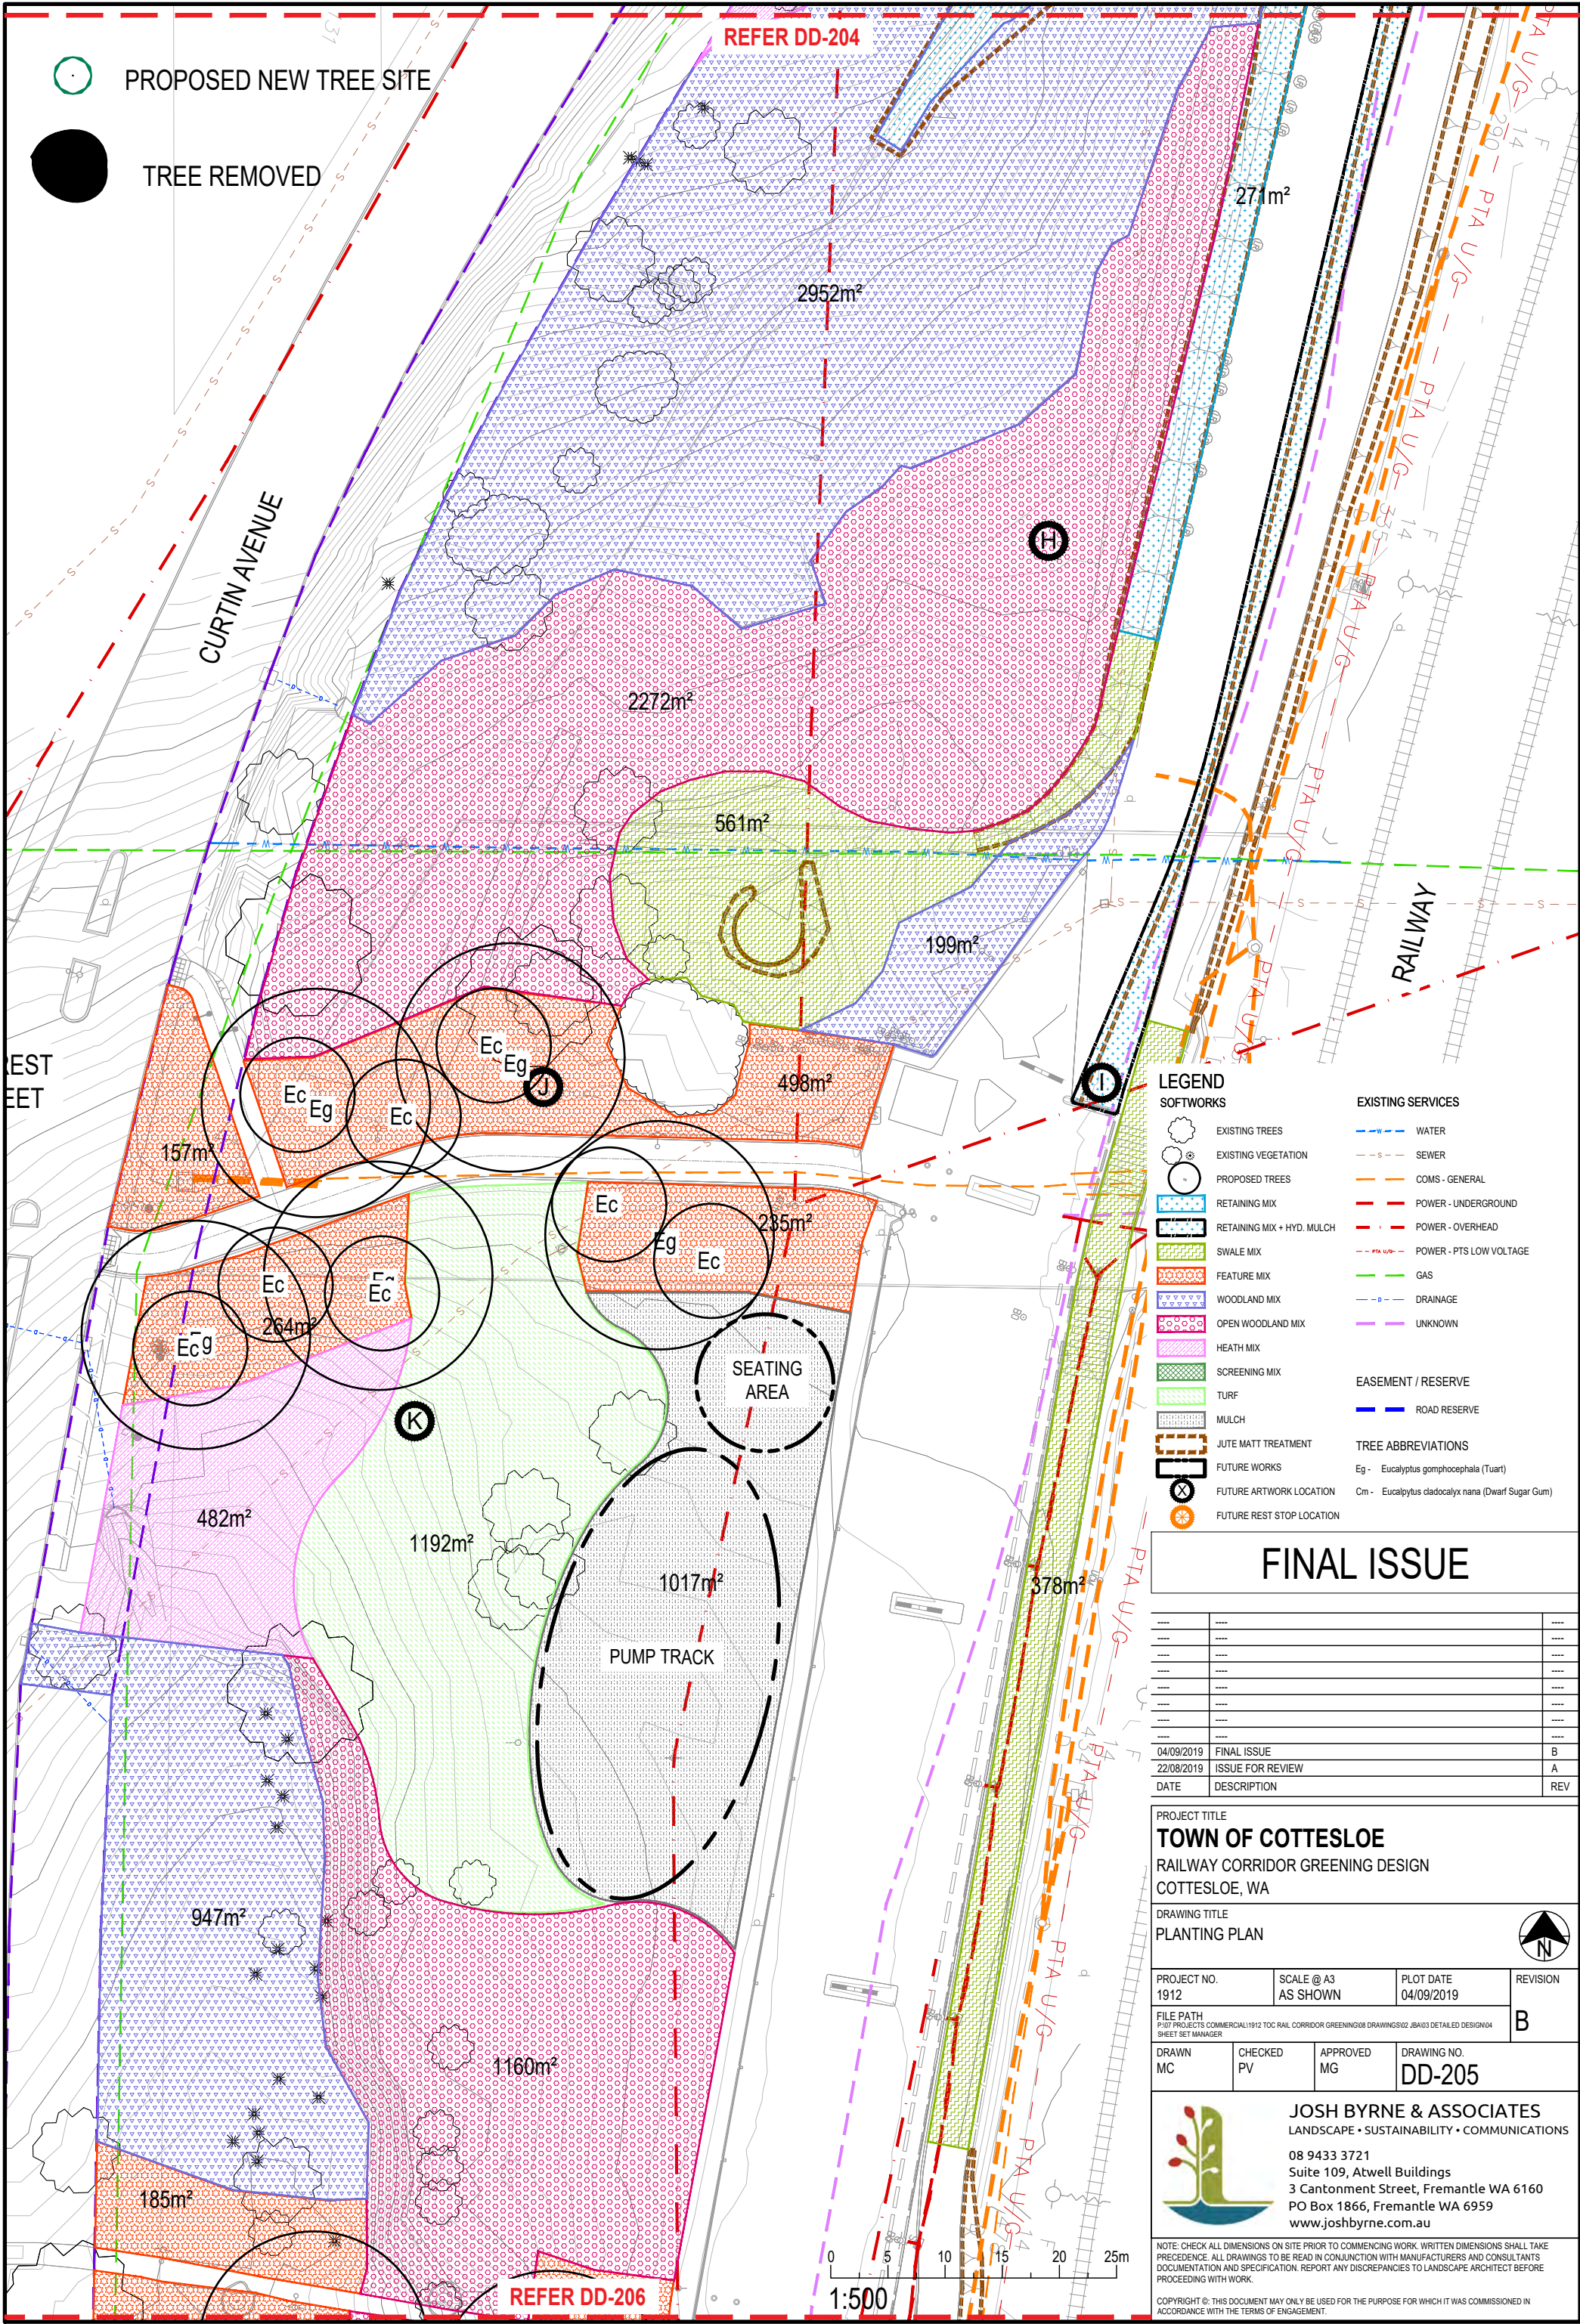

LEGEND

SOFTWORKS

- EXISTING TREES
- EXISTING VEGETATION
- PROPOSED TREES
- RETAINING MIX
- RETAINING MIX + HYD. MULCH
- SWALE MIX
- FEATURE MIX
- WOODLAND MIX
- OPEN WOODLAND MIX
- HEATH MIX
- SCREENING MIX
- TURF
- MULCH
- JUTE MATT TREATMENT
- FUTURE WORKS
- FUTURE ARTWORK LOCATION
- FUTURE REST STOP LOCATION

EXISTING SERVICES

- WATER
- SEWER
- COMS - GENERAL
- POWER - UNDERGROUND
- POWER - OVERHEAD
- POWER - PTS LOW VOLTAGE
- GAS
- DRAINAGE
- UNKNOWN

EASEMENT / RESERVE

- ROAD RESERVE

TREE ABBREVIATIONS

- Eg - Eucalyptus gomphocephala (Tuart)
- Cm - Eucalyptus cladocalyx nana (Dwarf Sugar Gum)

FINAL ISSUE		
04/09/2019	FINAL ISSUE	B
22/08/2019	ISSUE FOR REVIEW	A
DATE	DESCRIPTION	REV


PROJECT TITLE			
TOWN OF COTTESLOE			
RAILWAY CORRIDOR GREENING DESIGN			
COTTESLOE, WA			
DRAWING TITLE			
PLANTING PLAN			
PROJECT NO.	SCALE @ A3	PLOT DATE	REVISION
1912	AS SHOWN	04/09/2019	B
FILE PATH			
P:\01 PROJECTS COMMERCIAL\1912 TOC RAIL CORRIDOR GREENING\08 DRAWINGS\02 JB\03 DETAILED DESIGN\04 SHEET SET MANAGER			
DRAWN	CHECKED	APPROVED	DRAWING NO.
MC	PV	MG	DD-205



JOSH BYRNE & ASSOCIATES
LANDSCAPE • SUSTAINABILITY • COMMUNICATIONS
08 9433 3721
Suite 109, Atwell Buildings
3 Cantonment Street, Fremantle WA 6160
PO Box 1866, Fremantle WA 6959
www.joshbyrne.com.au

NOTE: CHECK ALL DIMENSIONS ON SITE PRIOR TO COMMENCING WORK. WRITTEN DIMENSIONS SHALL TAKE PRECEDENCE. ALL DRAWINGS TO BE READ IN CONJUNCTION WITH MANUFACTURERS AND CONSULTANTS DOCUMENTATION AND SPECIFICATION. REPORT ANY DISCREPANCIES TO LANDSCAPE ARCHITECT BEFORE PROCEEDING WITH WORK.

COPYRIGHT ©. THIS DOCUMENT MAY ONLY BE USED FOR THE PURPOSE FOR WHICH IT WAS COMMISSIONED IN ACCORDANCE WITH THE TERMS OF ENGAGEMENT.

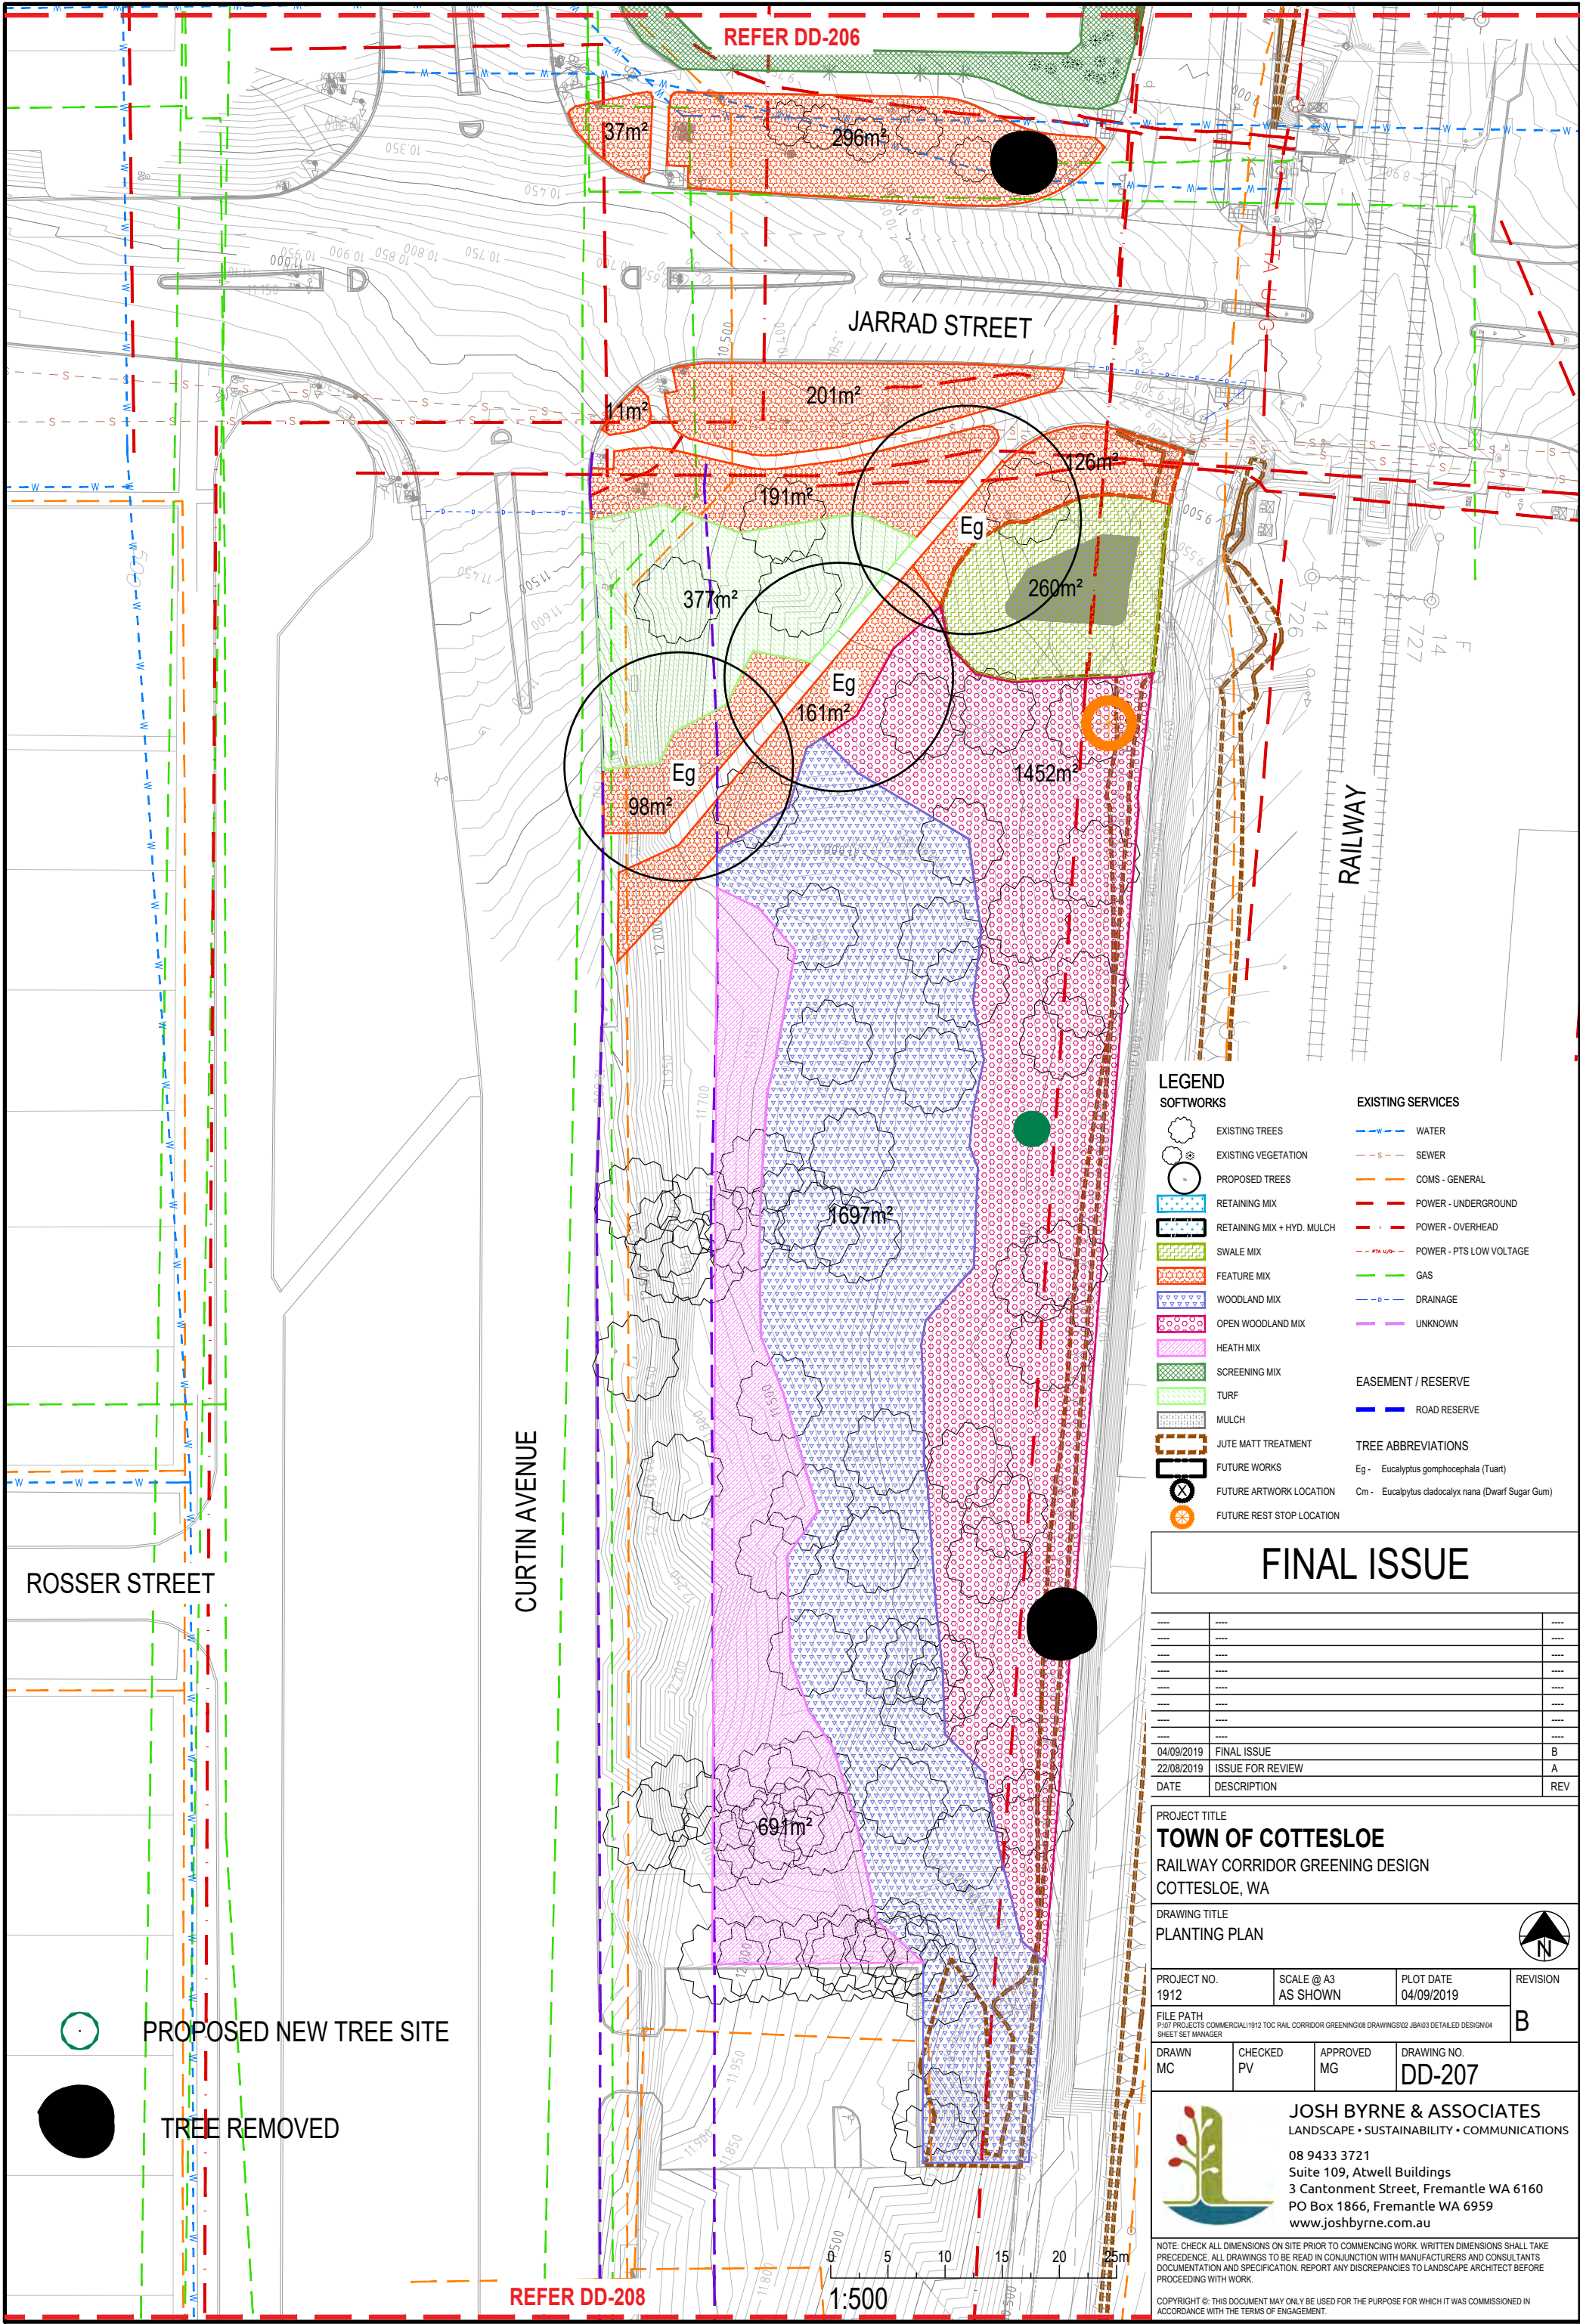

LEGEND

SOFTWORKS

EXISTING TREES

EXISTING VEGETATION

PROPOSED TREES

RETAINING MIX

RETAINING MIX + HYD. MULCH

SWALE MIX

FEATURE MIX

WOODLAND MIX

OPEN WOODLAND MIX

HEATH MIX

SCREENING MIX

TURF

MULCH

JUTE MATT TREATMENT

FUTURE WORKS

FUTURE ARTWORK LOCATION

FUTURE REST STOP LOCATION

EXISTING SERVICES

WATER

SEWER

COMS - GENERAL

POWER - UNDERGROUND

POWER - OVERHEAD

POWER - PTS LOW VOLTAGE

GAS

DRAINAGE

UNKNOWN

EASEMENT / RESERVE

ROAD RESERVE

TREE ABBREVIATIONS

Eg - Eucalyptus gomphocephala (Tuart)

Cm - Eucalyptus cladocalyx nana (Dwarf Sugar Gum)

FINAL ISSUE			
----	----	----	----
----	----	----	----
04/09/2019	FINAL ISSUE		B
22/08/2019	ISSUE FOR REVIEW		A
DATE	DESCRIPTION		REV

PROJECT TITLE

TOWN OF COTTESLOE

RAILWAY CORRIDOR GREENING DESIGN

COTTESLOE, WA

DRAWING TITLE

PLANTING PLAN

PROJECT NO.

1912

SCALE @ A3

AS SHOWN

PLOT DATE

04/09/2019

REVISION

B

FILE PATH

P:\01 PROJECTS\COMMERCIAL\1912 TOC RAIL CORRIDOR GREENING\08 DRAWINGS\02_JBA\03 DETAILED DESIGN\04 SHEET SET MANAGER

DRAWN

MC

CHECKED

PV

APPROVED

MG

DRAWING NO.

DD-207

JOSH BYRNE & ASSOCIATES

LANDSCAPE • SUSTAINABILITY • COMMUNICATIONS

08 9433 3721

Suite 109, Atwell Buildings


3 Cantonment Street, Fremantle WA 6160

PO Box 1866, Fremantle WA 6959

www.joshbyrne.com.au

NOTE: CHECK ALL DIMENSIONS ON SITE PRIOR TO COMMENCING WORK. WRITTEN DIMENSIONS SHALL TAKE PRECEDENCE. ALL DRAWINGS TO BE READ IN CONJUNCTION WITH MANUFACTURERS AND CONSULTANTS DOCUMENTATION AND SPECIFICATION. REPORT ANY DISCREPANCIES TO LANDSCAPE ARCHITECT BEFORE PROCEEDING WITH WORK.

COPYRIGHT ©: THIS DOCUMENT MAY ONLY BE USED FOR THE PURPOSE FOR WHICH IT WAS COMMISSIONED IN ACCORDANCE WITH THE TERMS OF ENGAGEMENT.

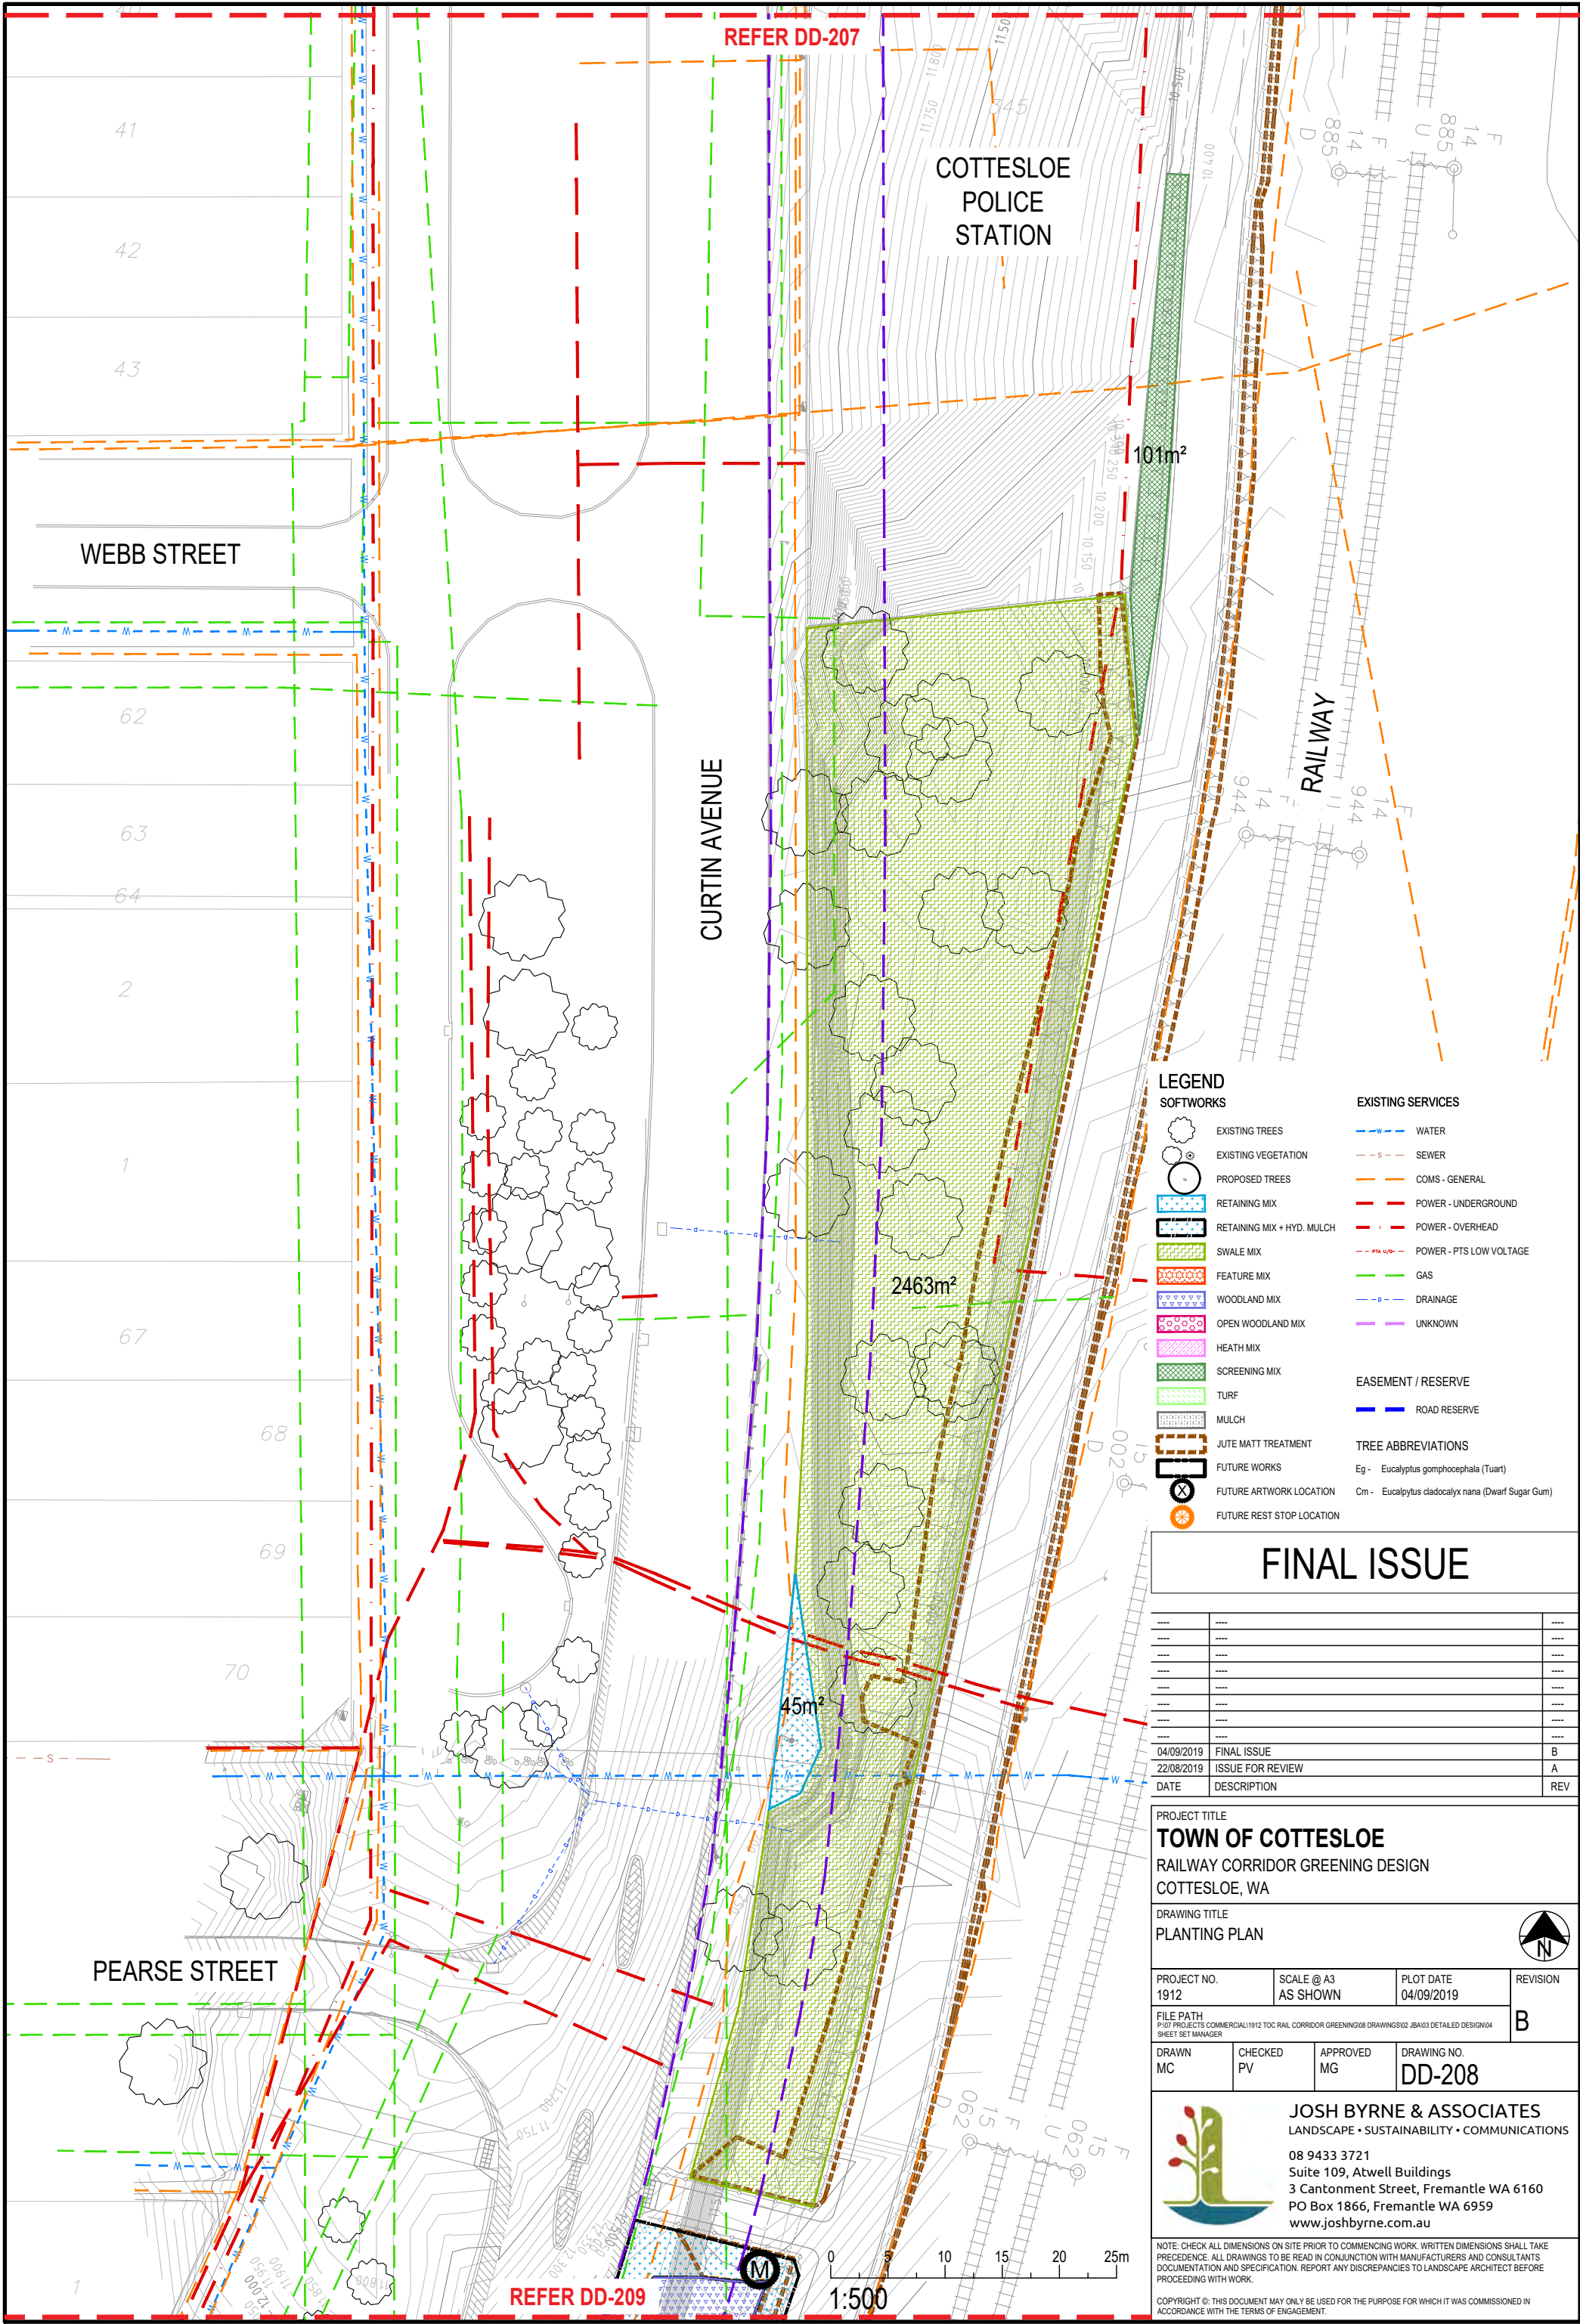

LEGEND
SOFTWORKS

- EXISTING TREES
- EXISTING VEGETATION
- PROPOSED TREES
- RETAINING MIX
- RETAINING MIX + HYD. MULCH
- SWALE MIX
- FEATURE MIX
- WOODLAND MIX
- OPEN WOODLAND MIX
- HEATH MIX
- SCREENING MIX
- TURF
- MULCH
- JUTE MATT TREATMENT
- FUTURE WORKS
- FUTURE ARTWORK LOCATION
- FUTURE REST STOP LOCATION

EXISTING SERVICES

- WATER
- SEWER
- COMS - GENERAL
- POWER - UNDERGROUND
- POWER - OVERHEAD
- POWER - PTS LOW VOLTAGE
- GAS
- DRAINAGE
- UNKNOWN

EASEMENT / RESERVE

- ROAD RESERVE

TREE ABBREVIATIONS

Eg - Eucalyptus gomphocephala (Tuart)
Cm - Eucalyptus cladocalyx nana (Dwarf Sugar Gum)

FINAL ISSUE

04/09/2019	FINAL ISSUE	B
22/08/2019	ISSUE FOR REVIEW	A
DATE	DESCRIPTION	REV

PROJECT TITLE

TOWN OF COTTESLOE
RAILWAY CORRIDOR GREENING DESIGN
COTTESLOE, WA

DRAWING TITLE

PLANTING PLAN

PROJECT NO.
1912

SCALE @ A3
AS SHOWN

PLOT DATE
04/09/2019

REVISION
B

FILE PATH
P:\10 PROJECTS\COMMERCIAL\1912 TOC RAIL CORRIDOR GREENING\08 DRAWINGS\02_JBA\03 DETAILED DESIGN\04 SHEET SET MANAGER

DRAWN
MC

CHECKED
PV


APPROVED
MG


DRAWING NO.
DD-208

JOSH BYRNE & ASSOCIATES
LANDSCAPE • SUSTAINABILITY • COMMUNICATIONS
08 9433 3721
Suite 109, Atwell Buildings
3 Cantonment Street, Fremantle WA 6160
PO Box 1866, Fremantle WA 6959
www.joshbyrne.com.au

NOTE: CHECK ALL DIMENSIONS ON SITE PRIOR TO COMMENCING WORK. WRITTEN DIMENSIONS SHALL TAKE PRECEDENCE. ALL DRAWINGS TO BE READ IN CONJUNCTION WITH MANUFACTURERS AND CONSULTANTS DOCUMENTATION AND SPECIFICATION. REPORT ANY DISCREPANCIES TO LANDSCAPE ARCHITECT BEFORE PROCEEDING WITH WORK.

COPYRIGHT ©. THIS DOCUMENT MAY ONLY BE USED FOR THE PURPOSE FOR WHICH IT WAS COMMISSIONED IN ACCORDANCE WITH THE TERMS OF ENGAGEMENT.

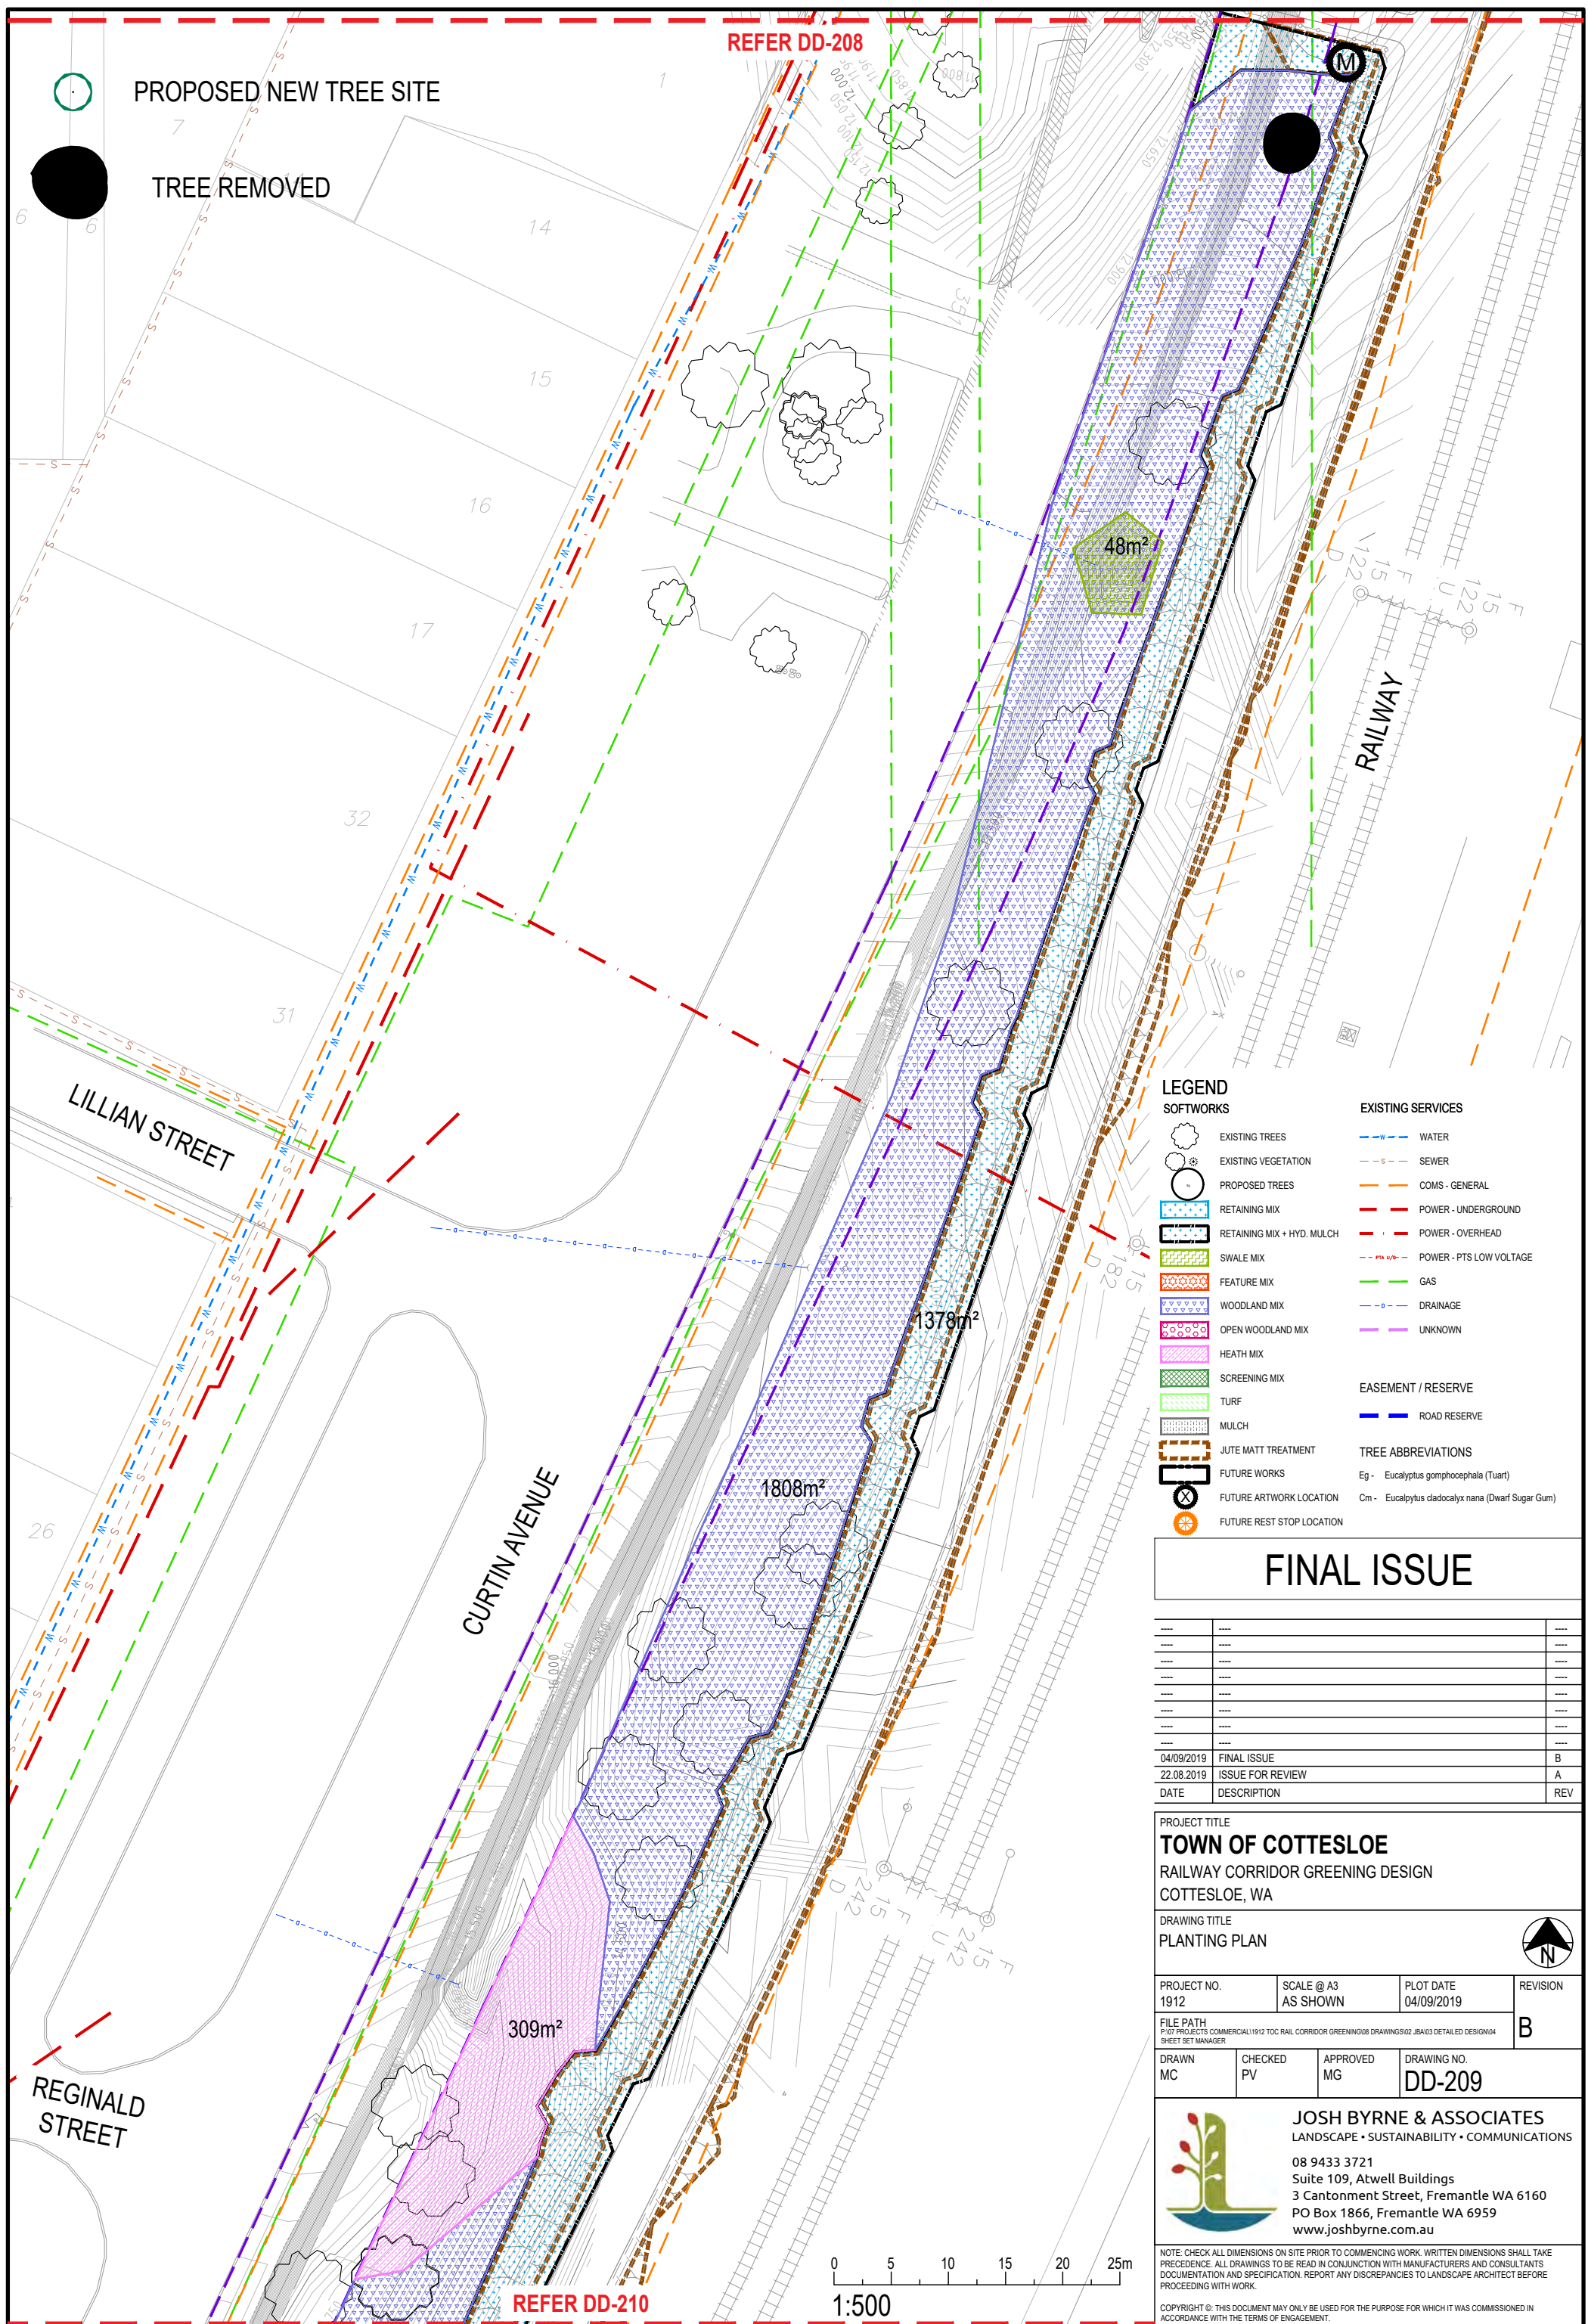

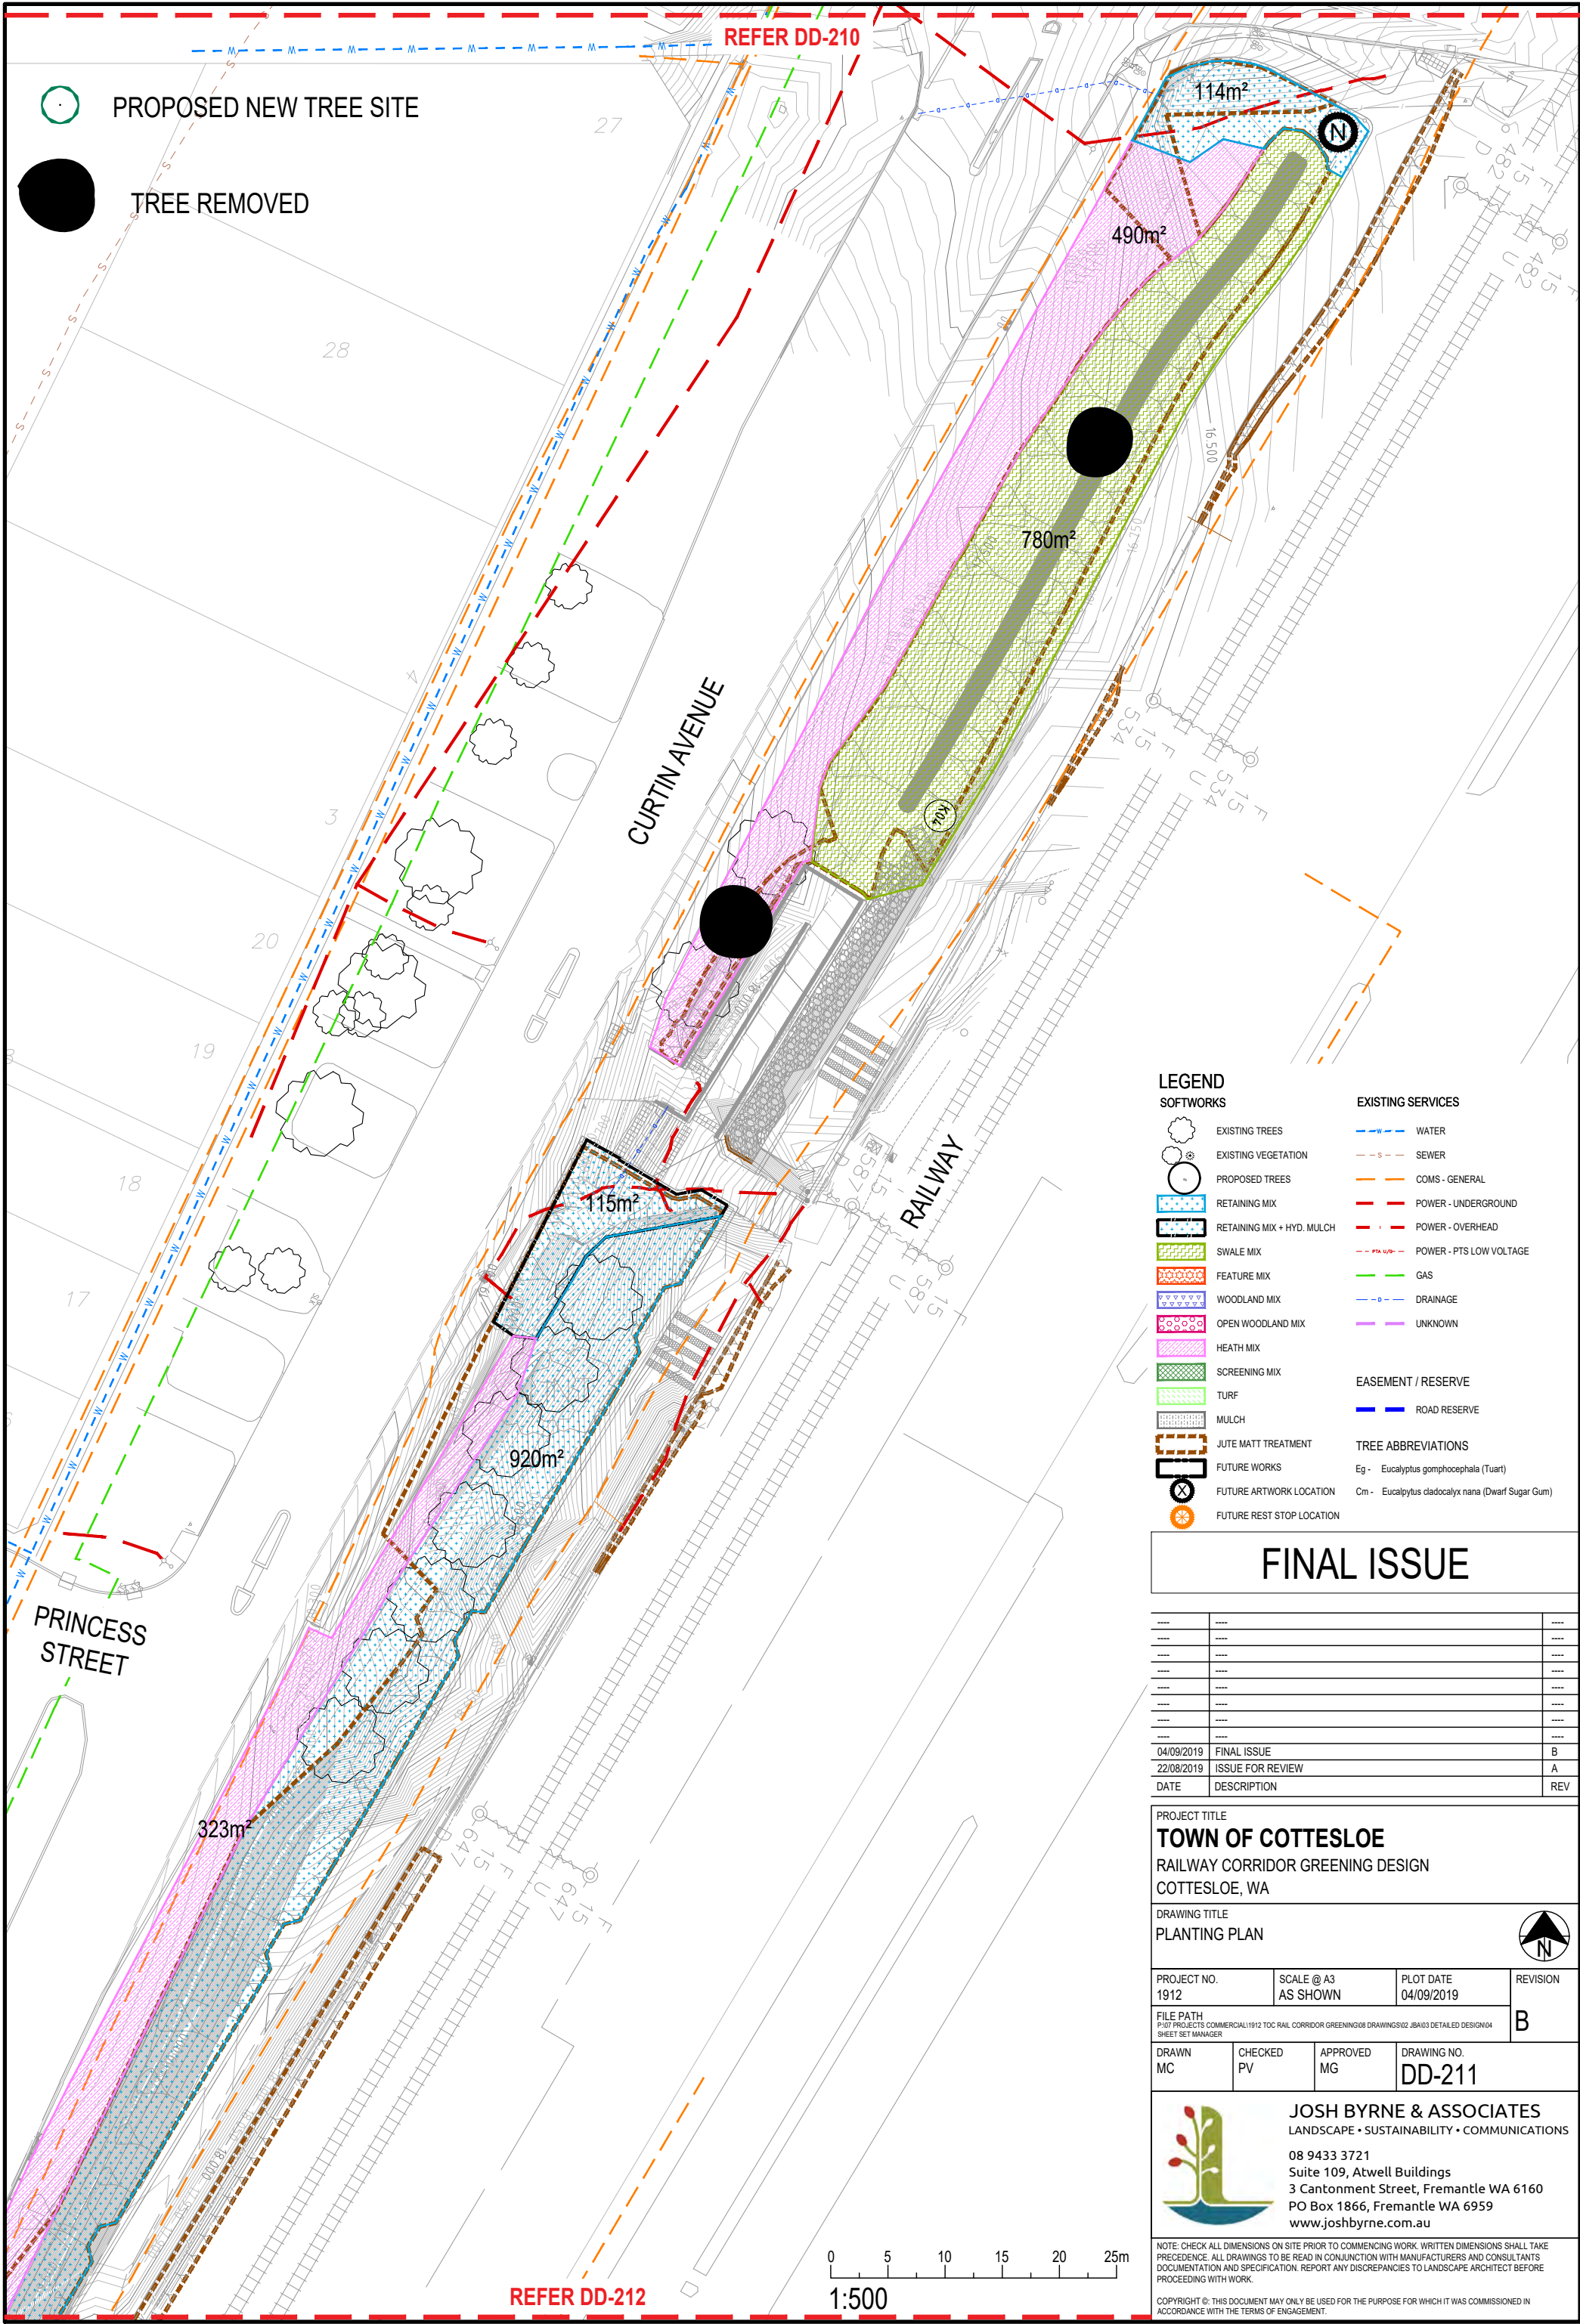

PROPOSED NEW TREE SITE

TREE REMOVED

REFER DD-210

CURTIN AVENUE

RAILWAY

PRINCESS STREET

REFER DD-212

1:500

LEGEND

SOFTWORKS

- EXISTING TREES
- EXISTING VEGETATION
- PROPOSED TREES
- RETAINING MIX
- RETAINING MIX + HYD. MULCH
- SWALE MIX
- FEATURE MIX
- WOODLAND MIX
- OPEN WOODLAND MIX
- HEATH MIX
- SCREENING MIX
- TURF
- MULCH
- JUTE MATT TREATMENT
- FUTURE WORKS
- FUTURE ARTWORK LOCATION
- FUTURE REST STOP LOCATION

EXISTING SERVICES

- WATER
- SEWER
- COMS - GENERAL
- POWER - UNDERGROUND
- POWER - OVERHEAD
- POWER - PTS LOW VOLTAGE
- GAS
- DRAINAGE
- UNKNOWN

EASEMENT / RESERVE

- ROAD RESERVE

TREE ABBREVIATIONS

- Eg - Eucalyptus gomphocephala (Tuart)
- Cm - Eucalyptus cladocalyx nana (Dwarf Sugar Gum)

FINAL ISSUE


----	----	----
----	----	----
----	----	----
----	----	----
----	----	----
----	----	----
----	----	----
04/09/2019	FINAL ISSUE	B
22/08/2019	ISSUE FOR REVIEW	A
DATE	DESCRIPTION	REV

PROJECT TITLE			
TOWN OF COTTESLOE			
RAILWAY CORRIDOR GREENING DESIGN			
COTTESLOE, WA			
DRAWING TITLE			
PLANTING PLAN			
PROJECT NO.	SCALE @ A3	PLOT DATE	REVISION
1912	AS SHOWN	04/09/2019	
FILE PATH			B
P:\07 PROJECTS COMMERCIAL\1912 TOC RAIL CORRIDOR GREENING\08 DRAWINGS\02_JBA\03 DETAILED DESIGN\04 SHEET SET MANAGER			
DRAWN	CHECKED	APPROVED	DRAWING NO.
MC	PV	MG	DD-211

JOSH BYRNE & ASSOCIATES
LANDSCAPE • SUSTAINABILITY • COMMUNICATIONS
08 9433 3721
Suite 109, Atwell Buildings
3 Cantonment Street, Fremantle WA 6160
PO Box 1866, Fremantle WA 6959
www.joshbyrne.com.au

NOTE: CHECK ALL DIMENSIONS ON SITE PRIOR TO COMMENCING WORK. WRITTEN DIMENSIONS SHALL TAKE PRECEDENCE. ALL DRAWINGS TO BE READ IN CONJUNCTION WITH MANUFACTURERS AND CONSULTANTS DOCUMENTATION AND SPECIFICATION. REPORT ANY DISCREPANCIES TO LANDSCAPE ARCHITECT BEFORE PROCEEDING WITH WORK.

COPYRIGHT ©. THIS DOCUMENT MAY ONLY BE USED FOR THE PURPOSE FOR WHICH IT WAS COMMISSIONED IN ACCORDANCE WITH THE TERMS OF ENGAGEMENT.

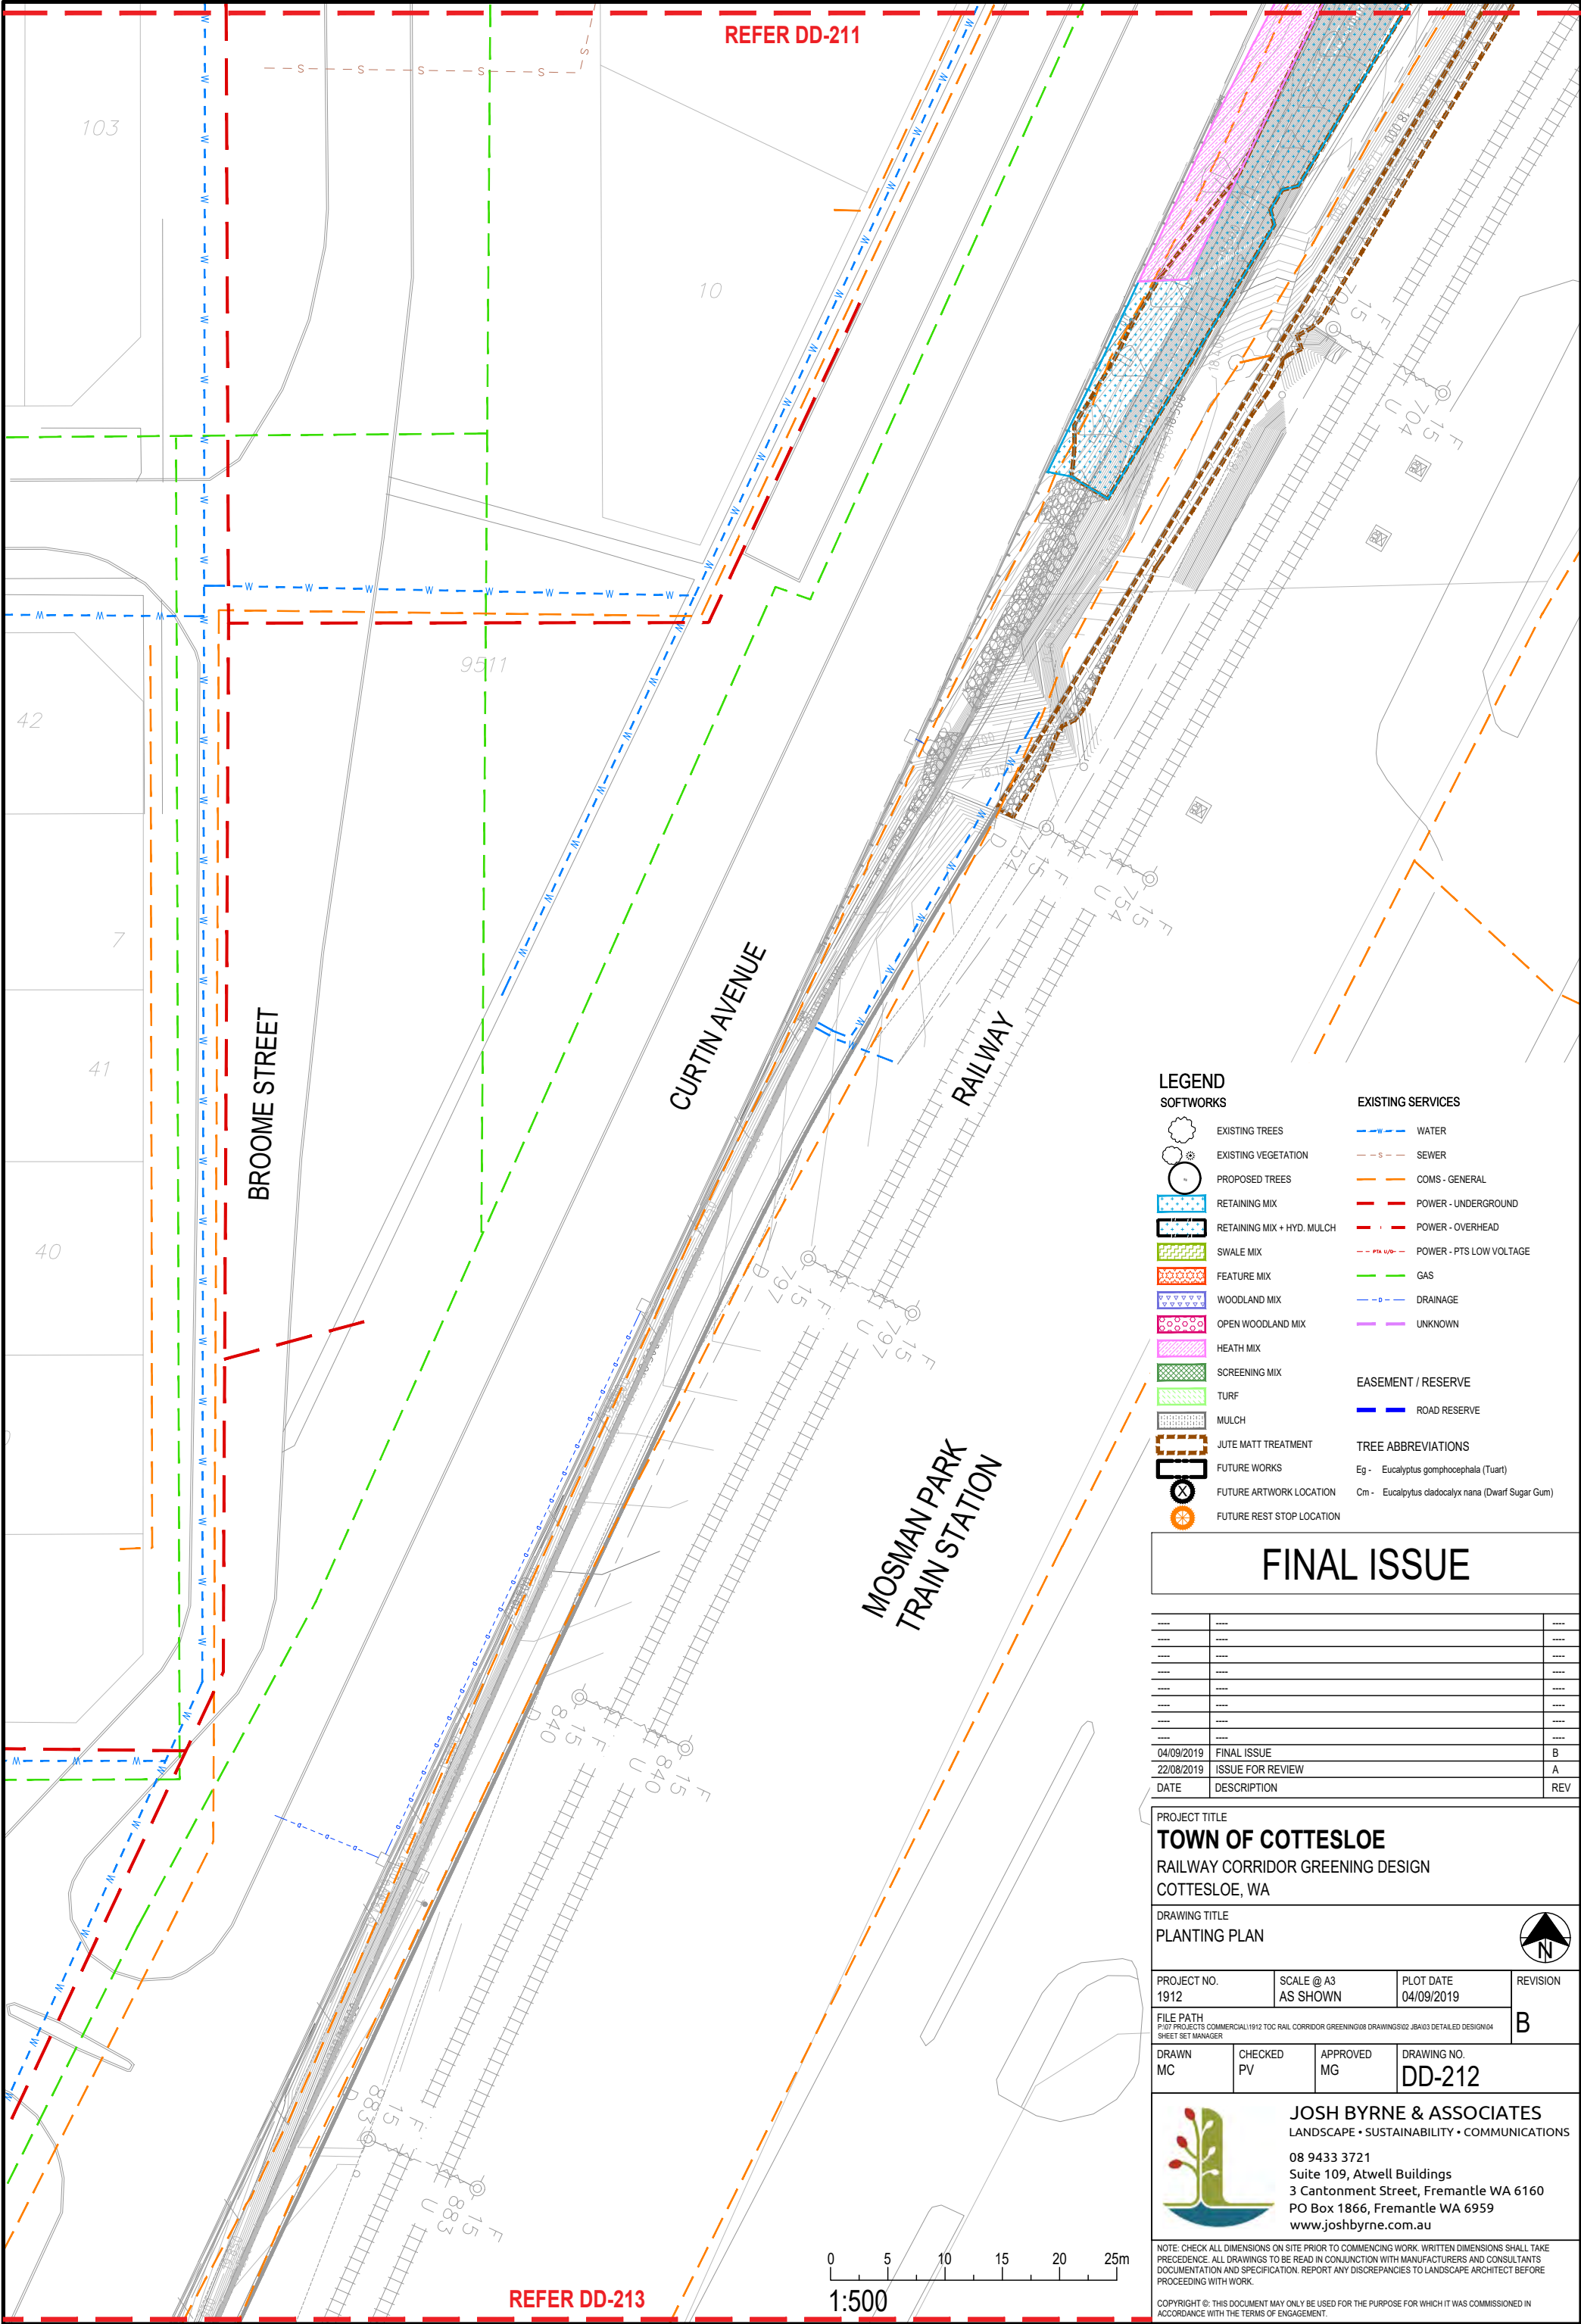

LEGEND
SOFTWORKS

EXISTING TREES
 EXISTING VEGETATION
 PROPOSED TREES
 RETAINING MIX
 RETAINING MIX + HYD. MULCH
 SWALE MIX
 FEATURE MIX
 WOODLAND MIX
 OPEN WOODLAND MIX
 HEATH MIX
 SCREENING MIX
 TURF
 MULCH
 JUTE MATT TREATMENT
 FUTURE WORKS
 FUTURE ARTWORK LOCATION
 FUTURE REST STOP LOCATION

EXISTING SERVICES
 WATER
 SEWER
 COMS - GENERAL
 POWER - UNDERGROUND
 POWER - OVERHEAD
 POWER - PTS LOW VOLTAGE
 GAS
 DRAINAGE
 UNKNOWN

EASEMENT / RESERVE
 ROAD RESERVE

TREE ABBREVIATIONS
Eg - *Eucalyptus gomphocephala* (Tuart)
Cm - *Eucalyptus cladocalyx* nana (Dwarf Sugar Gum)

FINAL ISSUE

----	----	----
----	----	----
----	----	----
----	----	----
----	----	----
----	----	----
----	----	----
04/09/2019	FINAL ISSUE	B
22/08/2019	ISSUE FOR REVIEW	A
DATE	DESCRIPTION	REV

PROJECT TITLE

TOWN OF COTTESLOE
RAILWAY CORRIDOR GREENING DESIGN
COTTESLOE, WA

DRAWING TITLE

PLANTING PLAN

PROJECT NO.
1912

SCALE @ A3
AS SHOWN

PLOT DATE
04/09/2019

REVISION
B

FILE PATH
P:\07 PROJECTS COMMERCIAL\1912 TOC RAIL CORRIDOR GREENING\02_DRAWINGS\02_JBA\03 DETAILED DESIGN\04 SHEET SET MANAGER

DRAWN
MC

CHECKED
PV

APPROVED
MG

DRAWING NO.
DD-212

JOSH BYRNE & ASSOCIATES
LANDSCAPE • SUSTAINABILITY • COMMUNICATIONS
08 9433 3721
Suite 109, Atwell Buildings
3 Cantonment Street, Fremantle WA 6160
PO Box 1866, Fremantle WA 6959
www.joshbyrne.com.au

NOTE: CHECK ALL DIMENSIONS ON SITE PRIOR TO COMMENCING WORK. WRITTEN DIMENSIONS SHALL TAKE PRECEDENCE. ALL DRAWINGS TO BE READ IN CONJUNCTION WITH MANUFACTURERS AND CONSULTANTS DOCUMENTATION AND SPECIFICATION. REPORT ANY DISCREPANCIES TO LANDSCAPE ARCHITECT BEFORE PROCEEDING WITH WORK.

COPYRIGHT ©. THIS DOCUMENT MAY ONLY BE USED FOR THE PURPOSE FOR WHICH IT WAS COMMISSIONED IN ACCORDANCE WITH THE TERMS OF ENGAGEMENT.

REFER DD-212



PROPOSED NEW TREE SITE



TREE REMOVED

88

CURTIN AVENUE

RAILWAY

WARTON STREET

588m²

REFER DD-214

0 5 10 15 20 25m

1:500

LEGEND

SOFTWARES

- EXISTING TREES
- EXISTING VEGETATION
- PROPOSED TREES
- RETAINING MIX
- RETAINING MIX + HYD. MULCH
- SWALE MIX
- FEATURE MIX
- WOODLAND MIX
- OPEN WOODLAND MIX
- HEATH MIX
- SCREENING MIX
- TURF
- MULCH
- JUTE MATT TREATMENT
- FUTURE WORKS
- FUTURE ARTWORK LOCATION
- FUTURE REST STOP LOCATION

EXISTING SERVICES

- WATER
- SEWER
- COMS - GENERAL
- POWER - UNDERGROUND
- POWER - OVERHEAD
- POWER - PTS LOW VOLTAGE
- GAS
- DRAINAGE
- UNKNOWN

EASEMENT / RESERVE

- ROAD RESERVE

TREE ABBREVIATIONS

- Eg - Eucalyptus gomphocephala (Tuart)
- Cm - Eucalyptus cladocalyx nana (Dwarf Sugar Gum)

FINAL ISSUE

----	----	----
----	----	----
----	----	----
----	----	----
----	----	----
----	----	----
----	----	----
----	----	----
04/09/2019	FINAL ISSUE	B
22/08/2019	ISSUE FOR REVIEW	A
DATE	DESCRIPTION	REV

PROJECT TITLE
TOWN OF COTTESLOE
RAILWAY CORRIDOR GREENING DESIGN
COTTESLOE, WA

DRAWING TITLE
PLANTING PLAN

PROJECT NO. 1912	SCALE @ A3 AS SHOWN	PLOT DATE 04/09/2019	REVISION B
FILE PATH P:\10 PROJECTS COMMERCIAL\1912 TOC RAIL CORRIDOR GREENING\02_DRAWINGS\03_DETAILED DESIGN\04 SHEET SET MANAGER	DRAWN MC	CHECKED PV	APPROVED MG
			DRAWING NO. DD-213

JOSH BYRNE & ASSOCIATES
LANDSCAPE • SUSTAINABILITY • COMMUNICATIONS
08 9433 3721
Suite 109, Atwell Buildings
3 Cantonment Street, Fremantle WA 6160
PO Box 1866, Fremantle WA 6959
www.joshbyrne.com.au

NOTE: CHECK ALL DIMENSIONS ON SITE PRIOR TO COMMENCING WORK. WRITTEN DIMENSIONS SHALL TAKE PRECEDENCE. ALL DRAWINGS TO BE READ IN CONJUNCTION WITH MANUFACTURERS AND CONSULTANTS DOCUMENTATION AND SPECIFICATION. REPORT ANY DISCREPANCIES TO LANDSCAPE ARCHITECT BEFORE PROCEEDING WITH WORK.

COPYRIGHT ©. THIS DOCUMENT MAY ONLY BE USED FOR THE PURPOSE FOR WHICH IT WAS COMMISSIONED IN ACCORDANCE WITH THE TERMS OF ENGAGEMENT.

REFER DD-213



PROPOSED NEW TREE SITE



TREE REMOVED

LEGEND

SOFTWORKS

- EXISTING TREES
- EXISTING VEGETATION
- PROPOSED TREES
- RETAINING MIX
- RETAINING MIX + HYD. MULCH
- SWALE MIX
- FEATURE MIX
- WOODLAND MIX
- OPEN WOODLAND MIX
- HEATH MIX
- SCREENING MIX
- TURF
- MULCH
- JUTE MATT TREATMENT
- FUTURE WORKS
- FUTURE ARTWORK LOCATION
- FUTURE REST STOP LOCATION

EXISTING SERVICES

- WATER
- SEWER
- COMS - GENERAL
- POWER - UNDERGROUND
- POWER - OVERHEAD
- POWER - PTS LOW VOLTAGE
- GAS
- DRAINAGE
- UNKNOWN

EASEMENT / RESERVE

- ROAD RESERVE

TREE ABBREVIATIONS

- Eg - Eucalyptus gomphocephala (Tuart)
- Cm - Eucalyptus cladocalyx nana (Dwarf Sugar Gum)

FINAL ISSUE

----	----	----
----	----	----
----	----	----
----	----	----
----	----	----
----	----	----
----	----	----
04/09/2019	FINAL ISSUE	B
22/08/2019	ISSUE FOR REVIEW	A
DATE	DESCRIPTION	REV

PROJECT TITLE
TOWN OF COTTESLOE
RAILWAY CORRIDOR GREENING DESIGN
COTTESLOE, WA



DRAWING TITLE
PLANTING PLAN

PROJECT NO. 1912	SCALE @ A3 AS SHOWN	PLOT DATE 04/09/2019	REVISION B
FILE PATH P:\10 PROJECTS COMMERCIAL\1912 TOC RAIL CORRIDOR GREENING\08 DRAWINGS\02 JB\03 DETAILED DESIGN\04 SHEET SET MANAGER	DRAWN MC	CHECKED PV	APPROVED MG
			DRAWING NO. DD-214

JOSH BYRNE & ASSOCIATES
LANDSCAPE • SUSTAINABILITY • COMMUNICATIONS
08 9433 3721
Suite 109, Atwell Buildings
3 Cantonment Street, Fremantle WA 6160
PO Box 1866, Fremantle WA 6959
www.joshbyrne.com.au

NOTE: CHECK ALL DIMENSIONS ON SITE PRIOR TO COMMENCING WORK. WRITTEN DIMENSIONS SHALL TAKE PRECEDENCE. ALL DRAWINGS TO BE READ IN CONJUNCTION WITH MANUFACTURERS AND CONSULTANTS DOCUMENTATION AND SPECIFICATION. REPORT ANY DISCREPANCIES TO LANDSCAPE ARCHITECT BEFORE PROCEEDING WITH WORK.

COPYRIGHT ©. THIS DOCUMENT MAY ONLY BE USED FOR THE PURPOSE FOR WHICH IT WAS COMMISSIONED IN ACCORDANCE WITH THE TERMS OF ENGAGEMENT.

  

NOTE: CHECK ALL DIMENSIONS ON SITE PRIOR TO COMMENCING WORK. WRITTEN DIMENSIONS SHALL TAKE PRECEDENCE. ALL DRAWINGS TO BE READ IN CONJUNCTION WITH MANUFACTURERS AND CONSULTANTS DOCUMENTATION AND SPECIFICATION. REPORT ANY DISCREPANCIES TO LANDSCAPE ARCHITECT BEFORE PROCEEDING WITH WORK.

COPYRIGHT ©: THIS DOCUMENT MAY ONLY BE USED FOR THE PURPOSE FOR WHICH IT WAS COMMISSIONED IN ACCORDANCE WITH THE TERMS OF ENGAGEMENT.



INSTALLATION OF JUTE MESH SOIL
SAVER TO MANUFACTURER'S
SPECIFICATIONS

ORGANIC MULCH

BACK OF KERB / PATH

ROADBASE

GRADIENTS GREATER THAN 1 IN 6.

JUTE MESH SOIL SAVER (OR SIMILAR APPROVED)
INSTALLED TO SLOPES GREATER THAN GRADE 1:6

JUTE MESH FABRIC HELD IN PLACE BY 4mm DIA x 150mm 'U' SHAPE PINS
AT 2 PIN/m² ARRANGED IN STAGGERED ROWS

01 TYPICAL DETAIL - JUTE MESH TO SLOPE AT PSP
DD-301 SCALE: 1:20

INSTALLATION OF JUTE MESH SOIL SAVER TO
MANUFACTURER'S SPECIFICATIONS

EXISTING SHOULDER

GRADIENTS GREATER THAN 1 IN 6.

ROADBASE

PLANTING REFER TO DETAIL
02/DD-300

EXISTING SUBGRADE

02 TYPICAL DETAIL - JUTE MESH TO SLOPE AT SHOULDER
DD-301 SCALE: 1:20

FINAL ISSUE

----	----	----
----	----	----
----	----	----
----	----	----
----	----	----
----	----	----
----	----	----
----	----	----
04/09/2019	FINAL ISSUE	B
22/08/2019	ISSUE FOR REVIEW	A
DATE	DESCRIPTION	REV

PROJECT TITLE TOWN OF COTTESLOE RAILWAY CORRIDOR GREENING DESIGN COTTESLOE, WA			
DRAWING TITLE TYPICAL DETAILS			
PROJECT NO. 1912	SCALE @ A3 AS SHOWN	PLOT DATE 04/09/2019	REVISION
FILE PATH P:\07 PROJECTS COMMERCIAL\1912 TOC RAIL CORRIDOR GREENING\02_DRAWINGS\02_JBA\03 DETAILED DESIGN\04 SHEET SET MANAGER			B
DRAWN MC	CHECKED PV	APPROVED MG	DRAWING NO. DD-301



JOSH BYRNE & ASSOCIATES
LANDSCAPE • SUSTAINABILITY • COMMUNICATIONS
08 9433 3721
Suite 109, Atwell Buildings
3 Cantonment Street, Fremantle WA 6160
PO Box 1866, Fremantle WA 6959
www.joshbyrne.com.au

NOTE: CHECK ALL DIMENSIONS ON SITE PRIOR TO COMMENCING WORK. WRITTEN DIMENSIONS SHALL TAKE PRECEDENCE. ALL DRAWINGS TO BE READ IN CONJUNCTION WITH MANUFACTURERS AND CONSULTANTS DOCUMENTATION AND SPECIFICATION. REPORT ANY DISCREPANCIES TO LANDSCAPE ARCHITECT BEFORE PROCEEDING WITH WORK.

COPYRIGHT ©. THIS DOCUMENT MAY ONLY BE USED FOR THE PURPOSE FOR WHICH IT WAS COMMISSIONED IN ACCORDANCE WITH THE TERMS OF ENGAGEMENT.



1:20

LANDSCAPING NOTES
SOFT WORKS

PROTECTION OF TREES

- PROTECT & RETAIN EXISTING TREES, TO COMPLY WITH 'AS 4970-2009 - PROTECTION OF TREES ON DEVELOPMENT SITES' & ' AS 4373 - PRUNING OF AMENITY TREES'
- ALL EXCAVATIONS WITHIN A 5m RADIUS OF ALL TREE TRUNKS ARE TO BE PRECEDED BY HAND DIGGING ON THE TREE SIDE OF ANY TRENCH TO THE DEPTH OF EXCAVATION REQUIRED.
- ALL TREE ROOTS UP TO 25mm IN DIAMETER MUST BE CUT WITH SHARP SECATEURS ON THE TREE SIDE OF THE EXCAVATION
- NO TREE ROOT LARGER THAN 25mm SHALL BE CUT UNTIL PHOTOGRAPHIC EVIDENCE HAS BEEN EMAILED TO THE SUPERINTENDENT AND APPROVAL TO CUT HAS BEEN GRANTED. GENERALLY, ROOTS GREATER THAN 25mm SHOULD BE LEFT IN TRENCH AND SERVICES WORKED AROUND THEM.
- UNDER NO CIRCUMSTANCES SHOULD ROOTS BE TORN OR PULLED FROM THE GROUND PRIOR TO CUTTING.
- TAKE ALL NECESSARY PRECAUTIONS TO PROTECT TREES AND VEGETATION, INCLUDING THE FOLLOWING:
- DO NOT STORE MATERIALS UNDER OR NEAR TREES.
- DO NOT PARK VEHICLES, MACHINES, TOOLS, ETC UNDER TREES.
- DO NOT DAMAGE TREE BARK OR OVER HANGING BRANCHES ETC.
- DO NOT CUT TREE ROOTS EXCEEDING 25mm DIAMETER UNLESS APPROVED BY THE SUPERINTENDENT.

SOIL CONDITIONER

TERRACOTTEM OR EQUIVALENT: A HIGH QUALITY SOIL CONDITIONER
APPLICATION: FOR NON TUBE STOCK TREES ONLY. APPLY AS PER
MANUFACTURER'S RECOMMENDATIONS.REFER DETAIL 01-DD300
FOR IRRIGATED SHRUBS AREAS: INSTALL 50MM THICK SOIL
CONDITIONER TO ALL LAWN AND EXOTIC PLANT AREAS AND BLEND WITH
TOP 200MM OF SITE SOIL PRIOR TO PLANTING.

SOIL WETTING AGENT

PRODUCT NAME/BRAND: SURFACTANT TYPE SOIL WETTING AGENT SUCH
AS RICHGRO "EZI-WET", OR EQUIVALENT APPROVED BY THE
SUPERINTENDENT,
APPLICATION: AS PER MANUFACTURER'S RECOMMENDATIONS TO ALL
PLANTING AREAS.

CONTAINERISED SHRUBS/TUBE STOCK

- THE CONTRACTOR SHALL SELECT THE CONTAINERISED PLANTS TO THE FOLLOWING SPECIFICATION:
- PLANT STOCK MUST BE IN A HEALTHY VIGOROUS CONDITION, AT THE HEIGHTS/SIZES SPECIFIED
 - FREE FROM DISEASE, INJURY, INSECTS, ALL WEEDS AND ROOTS OF WEEDS;
 - NO PLANT WILL BE ACCEPTED WHICH IS UNHEALTHY, DAMAGED, MALFORMED, HAS NOT BEEN ADEQUATELY HARDENED OFF OR IS OTHERWISE INFERIOR IN QUALITY, OR WHICH DOES NOT CONFORM IN ANY WAY WITH THE PLANTS SPECIFIED. PLANTS WITH ABRASIONS OF THE BARK, SUNSCALDS, DISFIGURING KNOTS, OR FRESH CUTS OF LIMBS OVER 20MM, WHICH HAVE NOT COMPLETELY CALLUSED, WILL BE REJECTED. THESE PLANTS WILL BE REJECTED AND REPLACED BY THE CONTRACTOR AT NO COST;
 - ROOTS SHALL BE WELL-DEVELOPED WITHIN CONTAINERS;
 - PLANTS SHALL NOT BE PRUNED BEFORE DELIVERY;
 - ONE (1) SAMPLE OF PLANT STOCK MUST BE SUBMITTED TO THE SUPERINTENDENT PROVING NO ROOT BOUND CONDITION EXISTS;
 - NO SUBSTITUTION SHALL BE MADE WITHOUT WRITTEN APPROVAL OF THE SUPERINTENDENT ;
 - IT IS THE RESPONSIBILITY OF THE CONTRACTOR TO ENSURE THAT PLANT MATERIALS ARE OF THE NUMBER, SPECIES AND VARIETY, SIZE AND CONDITION AS SET OUT IN THE DRAWINGS.
 - THE CONTRACTOR SHALL ARRANGE WITH THE SUPERINTENDENT FOR A SITE INSPECTION OF ALL MATERIAL FROM THE SOURCE, NURSERIES AT ONE HOLDING AREA.

CONTAINERISED TREES - 5L POT SIZE AND GREATER

- THE CONTRACTOR SHALL SELECT THE CONTAINERISED TREES TO THE FOLLOWING SPECIFICATION:
- ALL STOCK MUST BE SELF-SUPPORTING, HAVE A TAPERED STEM AND HAVE THE ABILITY TO BEND THE MAIN STEM OVER BY 30 DEGREES WITHOUT FALLING OVER;
 - ONE (1) SAMPLE OF PLANT AND TREE STOCK MUST BE SUBMITTED TO THE SUPERINTENDENT PROVING NO ROOT BOUND CONDITION EXISTS;
 - TREE STOCK MUST BE IN A HEALTHY VIGOROUS CONDITION AT THE SIZES SPECIFIED;
 - FREE FROM DISEASE, INJURY, INSECTS, ALL WEEDS AND ROOTS OF WEEDS;

- IT IS THE RESPONSIBILITY OF THE CONTRACTOR TO ENSURE THAT PLANT MATERIALS ARE OF THE NUMBER, SPECIES AND VARIETY, SIZE AND CONDITION AS SET OUT IN THE DRAWINGS;
- NO SUBSTITUTION SHALL BE MADE WITHOUT WRITTEN APPROVAL OF THE SUPERINTENDENT .
- THE CONTRACTOR SHALL ARRANGE WITH THE SUPERINTENDENT FOR A SITE INSPECTION OF ALL MATERIAL FROM THE SOURCE, NURSERIES AT ONE HOLDING AREA

TREE STAKES AND TIES

- THE FOLLOWING OUTLINES THE REQUIREMENTS FOR TREE STAKES AND TIES DEPENDING ON THE SIZE OF THE TREE;
- 25-100L TREE STOCK REQUIRES TWO (2) 50X50X2100MM LONG HARDWOOD TIMBER OR RECYCLED PLASTIC BLACK TREE STAKES;
 - ALL STAKED TREES MUST USE A HEAVY-DUTY FLAT FLEXIBLE BLACK PLASTIC TREE TIE. RECOMMENDED PRODUCT 'HEAVY DUTY FLAT TREE TIE (PRODUCT CODE FT400-18) FROM GREENWAY ENTERPRISES (PH. 08 9358 5045)

MULCH

- ALL MULCH IS TO BE:
- FREE FROM PERENNIAL WEEDS AND THEIR ROOTS, BULBS OR RHIZOMES
 - FREE FROM ROCKS OR STONES, AND BUILDING RUBBLE, INCLUDING BRICKS, CONCRETE, PLASTER, TIMBER, OIL OR ANY OTHER MATTER DELETERIOUS TO PLANT GROWTH
 - FREE FROM DETRIMENTALLY HIGH SALT CONTENT LEVELS
 - COMPRISED TOTALLY OF ORGANIC MATTER AND FREE FROM SILT MATERIAL.
 - FOR GARDEN BEDS OUTSIDE OF IMPACT AREAS APPLY 75MM THICK SEASONED NATIVE WOOD MULCH TO ALL NEW GARDEN AREAS

REQUIREMENTS FOR JUTE MATTING

- IT IS RECOMMENDED THAT JUTE MATTING BE INSTALLED ON GRADIENTS GREATER THAN 1 IN 6.
- IT IS THE RESPONSIBILITY OF THE CONTRACTOR TO CONFIRM THE GRADIENTS OF ALL EMBANKMENTS FOR JUTE MATTING REQUIREMENTS.

FINAL ISSUE

----	----	----
----	----	----
04/09/2019	FINAL ISSUE	A
DATE	DESCRIPTION	REV

PROJECT TITLE TOWN OF COTTESLOE RAILWAY CORRIDOR GREENING DESIGN COTTESLOE, WA			
DRAWING TITLE SPECIFICATIONS			
PROJECT NO. 1912	SCALE @ A3 AS SHOWN	PLOT DATE 04/09/2019	REVISION
FILE PATH P:\07 PROJECTS COMMERCIAL\1912 TOC RAIL CORRIDOR GREENING\08 DRAWINGS\02_JBA\03 DETAILED DESIGN\04 SHEET SET MANAGER			A
DRAWN MC	CHECKED PV	APPROVED MG	DRAWING NO. DD-400
 JOSH BYRNE & ASSOCIATES LANDSCAPE • SUSTAINABILITY • COMMUNICATIONS 08 9433 3721 Suite 109, Atwell Buildings 3 Cantonment Street, Fremantle WA 6160 PO Box 1866, Fremantle WA 6959 www.joshbyrne.com.au			
NOTE: CHECK ALL DIMENSIONS ON SITE PRIOR TO COMMENCING WORK. WRITTEN DIMENSIONS SHALL TAKE PRECEDENCE. ALL DRAWINGS TO BE READ IN CONJUNCTION WITH MANUFACTURERS AND CONSULTANTS DOCUMENTATION AND SPECIFICATION. REPORT ANY DISCREPANCIES TO LANDSCAPE ARCHITECT BEFORE PROCEEDING WITH WORK.			
COPYRIGHT ©. THIS DOCUMENT MAY ONLY BE USED FOR THE PURPOSE FOR WHICH IT WAS COMMISSIONED IN ACCORDANCE WITH THE TERMS OF ENGAGEMENT.			