



BROOME STREET

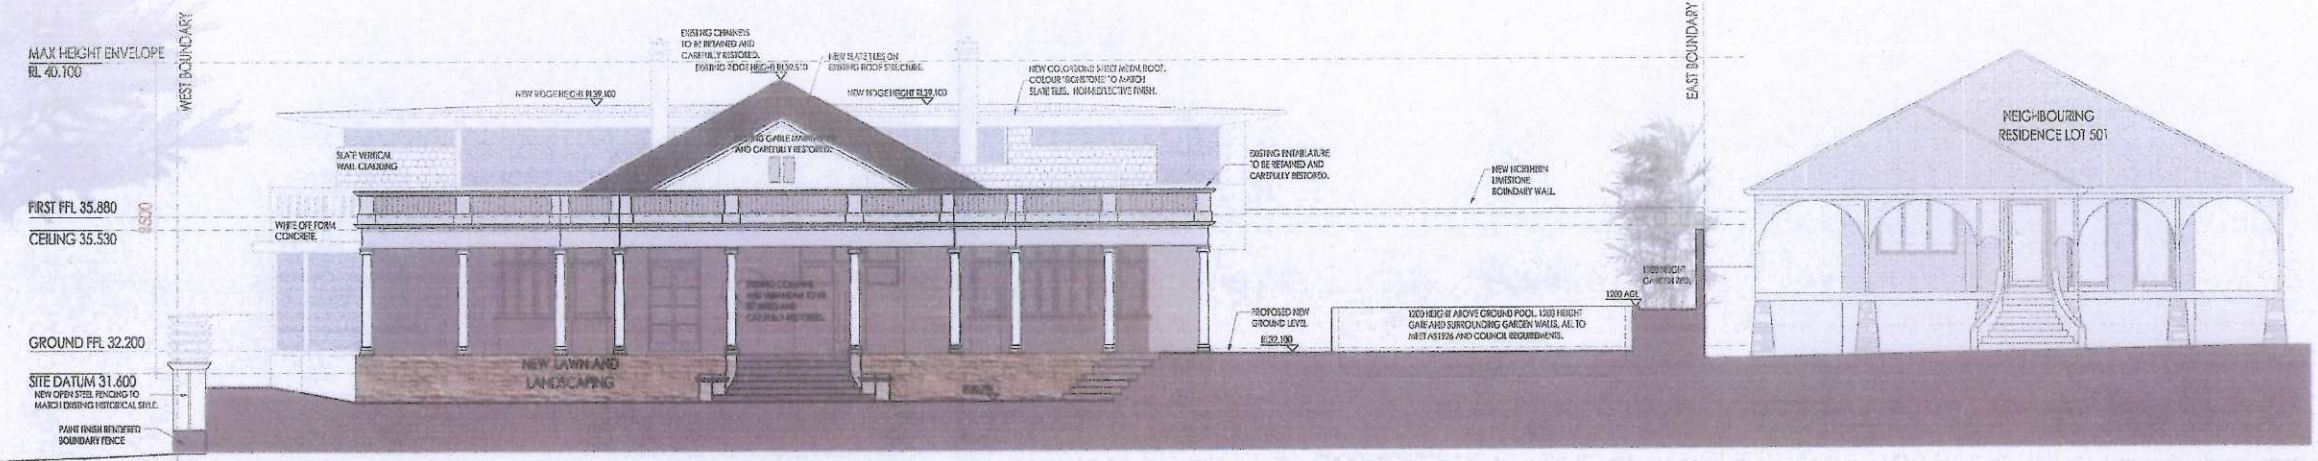

SOUTH ELEVATION
SCALE 1:100

BROOME STREET

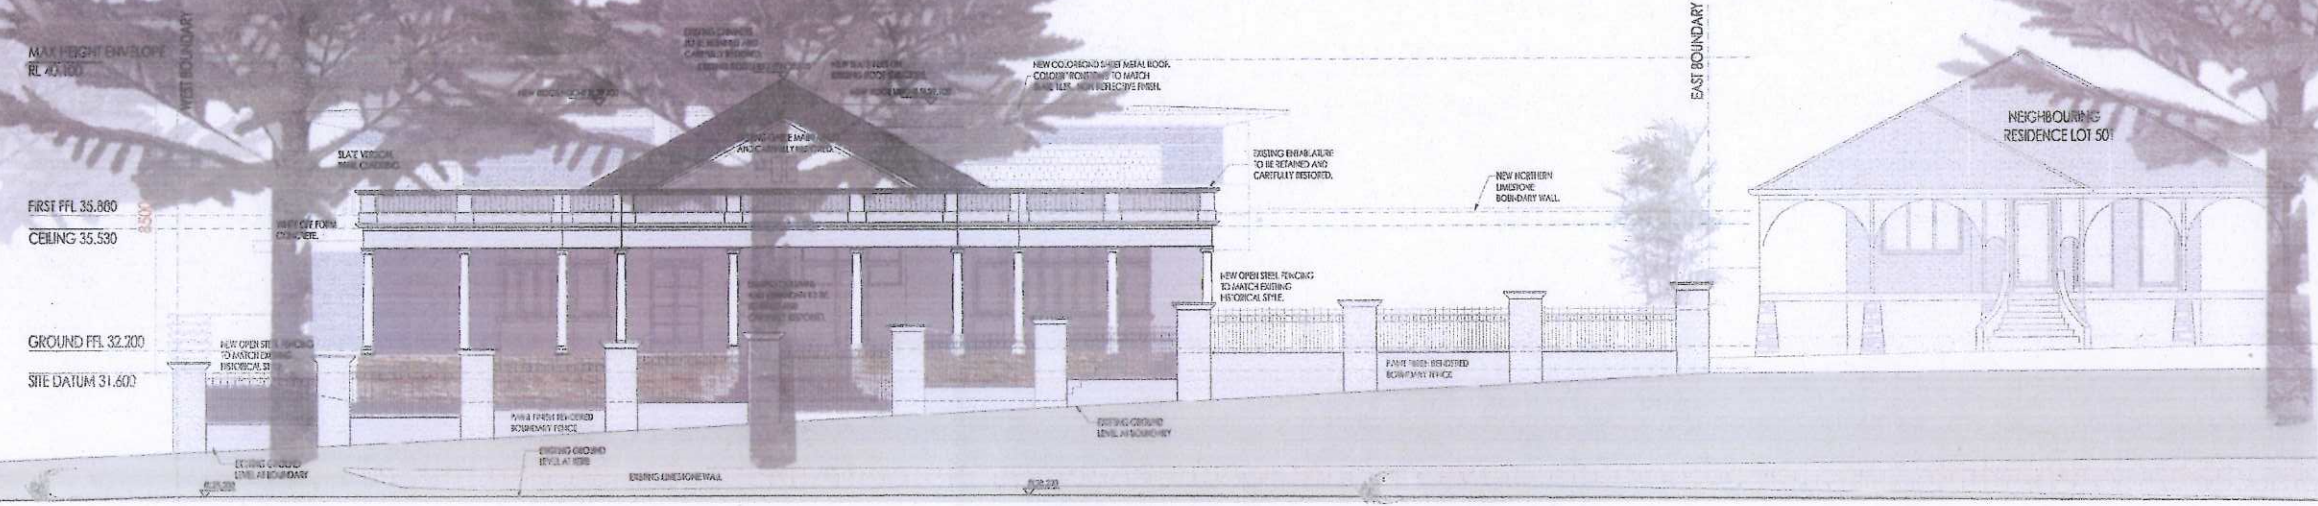

SOUTH ELEVATION-FORREST ST
SCALE 1:100

EXISTING BOUNDARY WALL
WITH SOLID LIMESTONE PANELS

TOWN OF COTTESLOE
23 MAY 2013
RECEIVED




wrightfeldhusen

FORREST STREET RESIDENCE- COTTESLOE, WESTERN AUSTRALIA
A.04 ELEVATIONS
ISSUE FOR PLANNING - 22ND APRIL 2013



WEST ELEVATION
SCALE 1:100

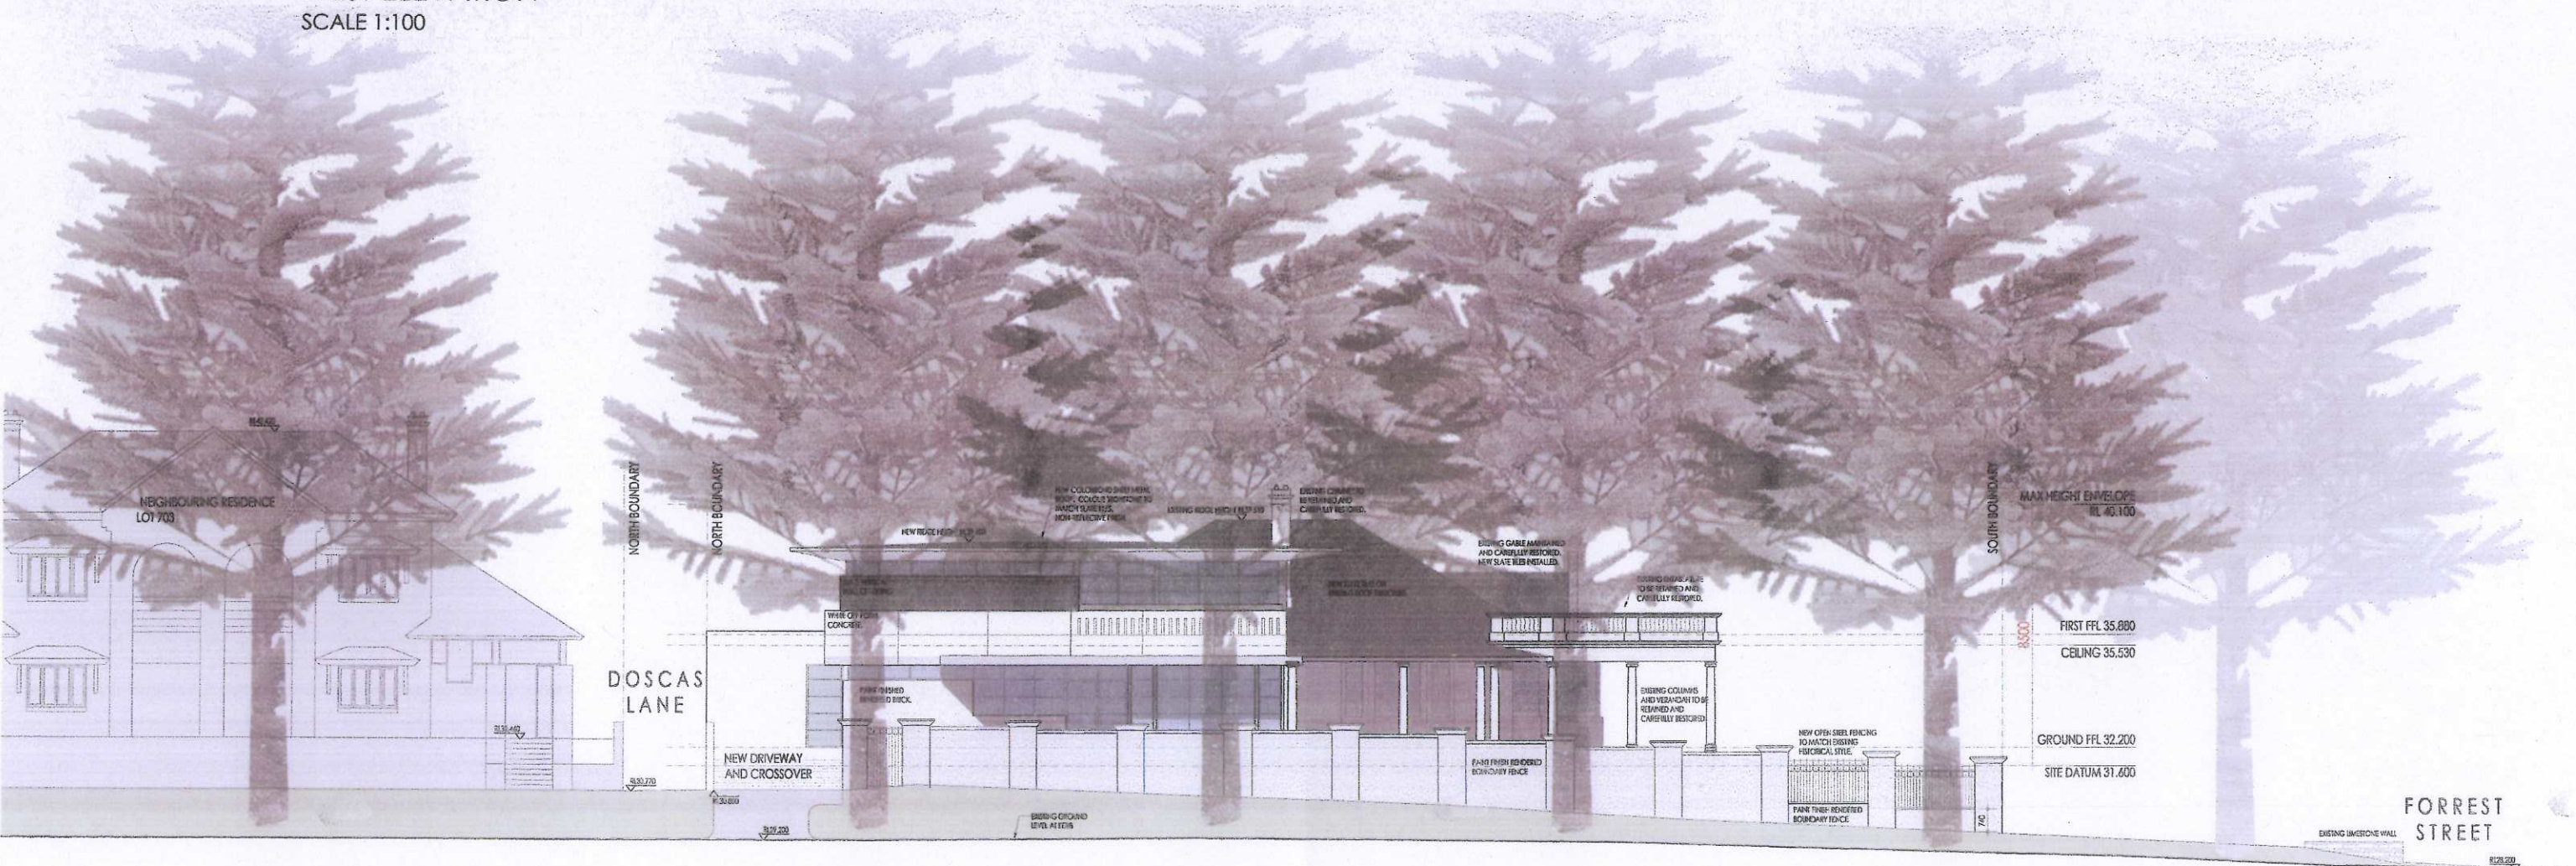

WEST ELEVATION-BROOME ST
SCALE 1:100

TOWN OF COTTESLOE
23 MAY 2013
RECEIVED

wrightfeldhusen

FORREST STREET RESIDENCE- COTTESLOE, WESTERN AUSTRALIA
A.05 ELEVATIONS
ISSUE FOR PLANNING - 22ND APRIL 2013

