





78 Eric Street

The Town of Cottesloe does not warrant the accuracy of information in this publication and any person using or relying upon such information does so on the basis that the Town of Cottesloe shall bear no responsibility or liability whatsoever for any errors, faults, defects or omissions in the information.

Scale 1:513

15/06/2016



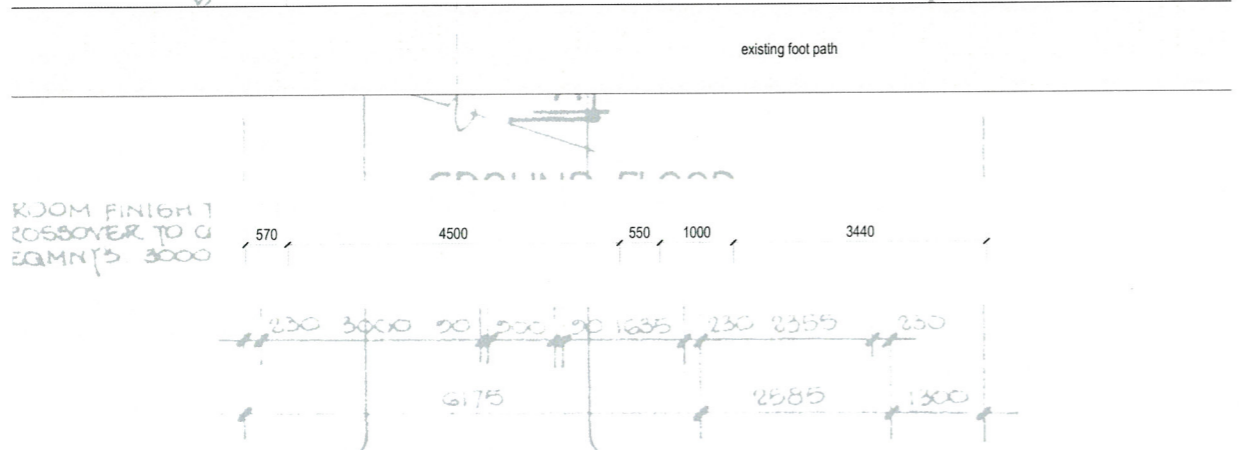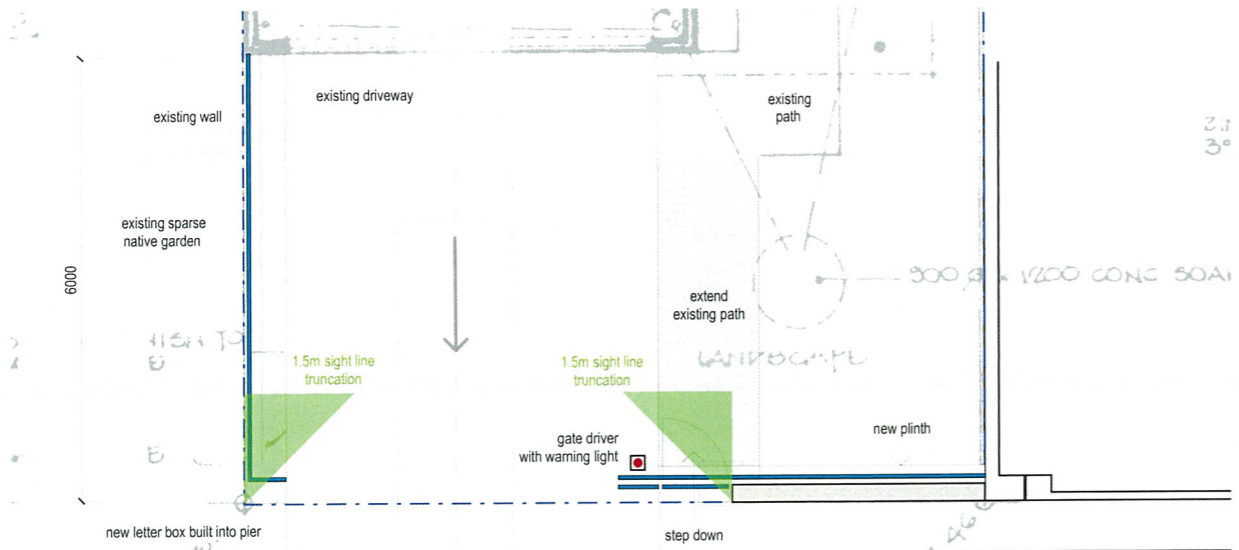


PART SITE PLAN


ERIC STREET



SOUTH ELEVATION (gate closed)

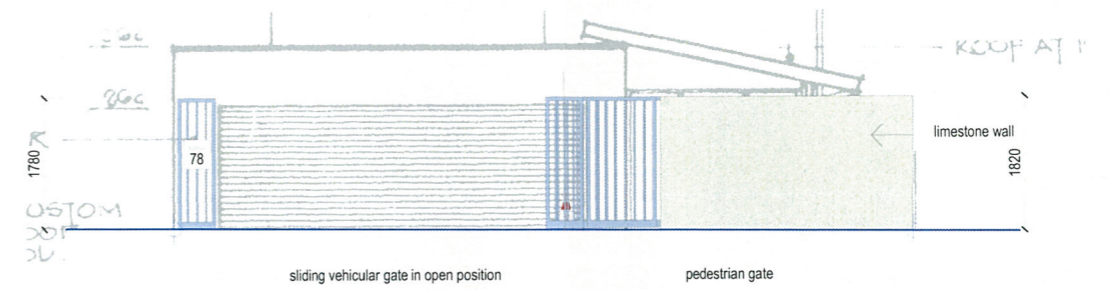

SOUTH ELEVATION (gate open)

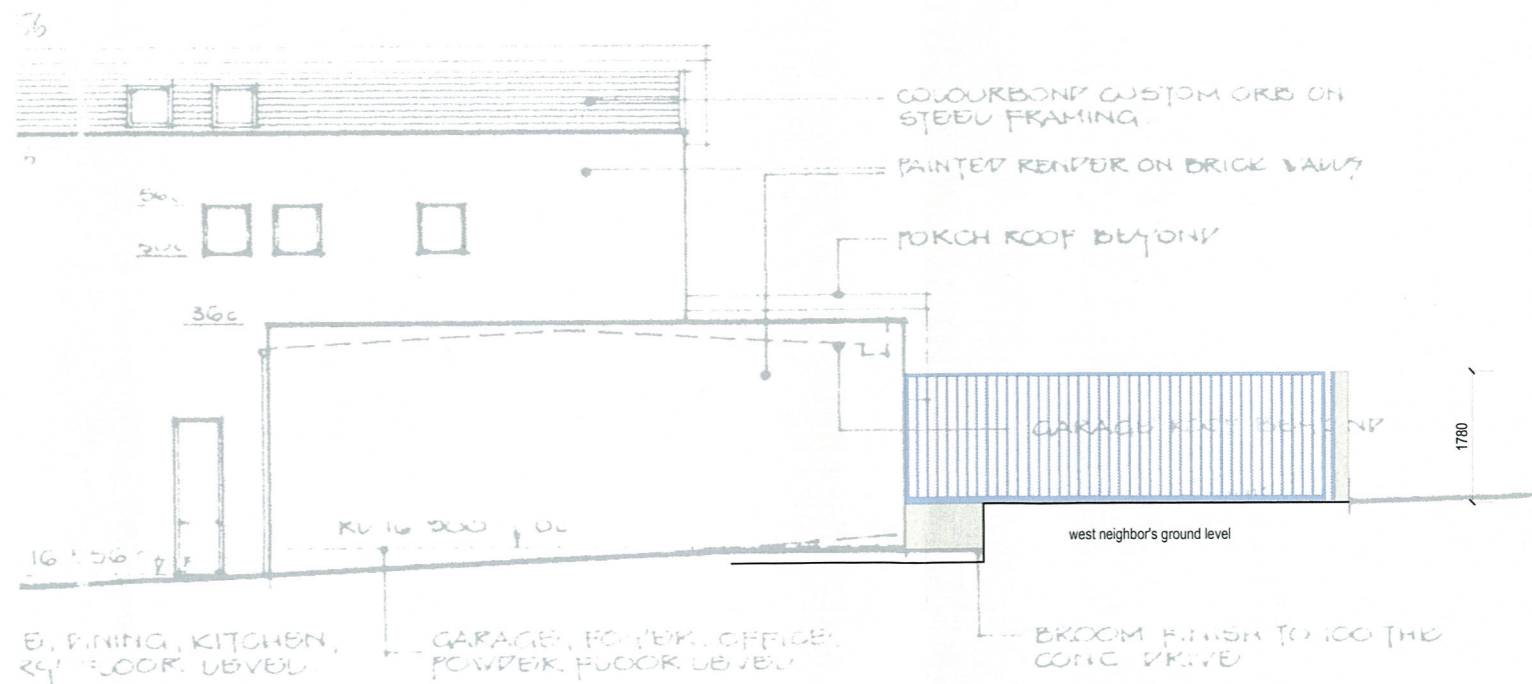


WEST ELEVATION

TOWN OF COTTESLOE  
- 8 JUN 2016  
RECEIVED

PLANS & ELEVATIONS




TOWN OF COTTESLOE  
RECEIVED  
10 MAR 2016

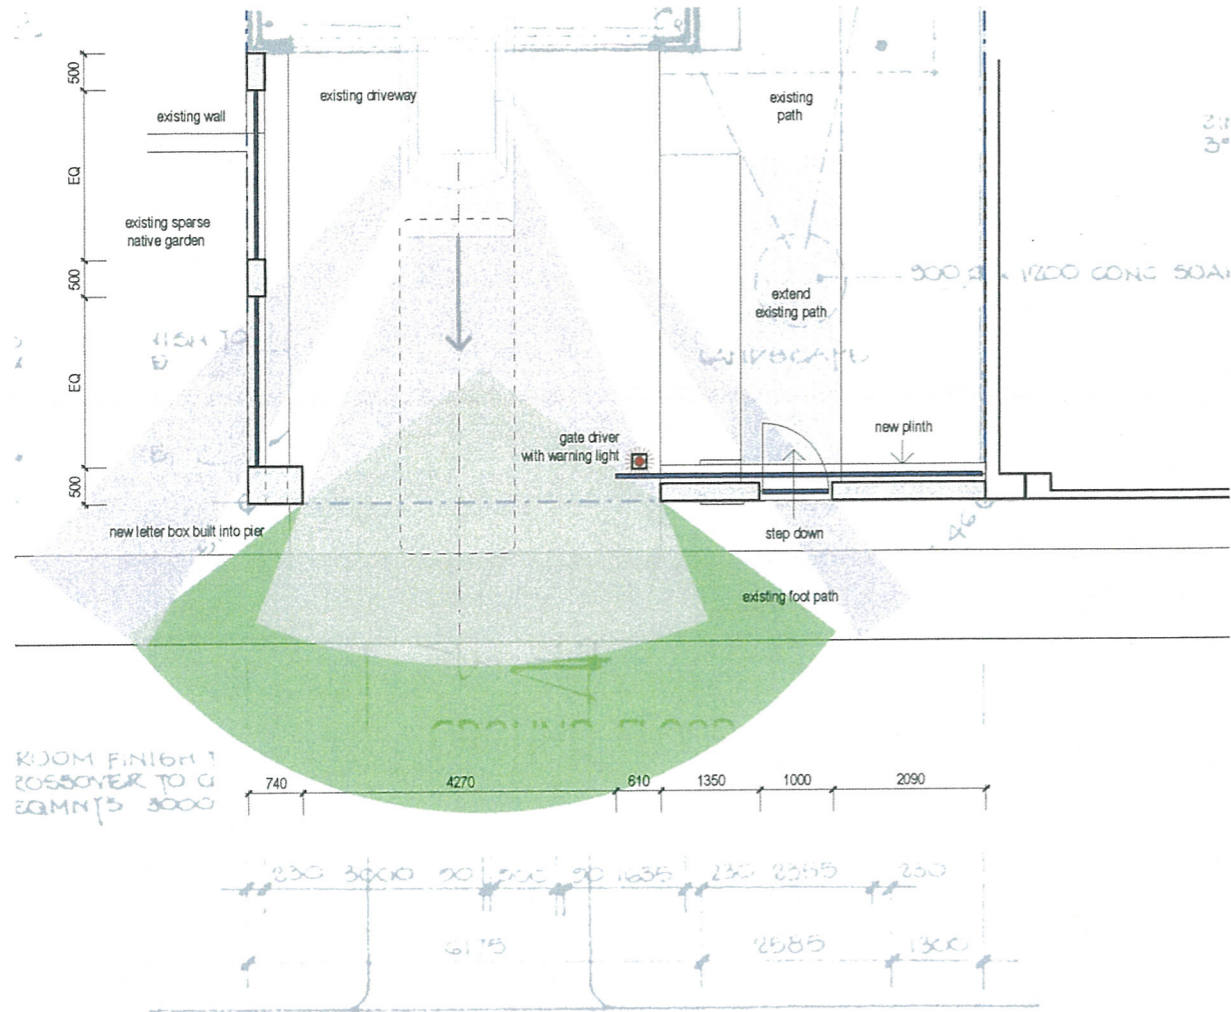


ERIC STREET


PART SITE PLAN

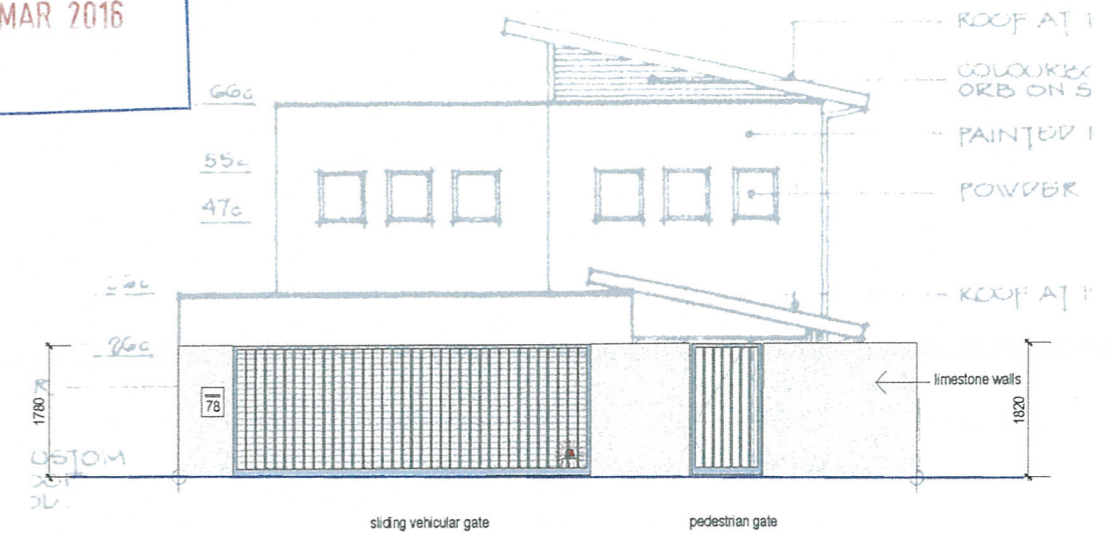

SOUTH ELEVATION (gate closed)

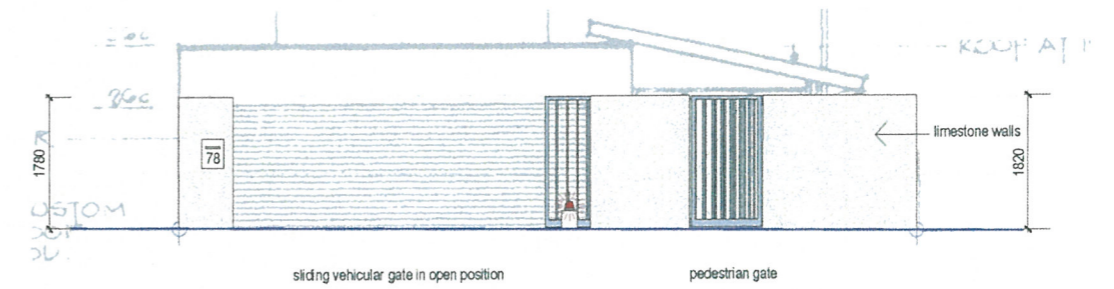

SOUTH ELEVATION (gate open)

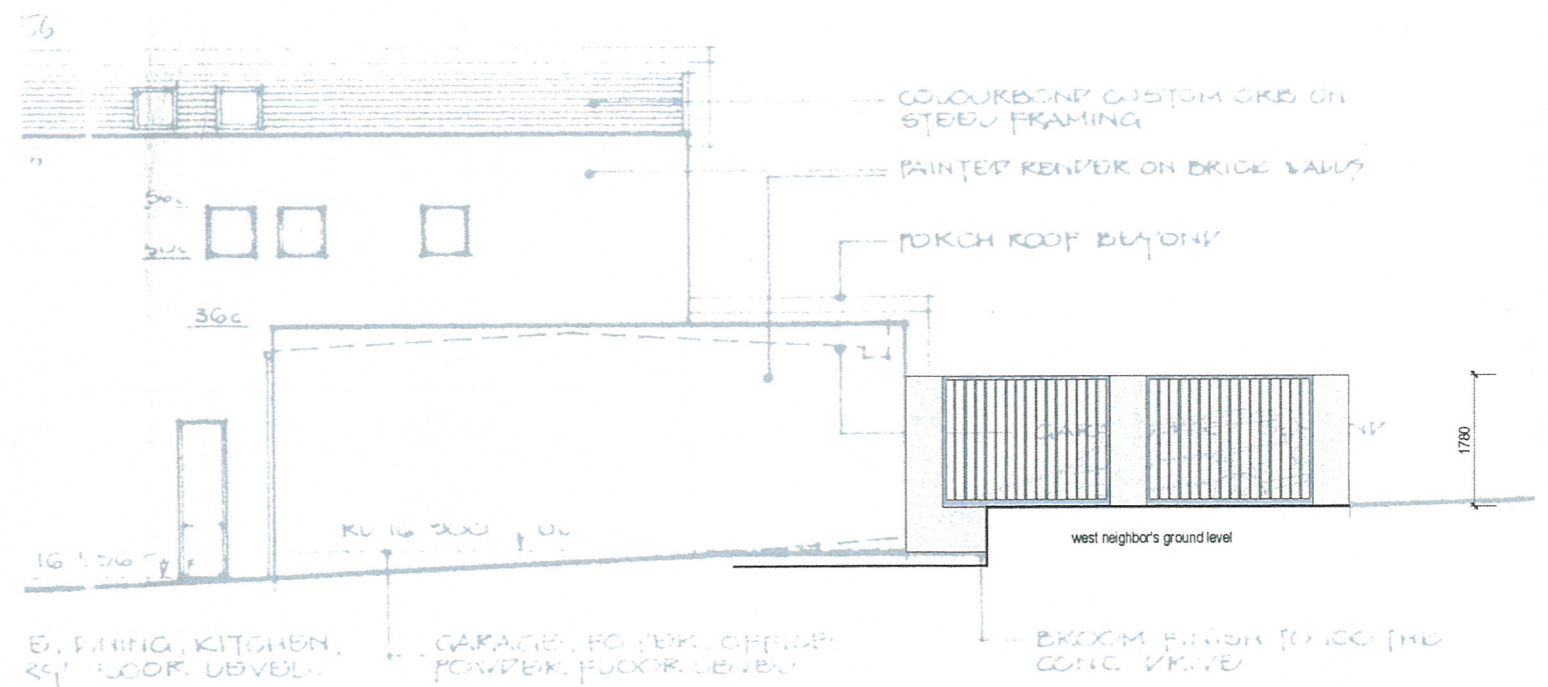

WEST ELEVATION

PLANS & ELEVATIONS

