

C

**Disclaimer:** The Town of Cottesloe will not accept any responsibility for inaccur acies or errors within the data.

Tuesday, 20 May 2014

DIMENSIONS MAY VARY ON SITE AT BUILDERS DISCRETION, SEWER I DRAINING MAY VARY PROM SCHEMATIC PRESENTATION I CHECK MINMUM CLEARANCES. RETAMING NOT PREMIERS RESPONSIBILITY, THIS SURVEY DOES NOT GUARANTEE THE LOCATION OF BOUNDARY PEGS OR FENCES. CHECK TITLE FOR EASEMENTS I COUVENANTS ETC

A NOTE : BARTHWORKS / SET-OUT I

A NOTE: COTTAGE & ENGINEERING SURVEYS ACCEPT NO RESPONSIBILITY FOR ANY PHYSICAL ON SITE CHANGES TO THE PARCEL OR PORTION OF THE PARCEL OF LAND SHOWN ON THIS SURVEY INCLUDING ANY ADJOINING NEIGHBOURS LEVELS AND FEATURES THAT HAVE OCCURRED AFTER THE DATE ON THIS SURVEY

87-89 Guthrie Street, Osborne Park, Western Australia Telephone: (08) 9446 7361 Facsimile: (08) 9445 2998 Email: perth@cottage.com.au Website: www.cottage.com.au J/N: DATE: SCALE: DRAWN:

1:200

M. Batema

08 Nov 13

Designer : Elliott, Travers CLIENT : Rey STRATA LOT 1

#18 Jarrad Street, Cottesloe

Strata Plan30320 Original Lot 23 on Plan 3639

0 SEC Dome =0= 757 Phone Conc. Path Conc. slabs

MOTE: All Sewer details plotted from information supplied by Water Corporation

324911

NOTE: LOT MISCLOSE (0.005 m)


**SOIL DESCRIPTION** 

Sand / L/Stone(Poss)

Light Grass Cover

NOTE: Unable to Calculate Sewer Junction Depth Due to Lack of Information on Water Corporation E-Plan. Verify Junction Invert, Depth & Details With Water Corporation. **BUILDER and PLUMBER check GRADE** 

Sewer Junction Up: 2.7 Inv: 3.9 NOTE: UP

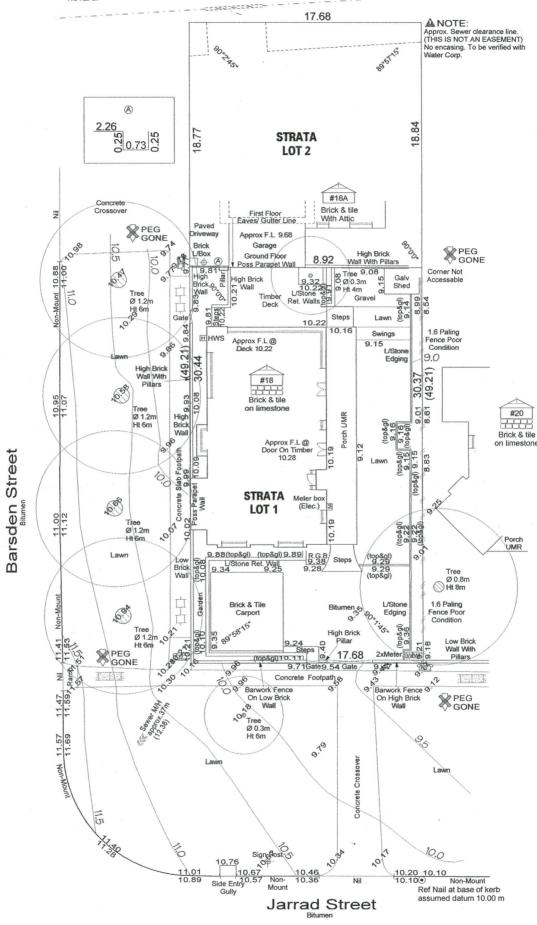

MOTE / BEWARE:

DUE TO LACK OF SURVEY MARKS/ PEGS ALL BUILDING OFFSET DIMENSIONS.

ARE APPROX OUT AND POSTITIONED IS FROM EXAND WA

MAY NOT BE ON THE CORRECT ALIGNMENT AND ARE TO BE VERIFIED WHEN

ANY DESIGN THAT INVOLVES ADDITIONS TO ANY STRUCTURES SHOWN OR POF STRUCTURES REMAINING AFTER ANY DEMOLITION HAS TAKEN PLACE, BE

MUST BE REPECEDED AND EXACT OFFSETS PROVIDED TO YOUR DESIGHER MARCHITET

BEFORE ANY PLANS ARE PRODUCED AND BEFORE ANY WORK IS STARTED ON SITE.

Check developer / strata company regarding possible future / existing internal service run in's, positions & details. Check for possible private sewer lines & position & details of connection to strate let. connection to strata lot.


NOTE:
BEWARE POSSIBLE BUILDING
RESTRICTIONS ON STRATA LOT
BY MANAGEMENT STATEMENT OR BY-LAWS

NOTE:
If strata boundaries not defined on plan only parent lot may be re-pegged and line pegs placed.

TOWN OF COTTESLOE - 8 MAY 2014

RECEIVED

Scale 1:200

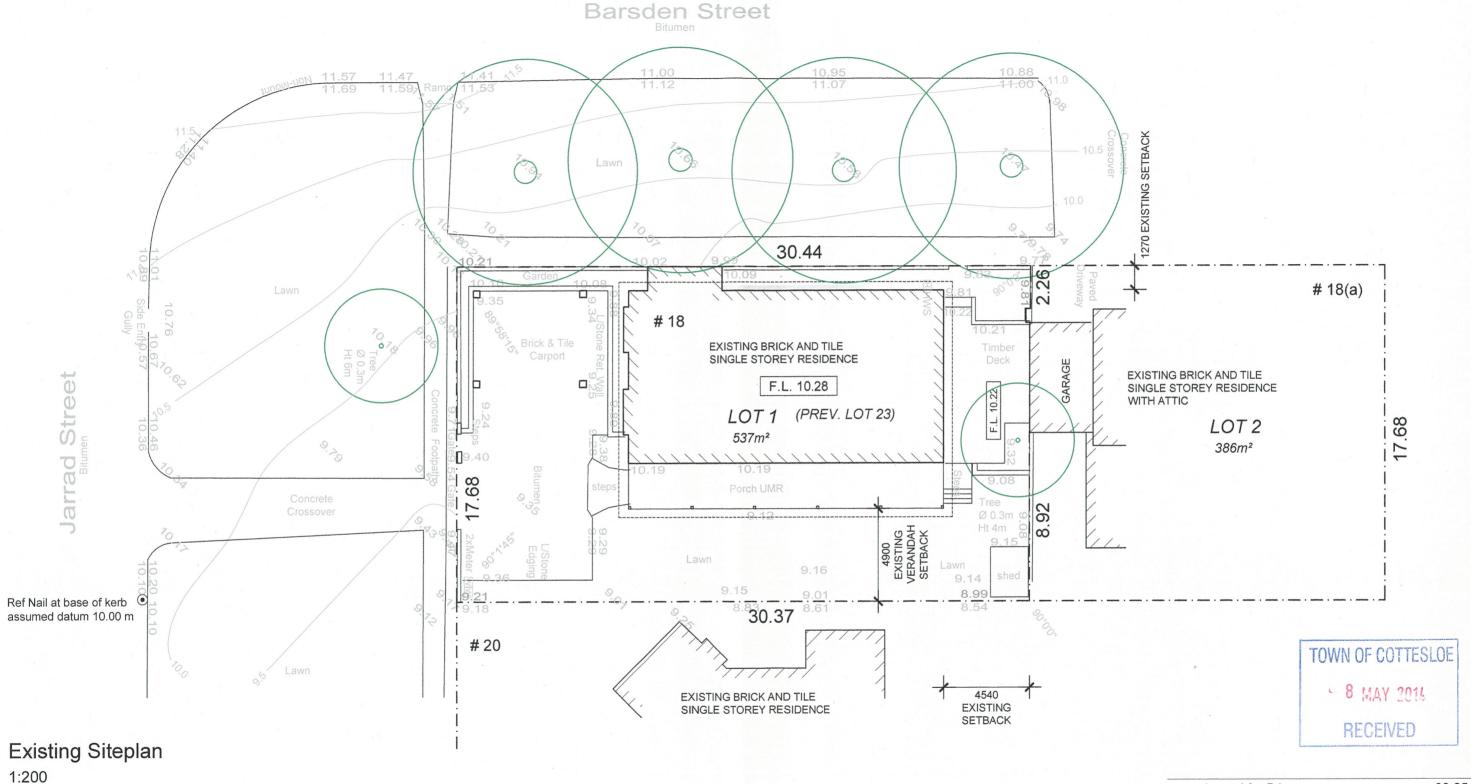

- Issued for DA 08.05.14
REV DESCRIPTION DATE

THIS DRAWING SHOULD BE READ IN CONJUNCTION WITH ALL RELEVANT CONTRACTS, SPECIFICATIONS AND DRAWINGS. CONTRACTORS MUST VERIFY ALL DIMENSIONS AT THE JOB BEFORE COMMENCING ANY WORK OR MAKING ANY SHOP DRAWINGS.




18 Jarrad Street COTTESLOE

Project # 1402 Additions & Alterations

EXISTING SITE Dwg # DA-01



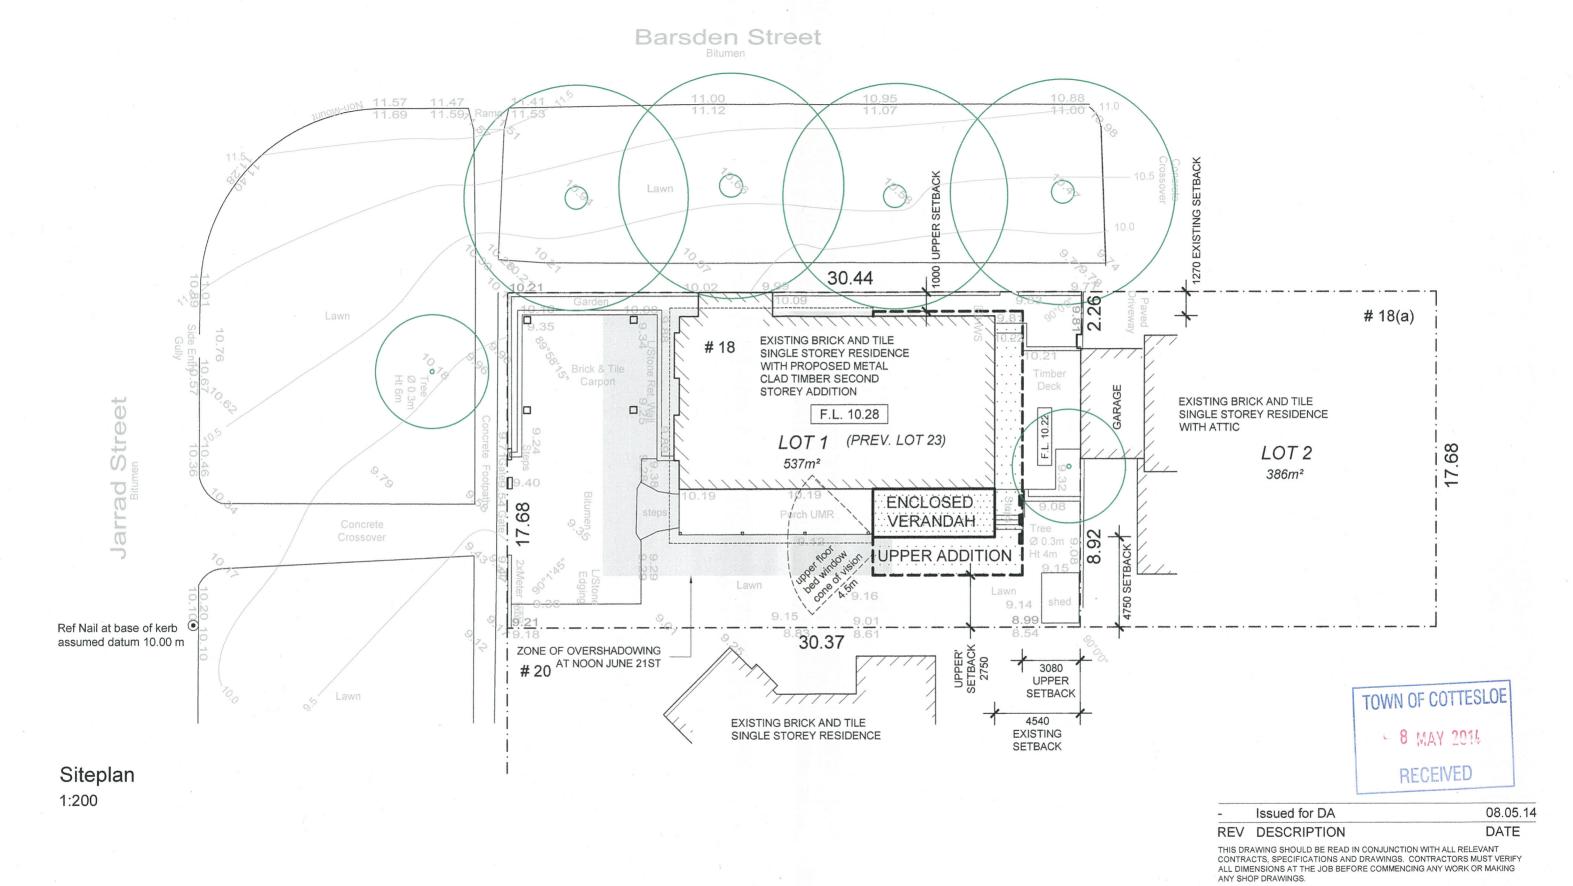

Z


18 Jarrad Street COTTESLOE

Project # 1402 Additions & Alterations

SITEPLAN

Dwg # DA-02



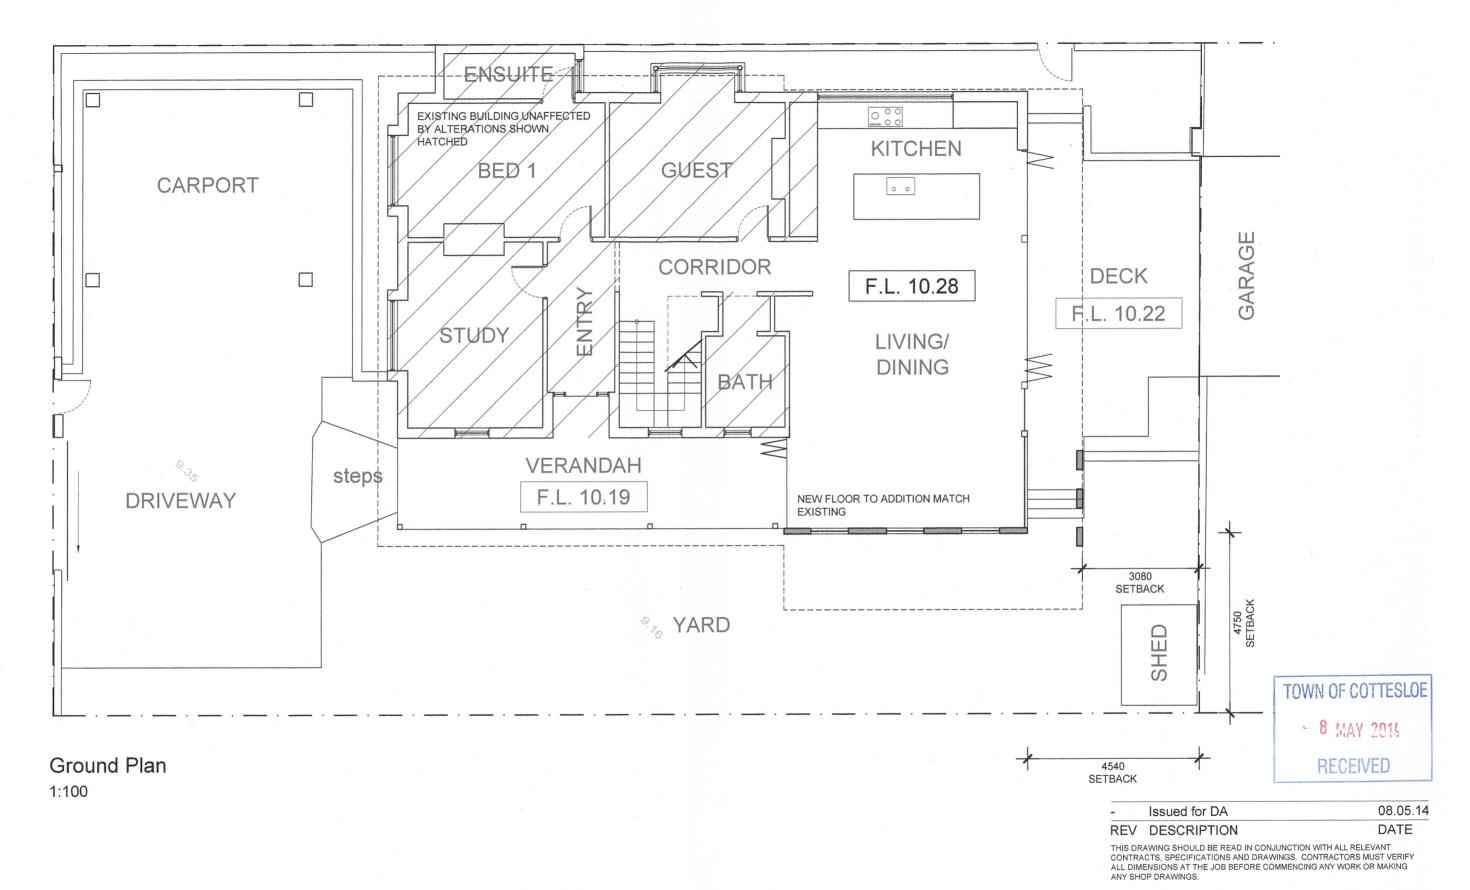

## **NOTES**

NEW WALLS SHOWN SOLID HATCHED

Proj


18 Jarrad Street COTTESLOE

Project # 1402 Additions & Alterations

PLAN

<sup>'g #</sup> DA-03



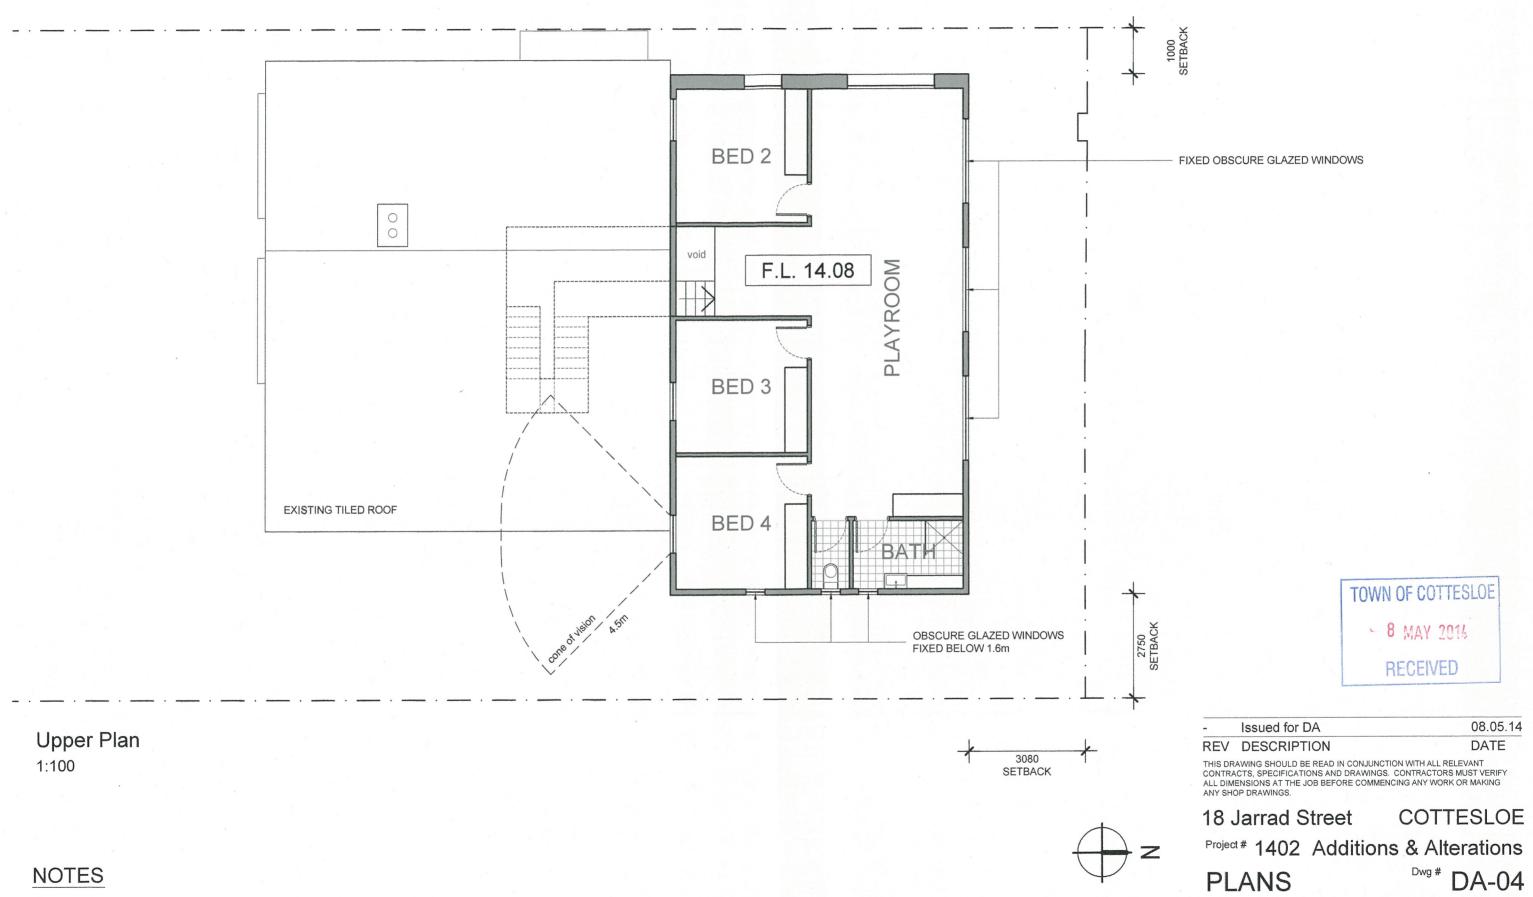


**PLANS** 


p.o. box 64 North Fremantle 6159 ph 0434 277 827 email : nathan@steelehouse.com.au

Steelehouse

**NOTES** 

NEW WALLS SHOWN SOLID HATCHED

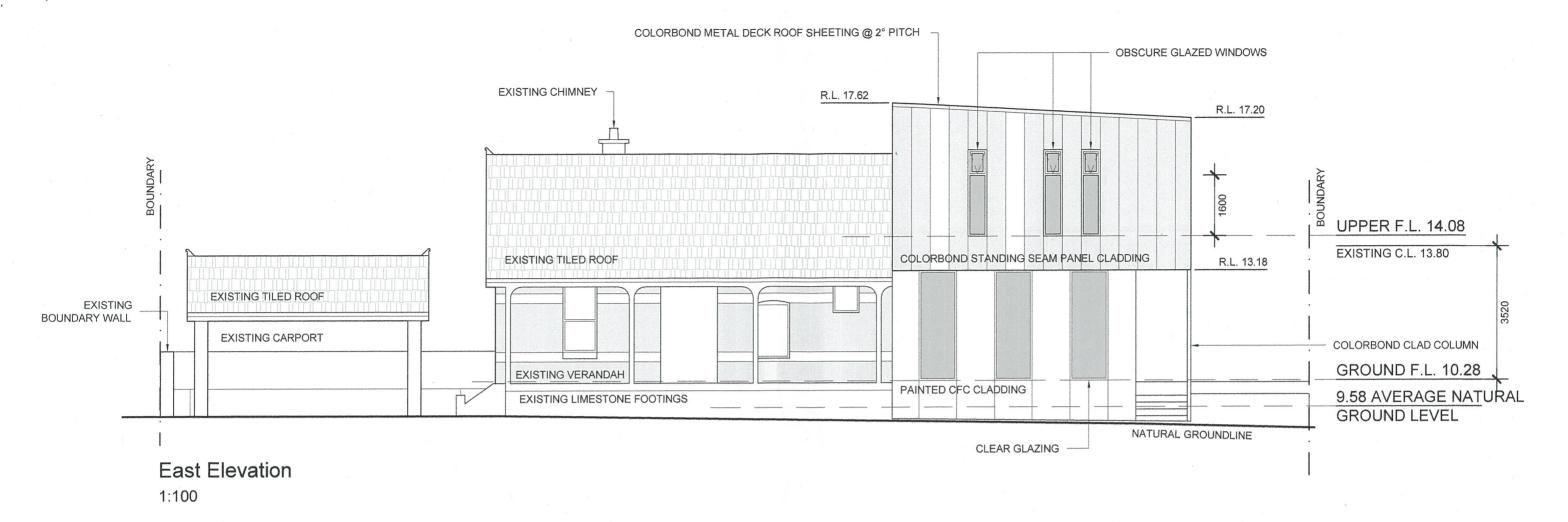

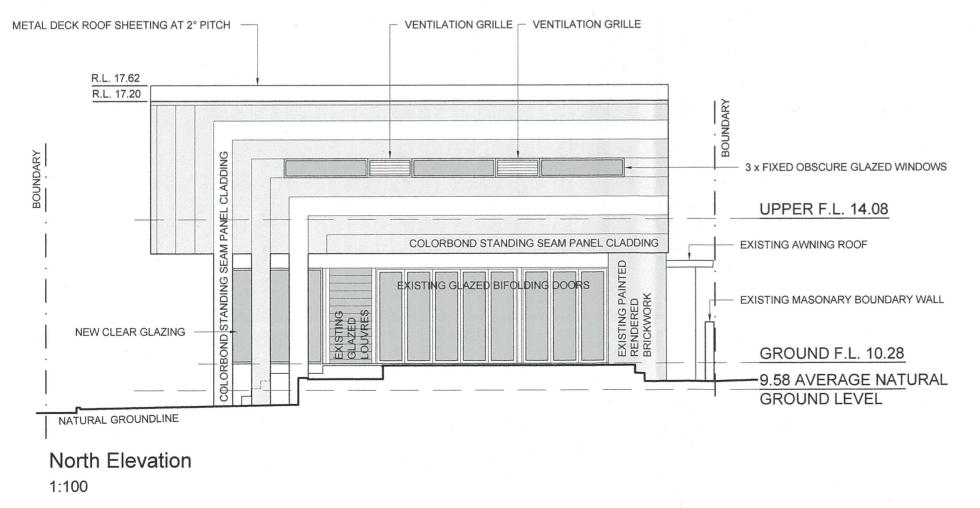



- Issued for DA 08.05.14
REV DESCRIPTION DATE

THIS DRAWING SHOULD BE READ IN CONJUNCTION WITH ALL RELEVANT CONTRACTS, SPECIFICATIONS AND DRAWINGS. CONTRACTORS MUST VERIFY ALL DIMENSIONS AT THE JOB BEFORE COMMENCING ANY WORK OR MAKING ANY SHOP DRAWINGS.


18 Jarrad Street COTTESLOE

Project # 1402 Additions & Alterations

**ELEVATIONS** 


wg # DA-05



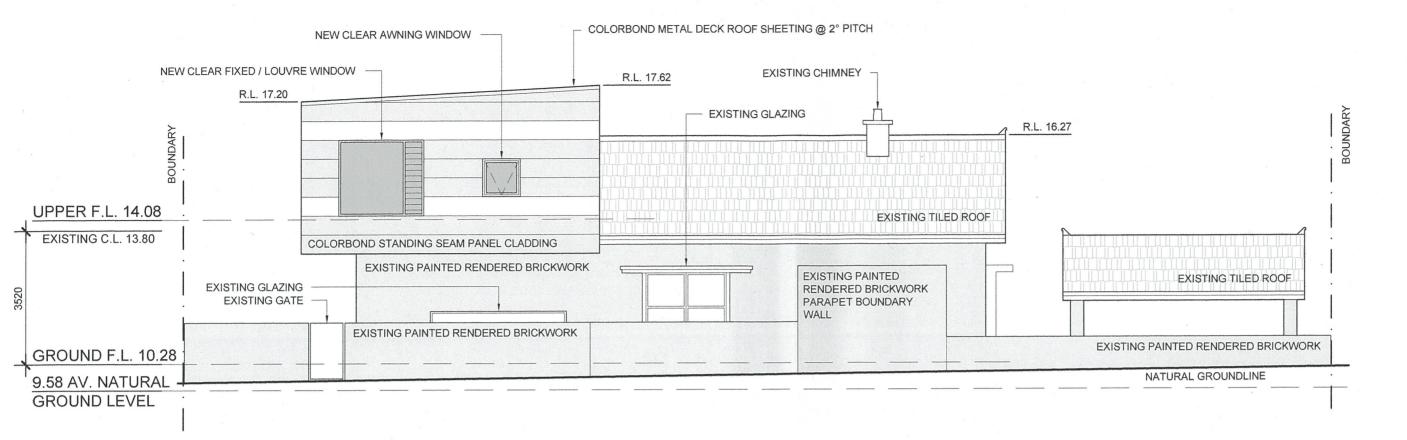

## West Elevation

1:200

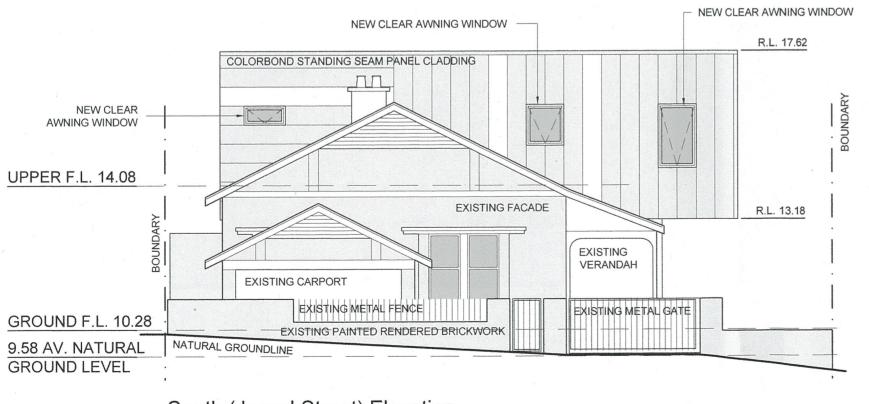

South (Jarrad Street) Elevation 1:100



Issued for DA

08.05.14

REV DESCRIPTION

DATE

THIS DRAWING SHOULD BE READ IN CONJUNCTION WITH ALL RELEVANT CONTRACTS, SPECIFICATIONS AND DRAWINGS. CONTRACTORS MUST VERIFY ALL DIMENSIONS AT THE JOB BEFORE COMMENCING ANY WORK OR MAKING ANY SHOP DRAWINGS.

18 Jarrad Street

COTTESLOE

Project # 1402 Additions & Alterations

**ELEVATIONS** 





Jarrad Street View



Barsden Street View




Issued for DA rev details

08.05.14 date

18 Jarrad St COTTESLOE DA-07
Alterations & Additions



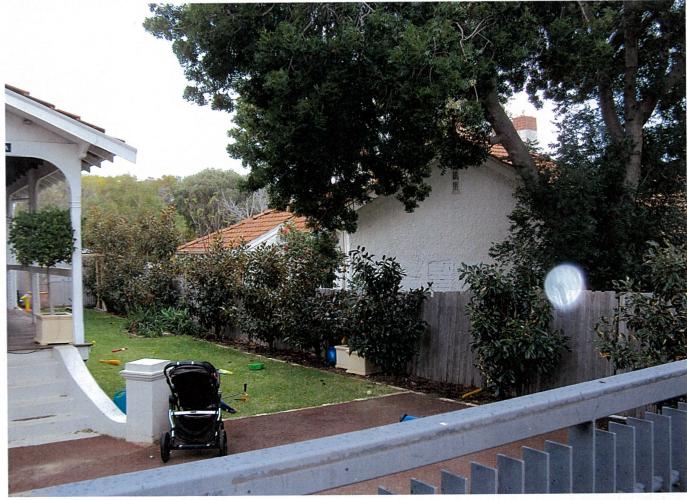







(



(

(

