


RAILWAY ST REALIGNMENT


NORTH COTTESLOE PRIMARY SCHOOL CARPARK

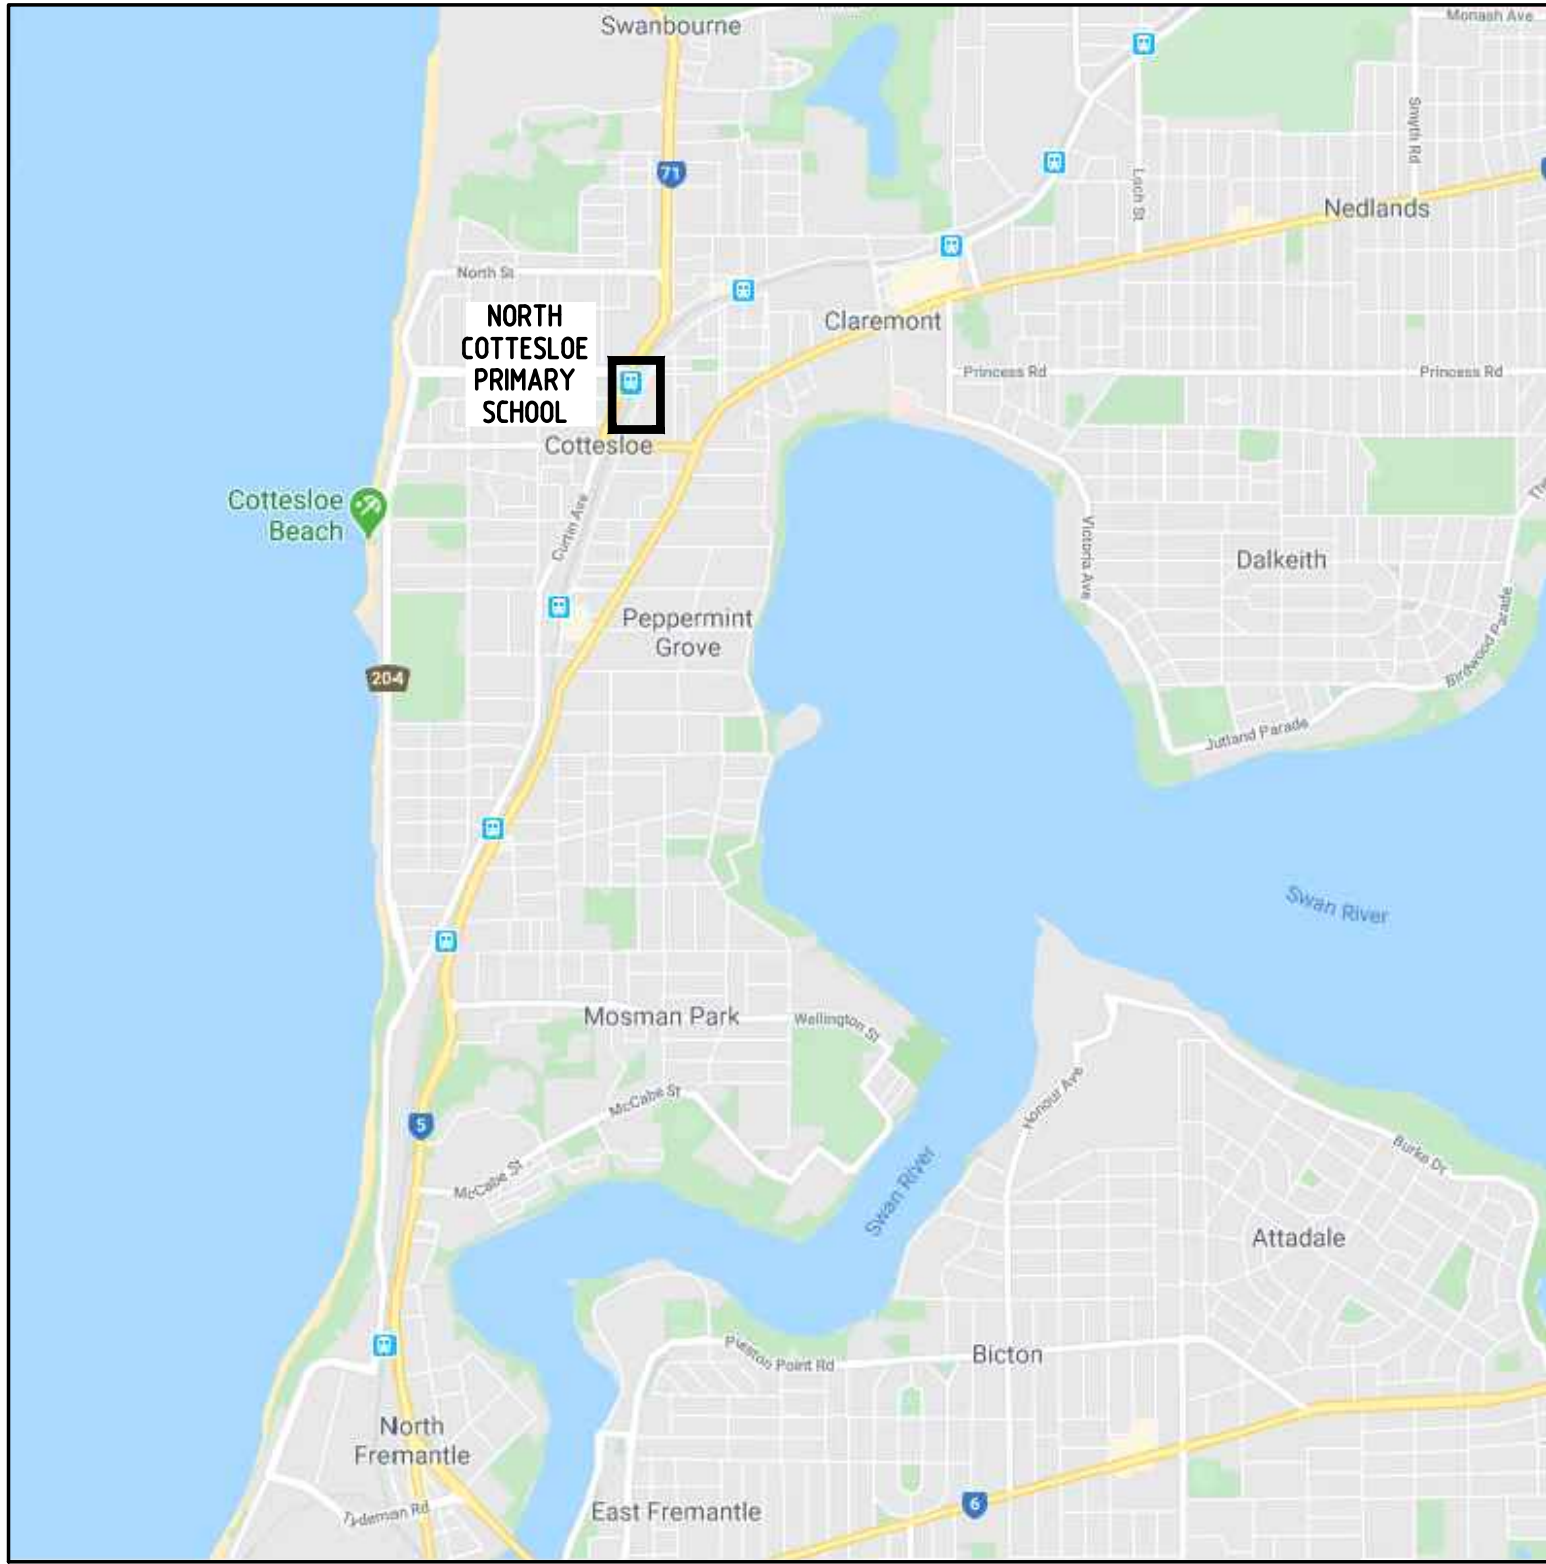

TOWN OF COTTESLOE

TABLE OF CONTENTS

20-4-53/000	LOCALITY PLAN AND INDEX SHEET
20-4-53/100	OVERALL LAYOUT PLAN
20-4-53/101	SITEWORKS PLAN
20-4-53/102	EXISTING SERVICES PLAN
20-4-53/103	HIGH PRESSURE GAS MAIN LONGITUDINAL SECTION
20-4-53/104	DEPTH RANGE CUT AND FILL PLAN
20-4-53/400	ROAD LAYOUT PLAN
20-4-53/401	PAVEMENT PLAN
20-4-53/410	RAILWAY STREET REALIGNMENT LONGITUDINAL SECTION
20-4-53/411	CAR PARK LONGITUDINAL SECTION
20-4-53/412	CROSS SECTIONS CH:10 TO 70
20-4-53/413	CROSS SECTIONS CH:80 TO 130
20-4-53/414	CROSS SECTIONS CH:140 TO 180
20-4-53/415	CROSS SECTIONS CH:190 TO 220
20-4-53/416	PATH LONGITUDINAL SECTION
20-4-53/430	SIGNS AND PAVEMENT MARKING LAYOUT
20-4-53/500	DRAINAGE LAYOUT
20-4-53/501	DRAINAGE CATCHMENT PLAN
20-4-53/600	PAVEMENT STANDARD DETAILS
20-4-53/601	DRAINAGE STANDARD DETAILS
20-4-53/800	SWEPT PATHS AND SISD CHECKS

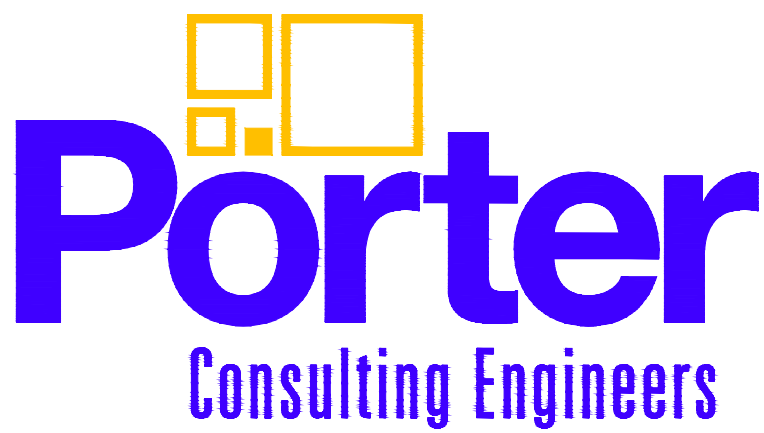

TUSNO Pty Ltd ACN 070 097 148 as trustee for the Consulting Engineering Unit Trust
trading as Porter Consulting Engineers ABN 78 636 396 385

Level 2 Kishorn Court
58 Kishorn Road
Mt Pleasant 6153 WA




PO Box 1036
Canning Bridge 6153 WA

Tel (08) 9315 9955
Fax (08) 9315 9959
Email office@portereng.com.au
www.portereng.com.au

JOB No. 20-04-053

LEGEND

- EXISTING KERB
EXISTING KERB TO BE REMOVED
PROPOSED KERB AND PATH
EXISTING HP GAS LINE
EXISTING MP GAS LINE
EXISTING SEWER PIPE
EXISTING TELSTRA CABLE
EXISTING WATER MAIN
EXISTING DRAINAGE LINE
EXISTING TRANSMISSION OVERHEAD POWER LINES
EXISTING VOCUS COMMUNICATIONS
EXISTING LOW VOLTAGE UNDERGROUND
EXISTING HIGH VOLTAGE UNDERGROUND
EXISTING WESTERN POWER DATA COMMS
PROPOSED DRAINAGE
AREA OF CONCRETE PATHS/CROSSOVERS
AREA OF GRASS INFILL
AREA OF BRICK PAVING
AREA OF NEW ROAD AND CARPARK
AREA OF LANDSCAPE
EXISTING NORFOLK PINES
EXISTING TREES

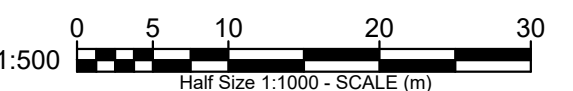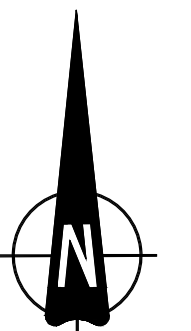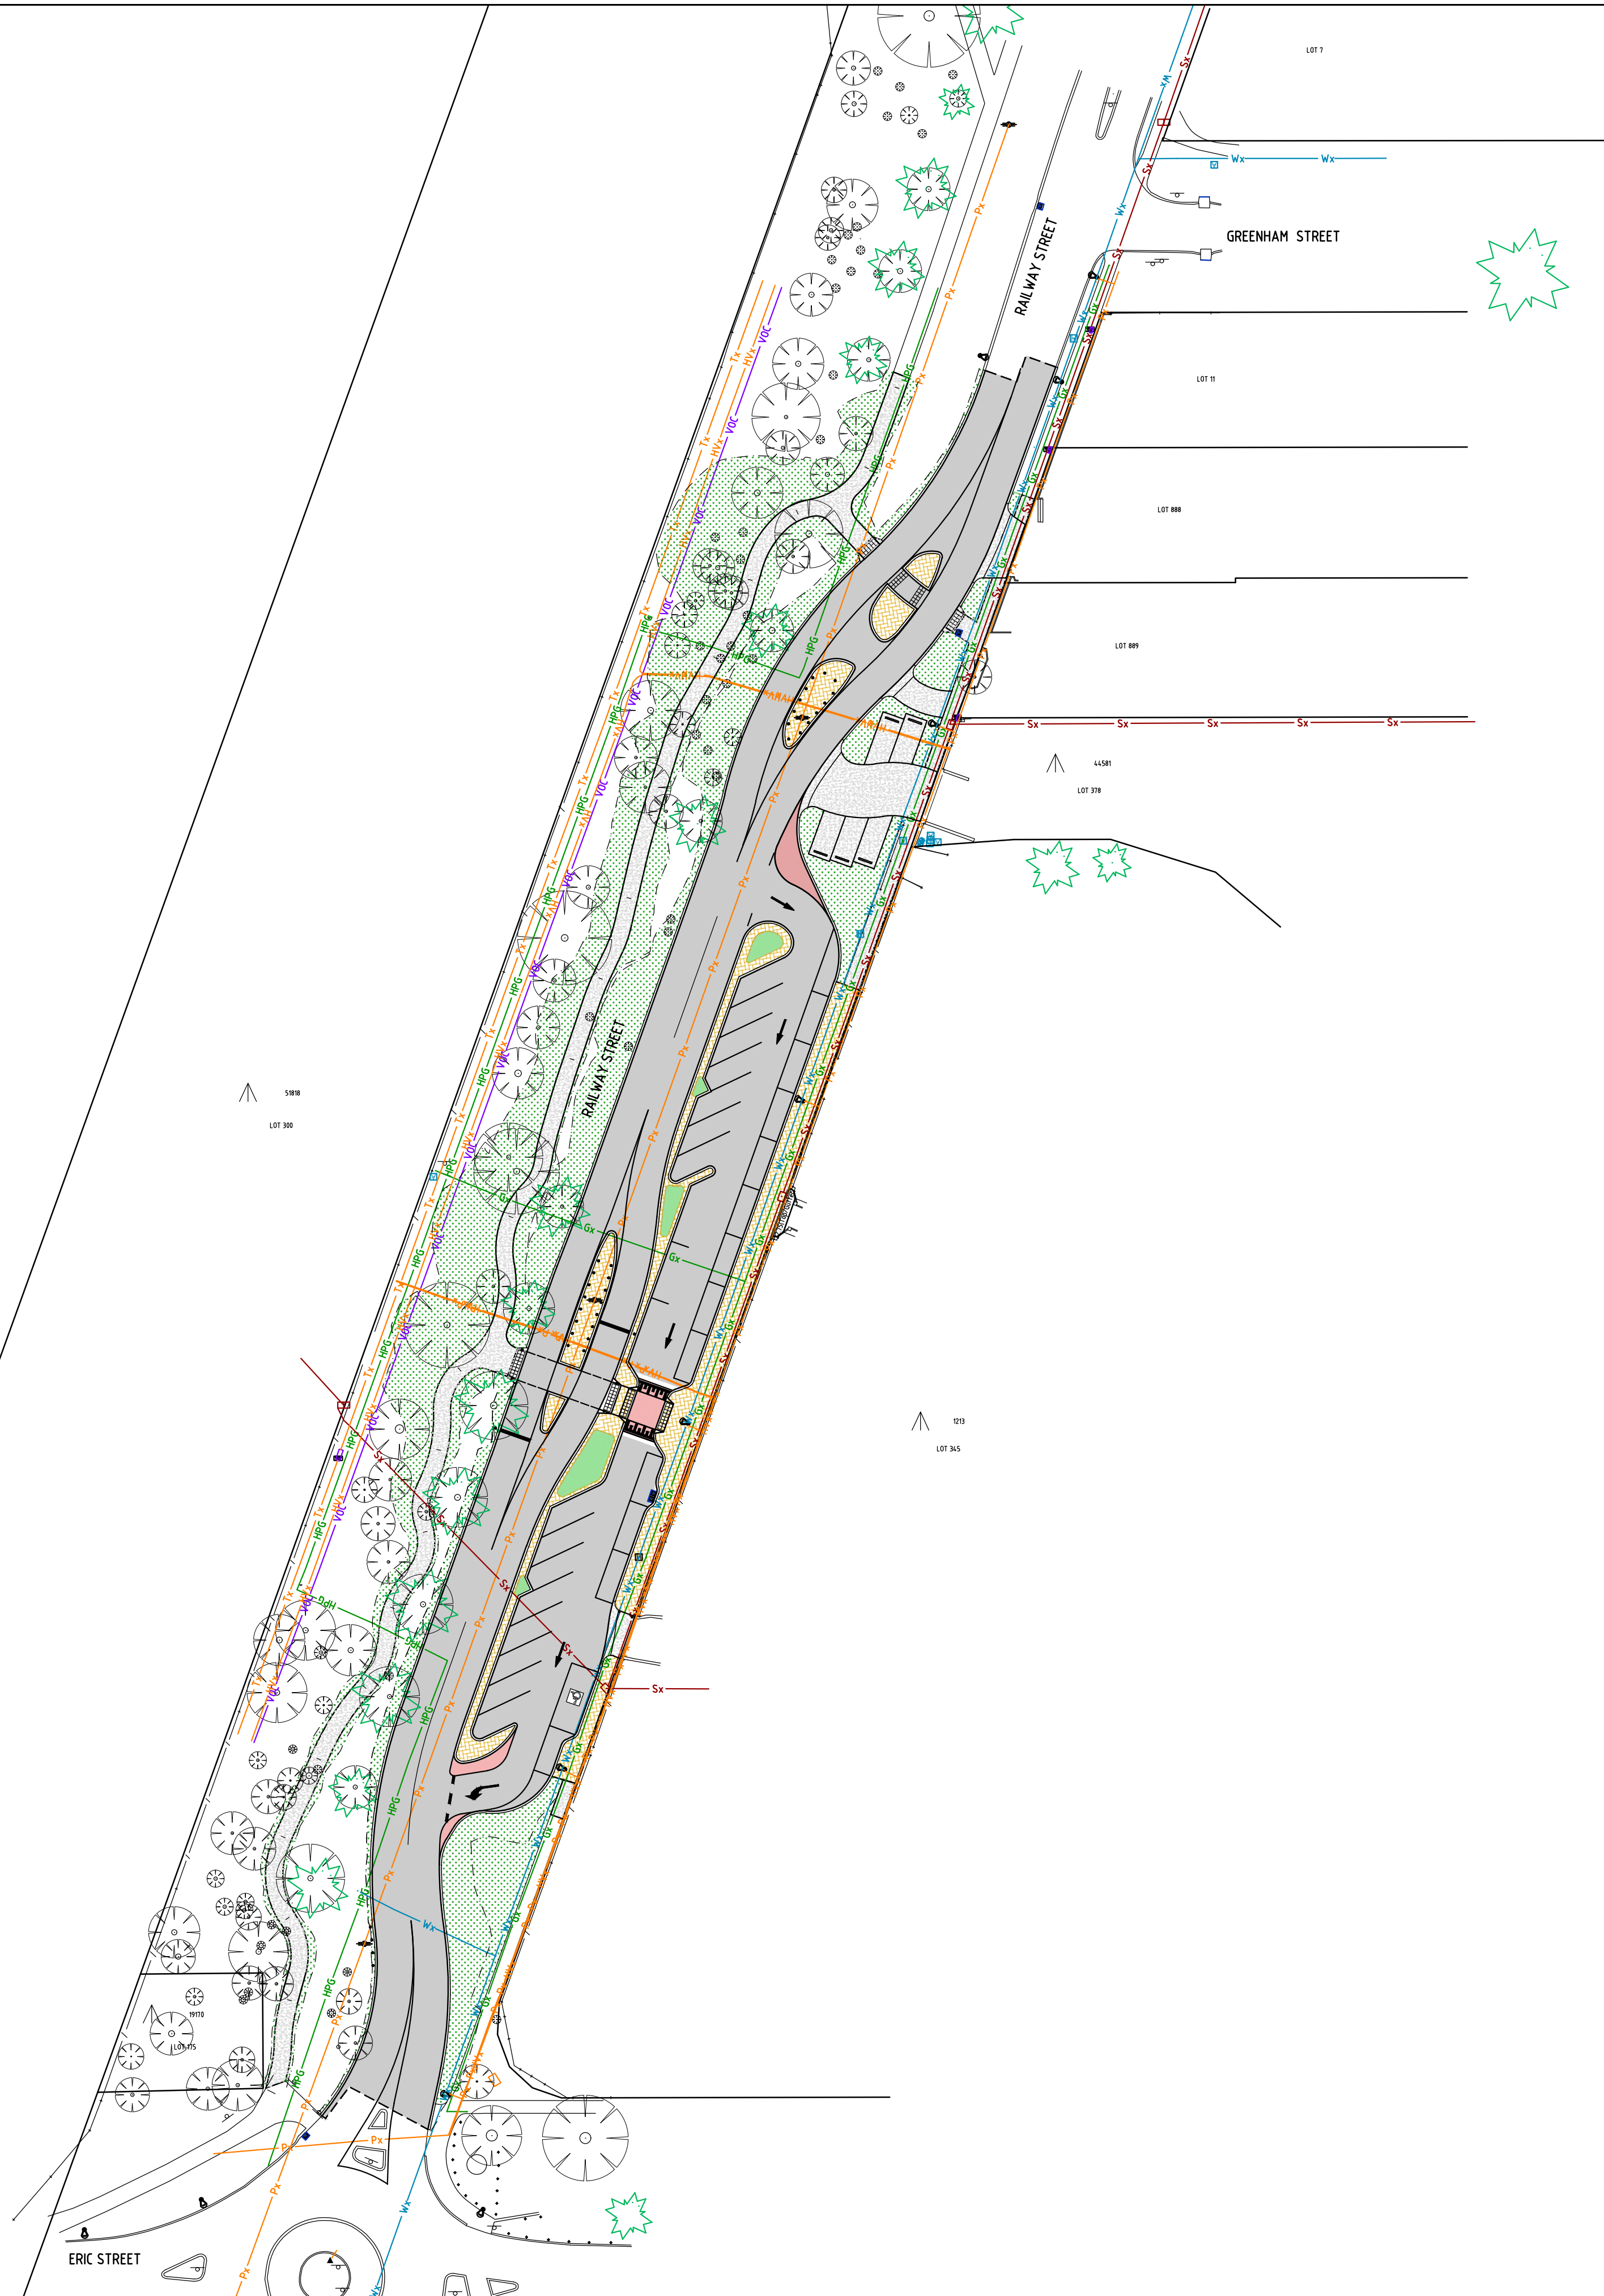

PROJECT: RAILWAY ST REALIGNMENT NORTH COTTESLOE P.S.		COPYRIGHT COPYRIGHT IN THIS DRAWING IS THE PROPERTY OF THE CONSULTANT. THE CLIENT HAS LICENSE TO USE THIS DRAWING FOR THE PROJECT ONLY. THE USER SHALL BE RESPONSIBLE FOR "SITE CHECKING" ALL DIMENSIONS BEFORE COMMENCEMENT OF WORK. LAB DRAWING DO NOT MANUALLY ALTER ONLY PLANS WITH NUMERICAL REVISION (REV 'D' OR HIGHER) AND SIGNED AS APPROVED SHALL BE USED FOR CONSTRUCTION.		CLIENT: TOWN OF COTTESLOE		DRAWING: OVERALL LAYOUT PLAN		STATUS: FOR APPROVAL		SCALE: 1:500 DATE: JULY 2020 DESIGN: ELW DRAWN: MJV CHECK:		DRAWING No. 20-4-53/100		REV No. B		ORIGINAL DRAWING SIZE A1	
B 29-7-2020 A 18-7-2020 No. DATE		SECOND SECTION OF PATH ADDED TO PLAN PRELIMINARY PLOT FOR APPROVAL REVISION		MJV MJV BY		Level 2 Kishore Court 58 Kishore Road Mt Pleasant 6153 WA PO Box 1036 Canning Bridge 6103 WA Tel (08) 9315 9955 Fax (08) 9315 9955 Email office@portering.com.au www.portering.com.au T/5080 Pty Ltd ACN 970 071 NAB as trustee for the Consulting Engineering Unit Trust trading as Porter Consulting Engineers ABN 78 438 396 395		FILE NAME S:\ACTIVE PROJECTS\20-04-053\ACAD\20453-100.dwg		APP'D:							

