





108 Broome Street

The Town of Cottesloe does not warrant the accuracy of information in this publication and any person using or relying upon such information does so on the basis that the Town of Cottesloe shall bear no responsibility or liability whatsoever for any errors, faults, defects or omissions in the information.

Scale 1:667

Thursday, 7 August 2014

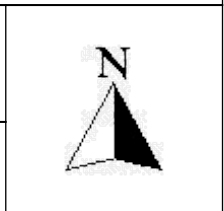

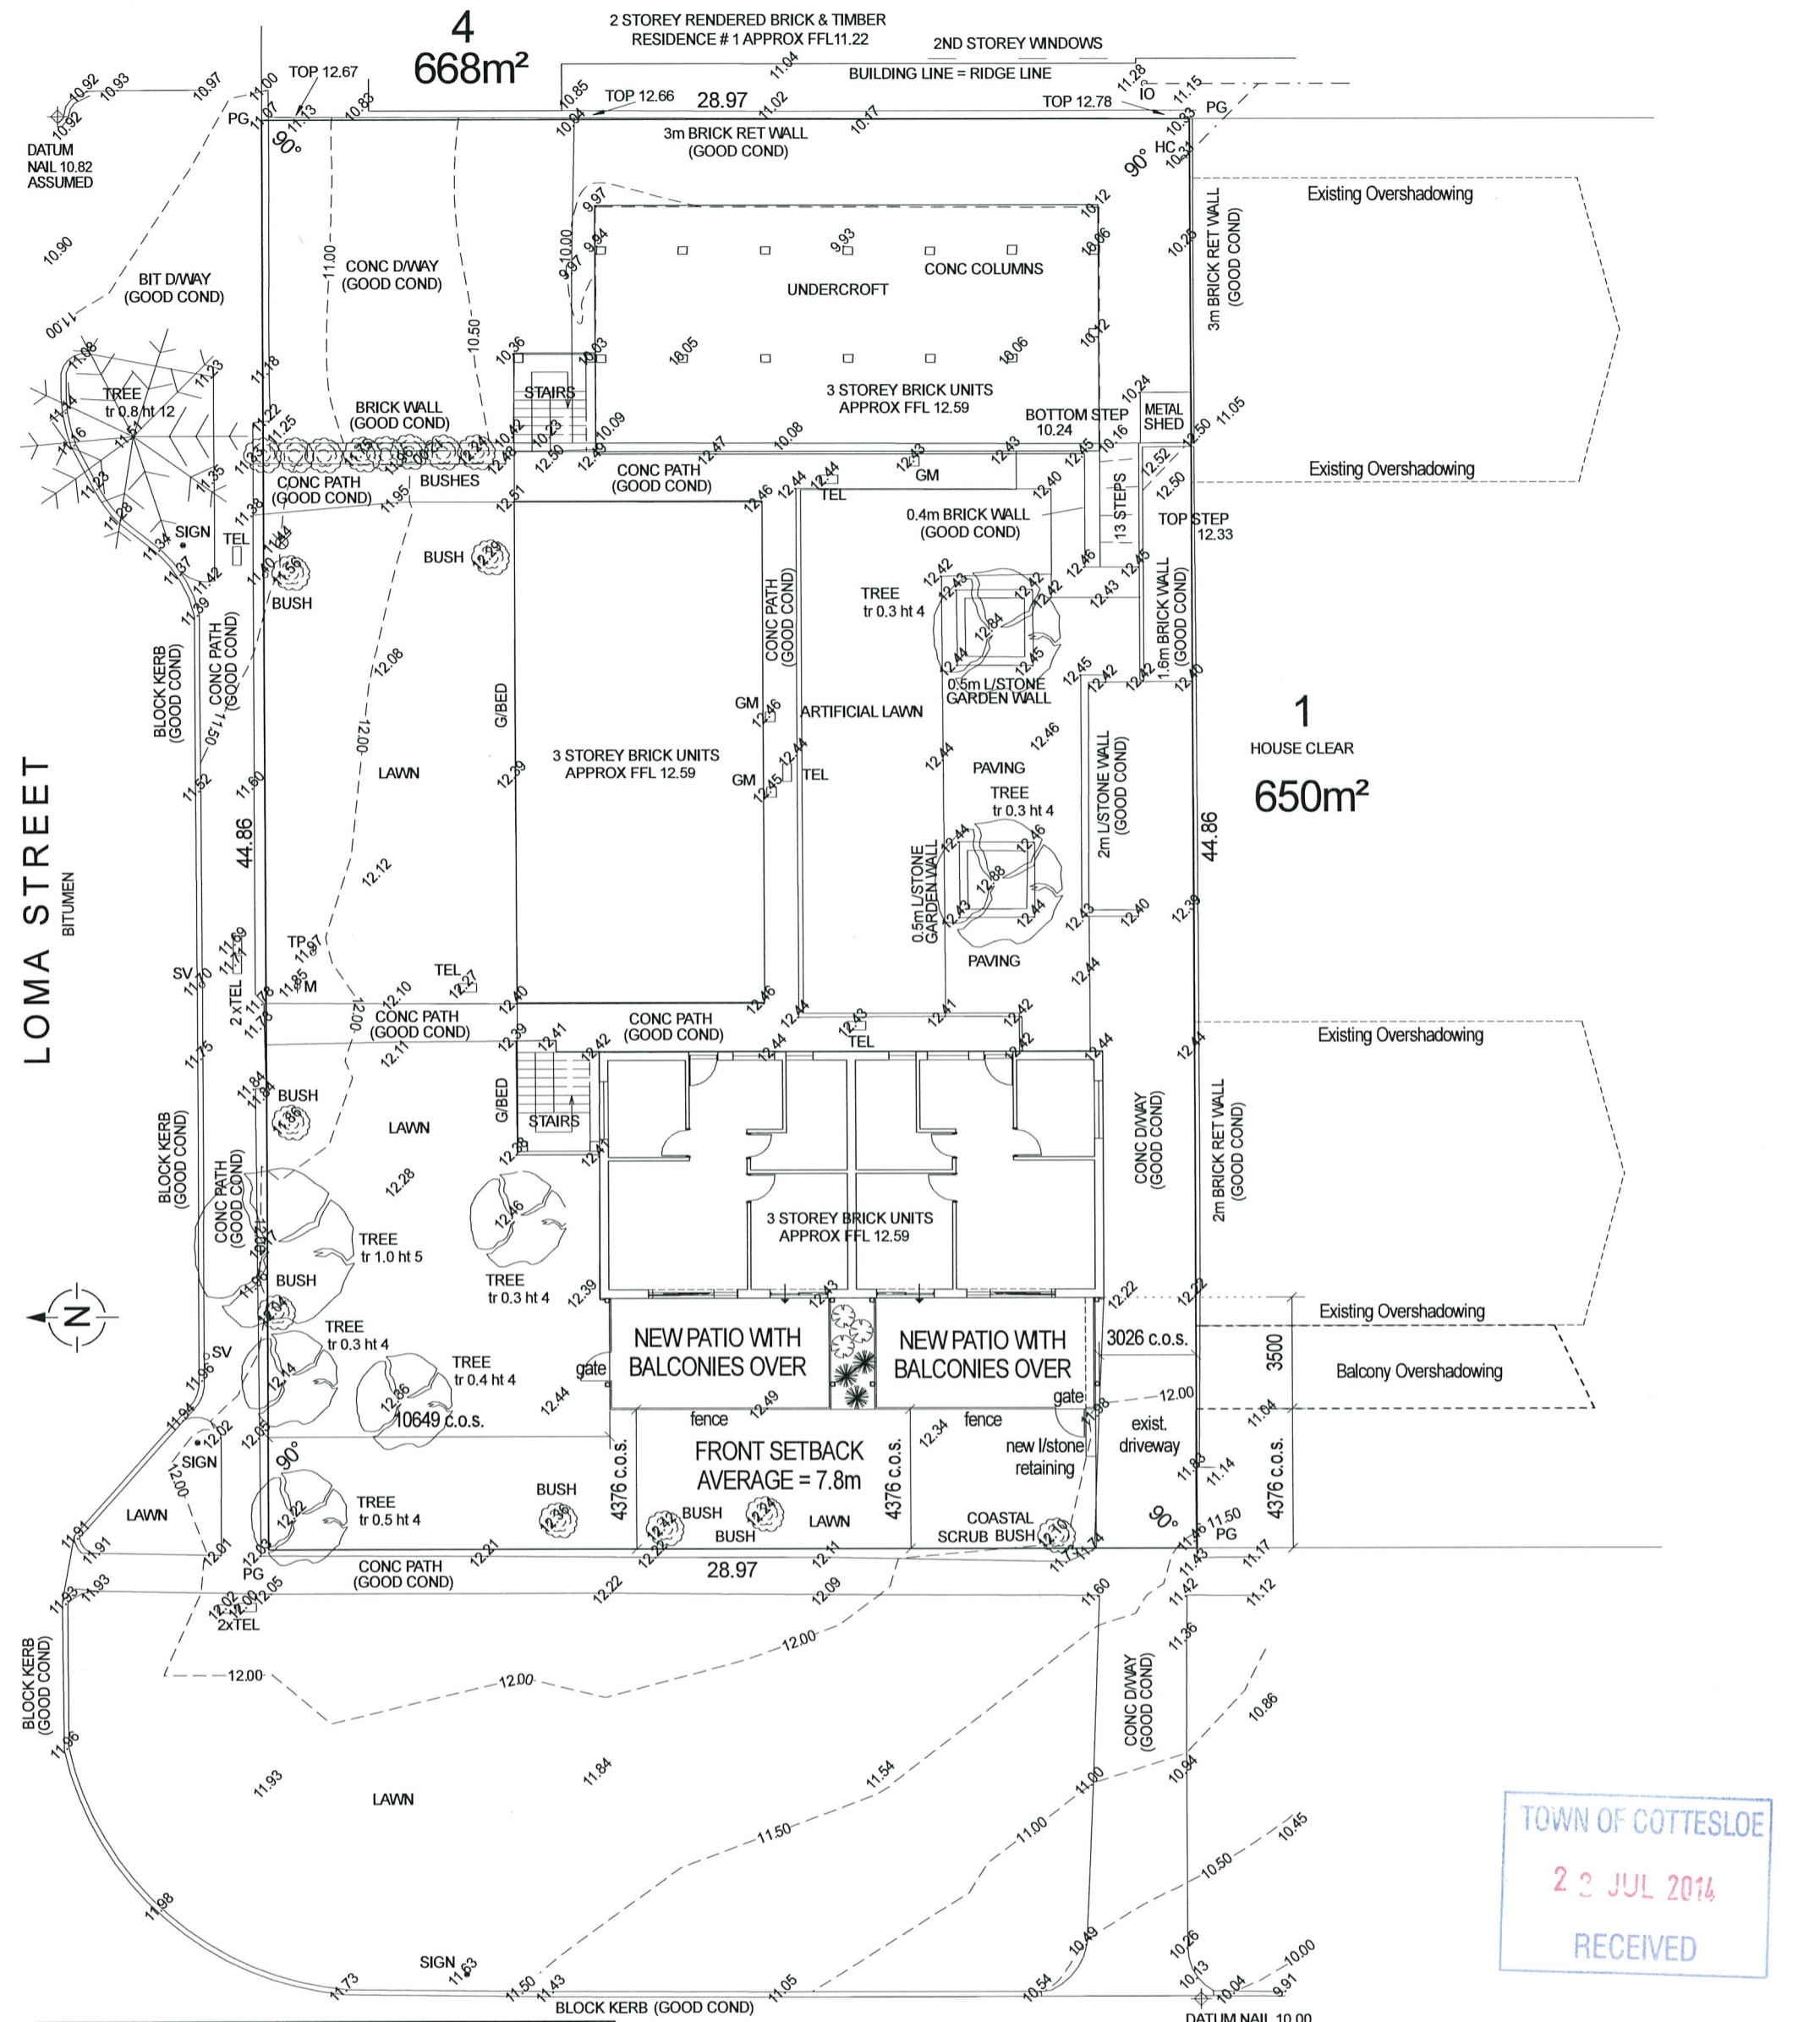

TOWN OF COTTESLOE
23 JUL 2014
RECEIVED

**PROPOSED ADDITIONS
AT No.108 BROOME STREET
COTTESLOE**

SCALE as shown	DATE JULY 2014	DRAWN CBL	CHECKED RWS
JOB NO. site1406-1532d	SHEET NO. SK1	REV.	PRINT 15/07/2014

HORIZON DESIGN

HDD.COM.AU PTY. LTD. ACN 099 107 516
SUITE 12 / 22 PARRY AVE. BATEMAN 6150 WESTERN AUSTRALIA
PH. (08) 9332 2022 FAX. (08) 9332 2033 MOB. 0418 958 959
E-MAIL design@hdd.com.au WEB PAGE www.hdd.com.au


THIS DESIGN IS THE PROPERTY OF HORIZON DESIGN AND SHALL NOT BE REPRODUCED WITHOUT PERMISSION. © 2014

BROOME STREET
BITUMEN


SITE PLAN
scale 1:200

SEWER CONNECTION POSITION APPROXIMATE ONLY
SEWER INVERT LEVEL 9.52
SEWER BROUGHT UP 0.0
DEPTH TO CONNECTION 0.79


GROUND COVER
GRASS / COASTAL SCRUB
BUSHES / SMALL TREES

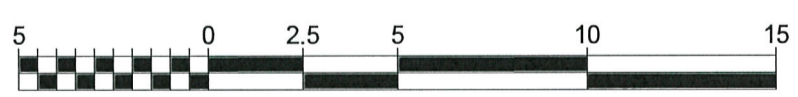


TITLE : FEATURE SURVEY	
CLIENT : HORIZON DESIGN	SURVEYED : 10/06/14
BUILDER :	MAP REF : 400 C 2
LOT : 21 (#108) BROOME STREET	
SUBURB : COTTESLOE	DIAGRAM : 42858
AUTHORITY : TOWN OF COTTESLOE	
C/T :	
P.O. Box 118 Willetton WA 6955 Web: www.surveylink.com.au Email: links@surveylink.com.au Ph. (08) 9354 8511 Fax. (08) 9354 8522	
SHEET 1 of 1	BUILDER REF No
SCALE 1: 200	DWG No 26313001
REV A	

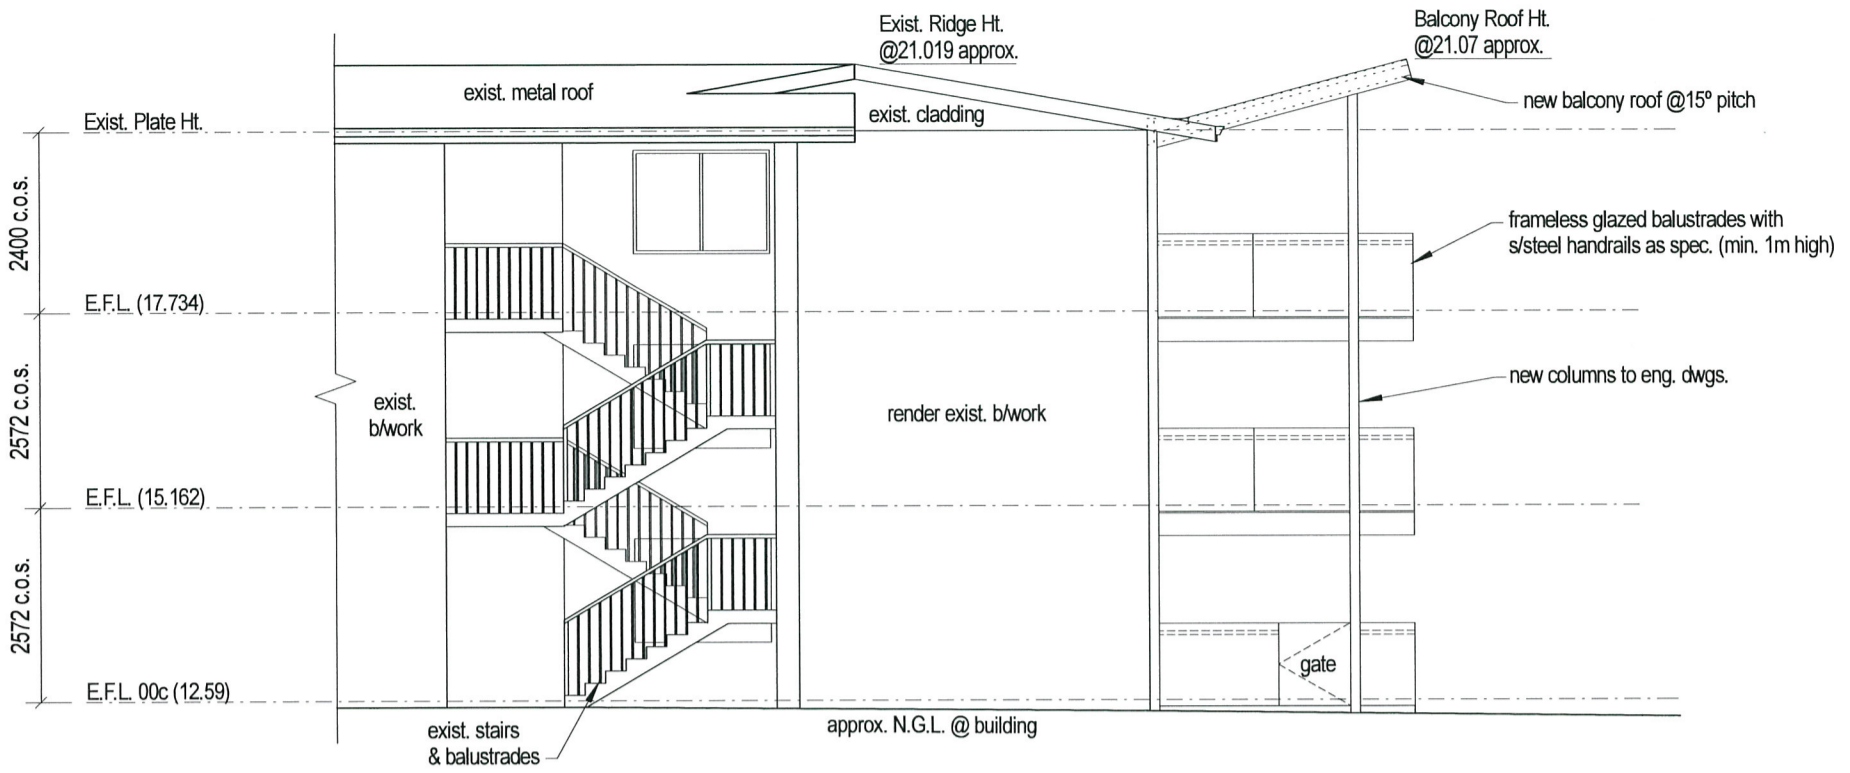

ELEVATION 1 (North) scale 1:100

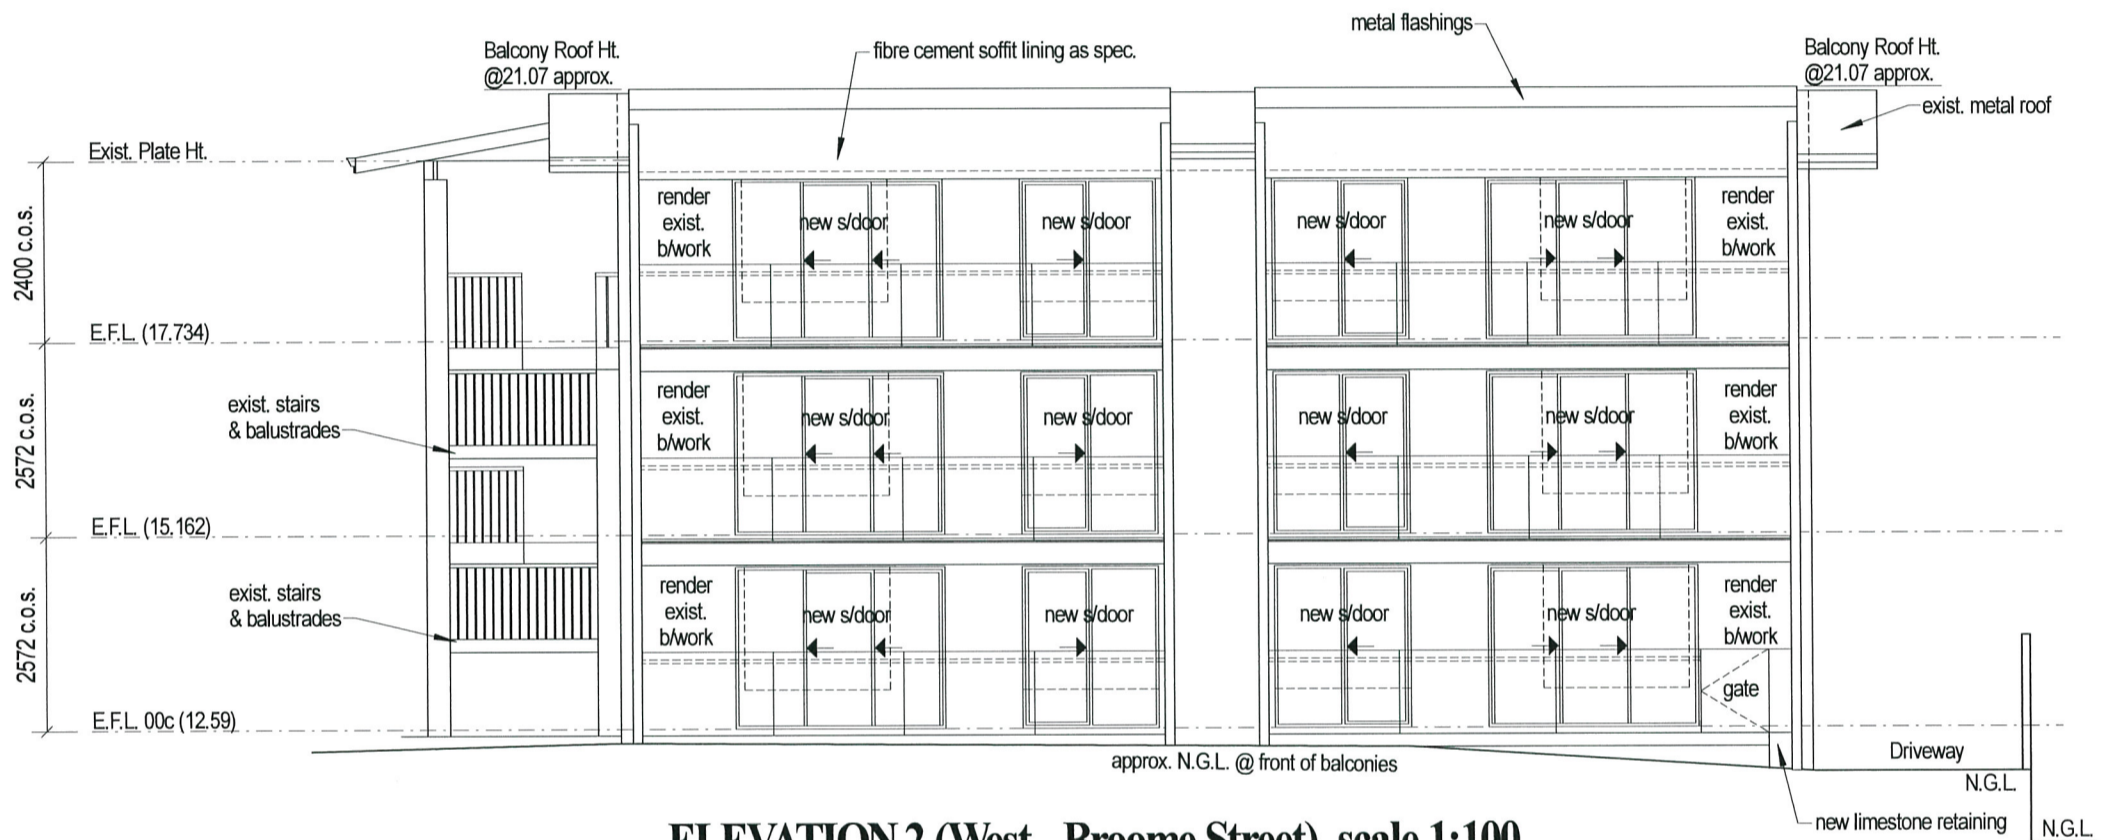

ELEVATION 2 (West - Broome Street) scale 1:100

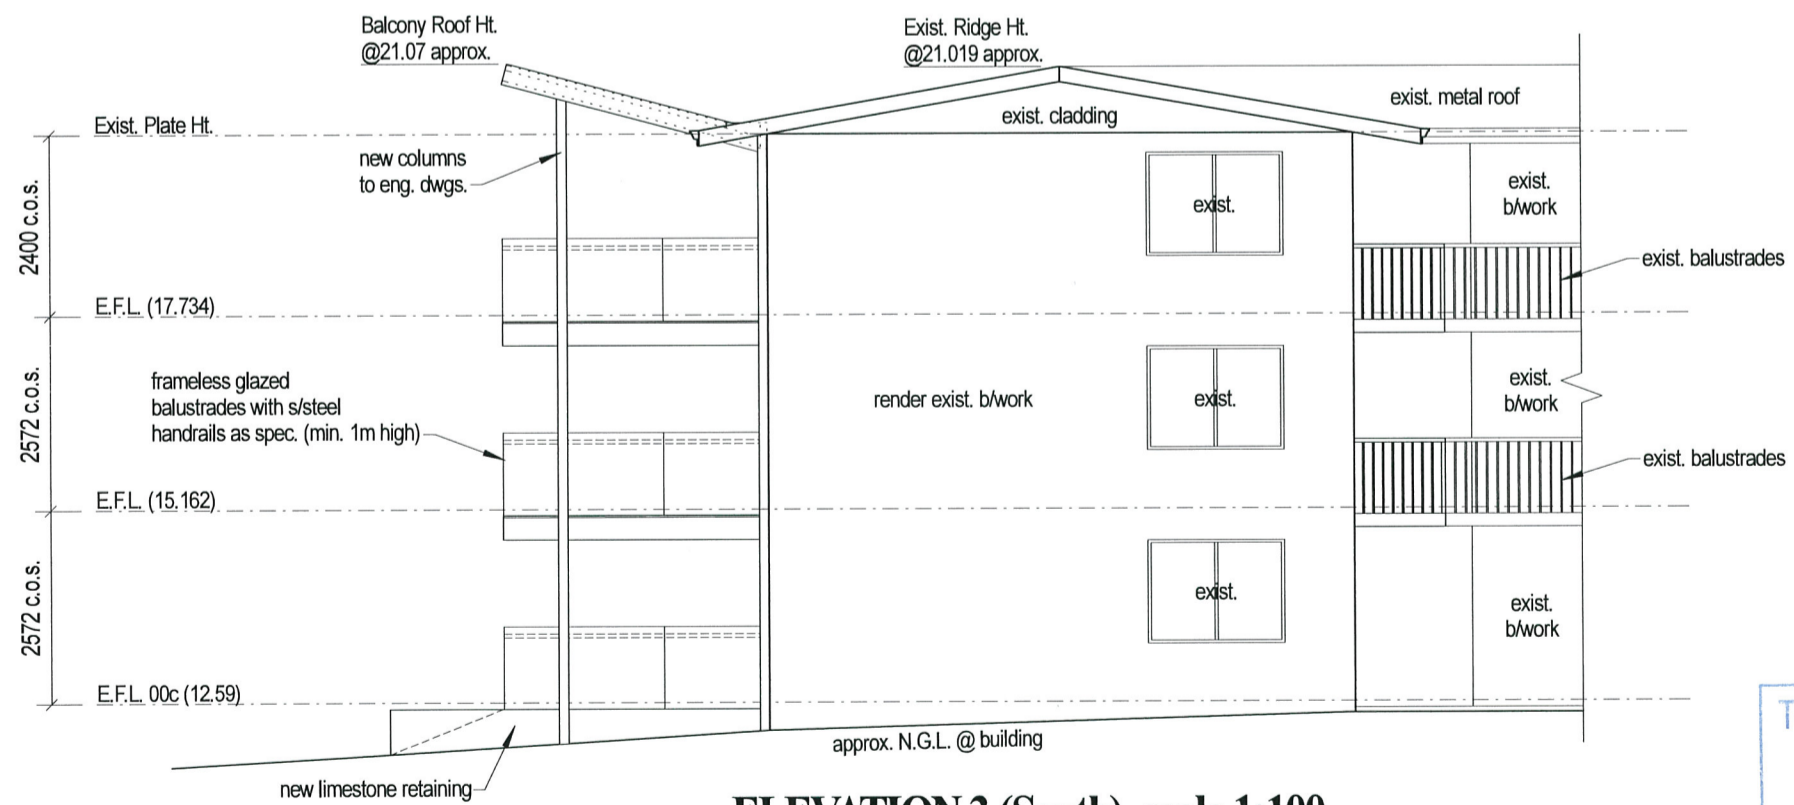

ELEVATION 3 (South) scale 1:100

TOWN OF COTTESLOE
23 JUL 2014
RECEIVED



**PROPOSED ADDITIONS
AT No.108 BROOME STREET
COTTESLOE**



DRAWN CBL	DATE JULY 2014	SHEET NO. SK5
SCALE as shown	JOB NO. sk1406-1532d	PRINT 15/07/2014
THIS DESIGN IS THE PROPERTY OF HORIZON DESIGN AND SHALL NOT BE REPRODUCED WITHOUT PERMISSION. © 2014		

EXIST. STAIRS



EXISTING BUILDING

LOMA STREET

EXISTING BUILDING




EXIST. STAIRS UP

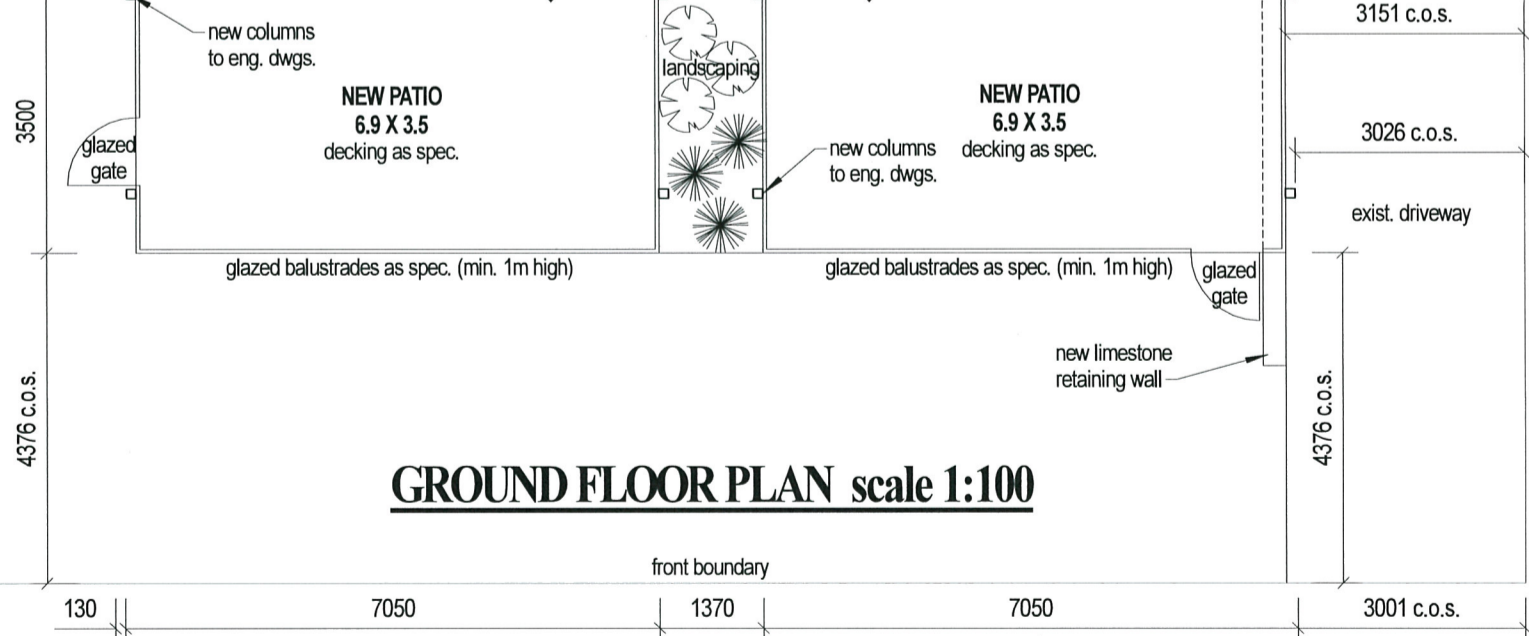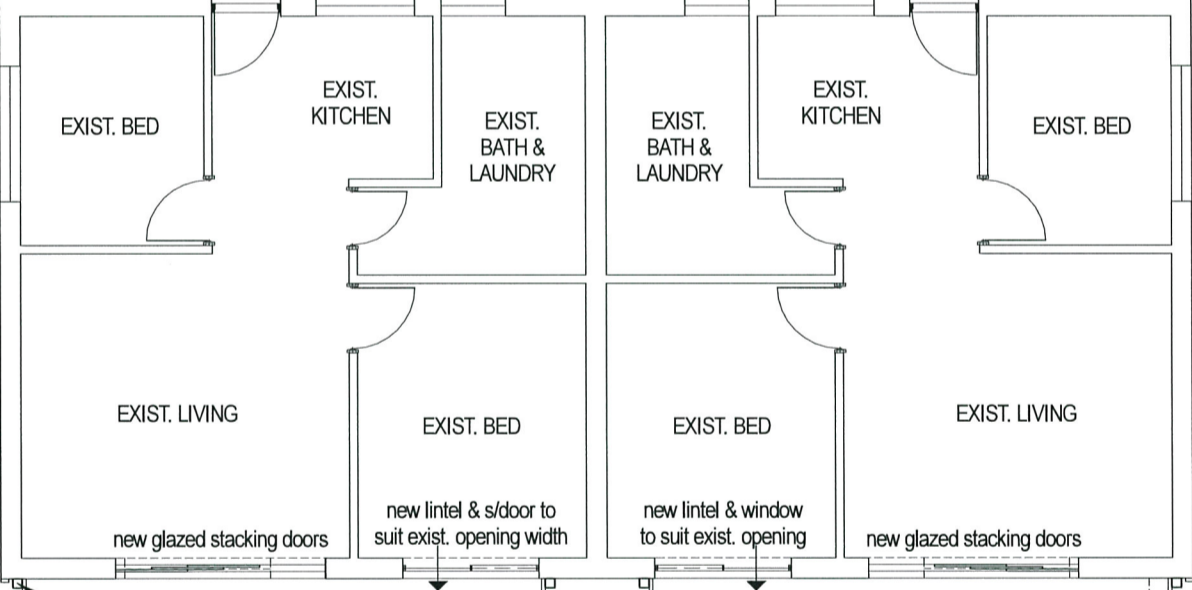

GROUND FLOOR PLAN scale 1:100

TOWN OF COTTESLOE
23 JUL 2014
RECEIVED

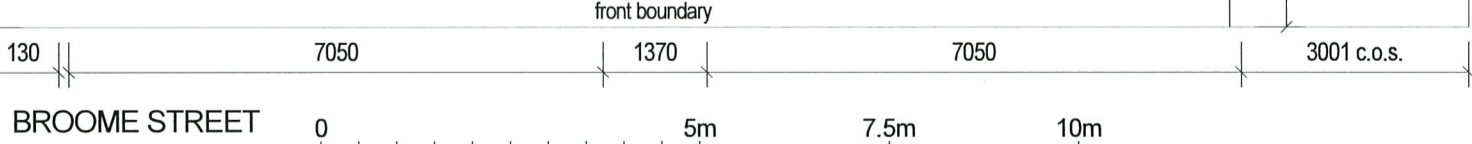

**PROPOSED ADDITIONS
AT No.108 BROOME STREET
COTTESLOE**



DRAWN CBL	DATE JULY 2014	SHEET NO. SK2
SCALE as shown	JOB NO. sk1406-1532d	PRINT 15/07/2014
THIS DESIGN IS THE PROPERTY OF HORIZON DESIGN AND SHALL NOT BE REPRODUCED WITHOUT PERMISSION. © 2014		





