





PLEASE RETAIN FOR YOUR REFERENCE. DO NOT SEND BACK TO COUNCIL WHEN SUBMITTING YOUR APPLICATION

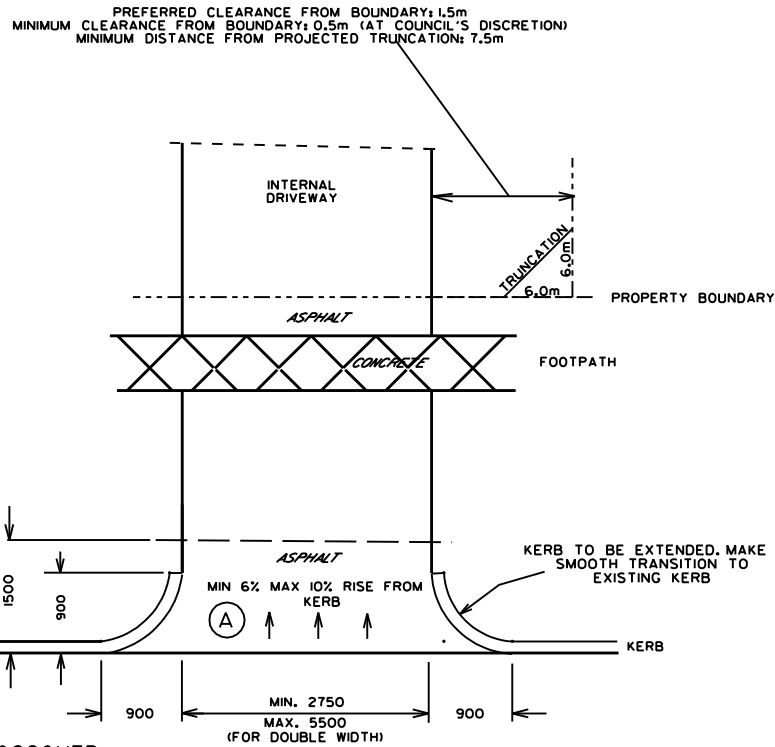

ASPHALT CROSSOVER

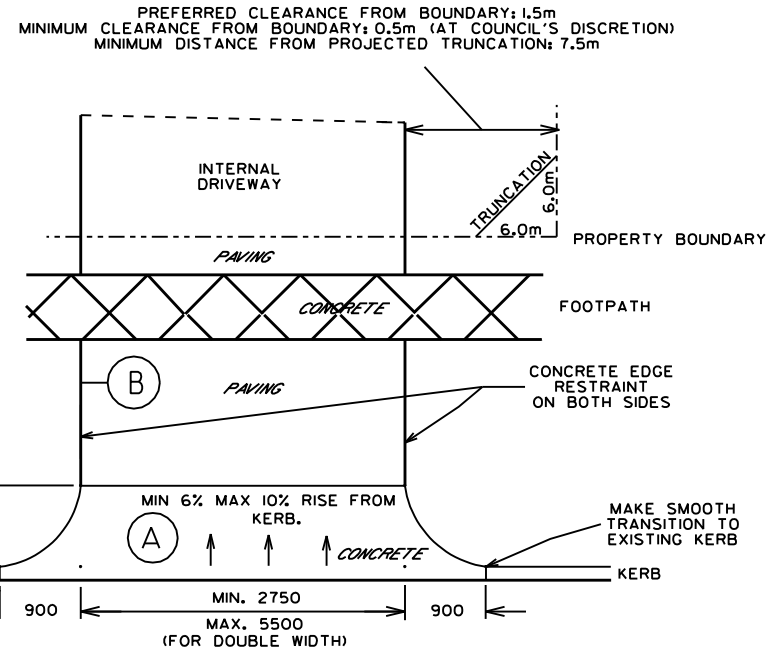

BRICK PAVED CROSSOVER

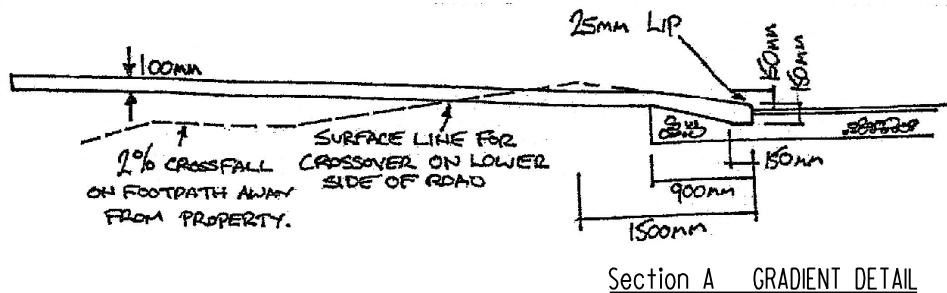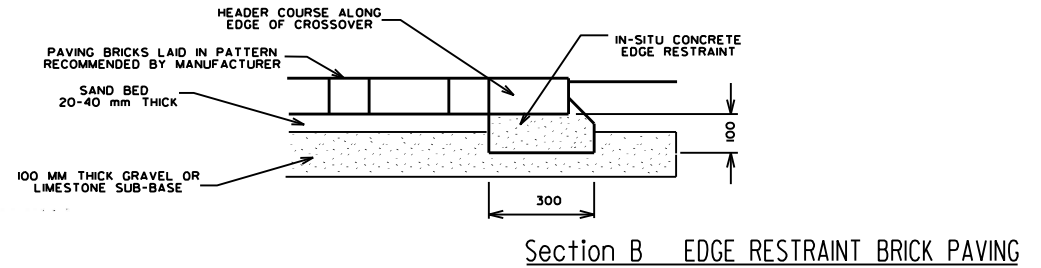

<i>Town of Cottesloe</i>			
STANDARD TYPE RESIDENTIAL			
BRICK PAVED AND ASPHALT CROSSOVER DETAILS			
SCALE not to scale	DESIGN	DRAWN LH GIS	CHECKED
DATE DRAWN December 2004	VERSION Version 1.1		MISC - 01- 02 SHEET 2 OF 2