

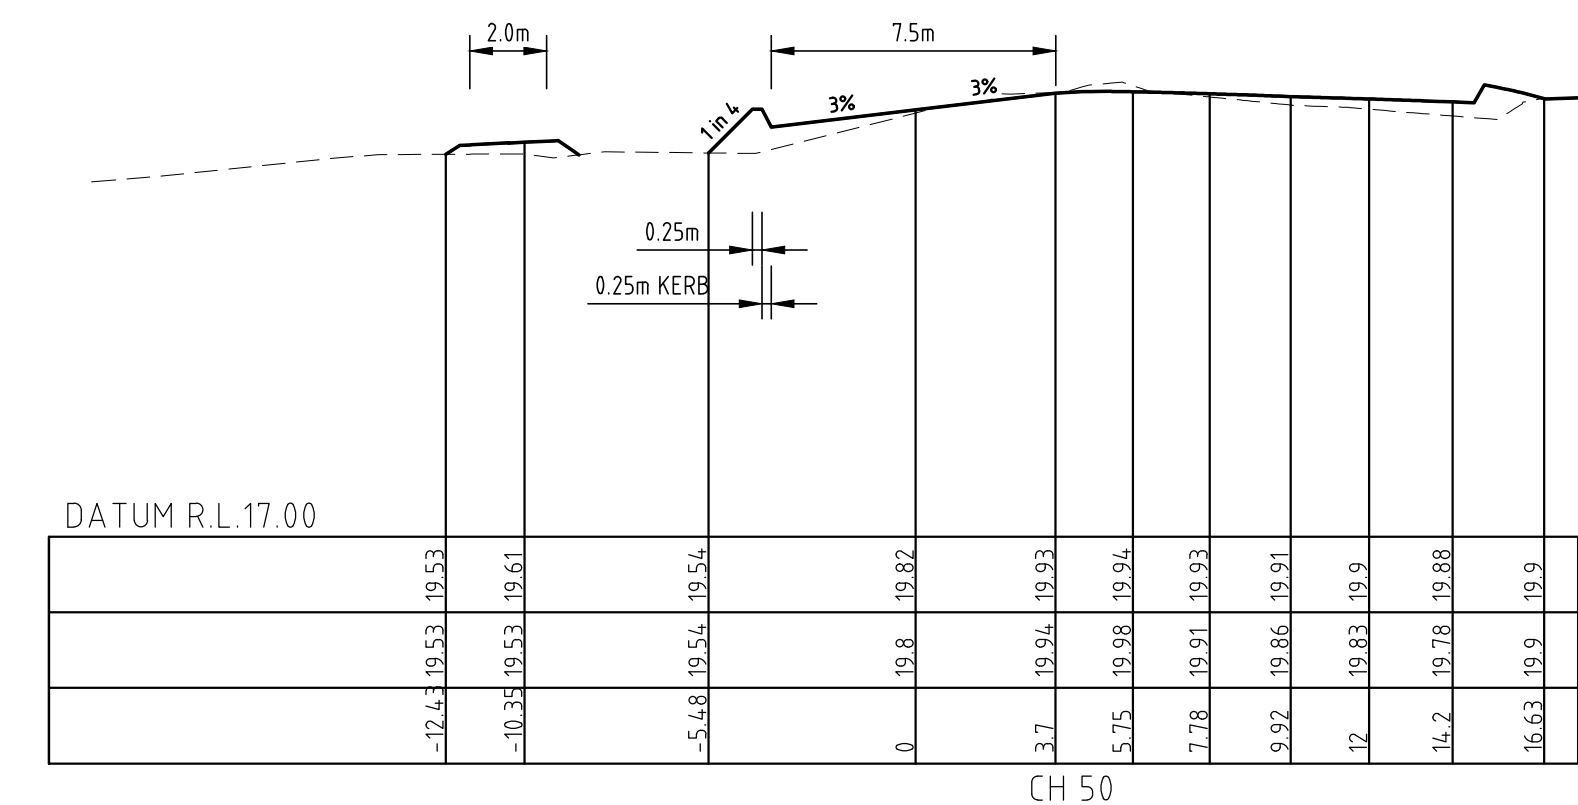
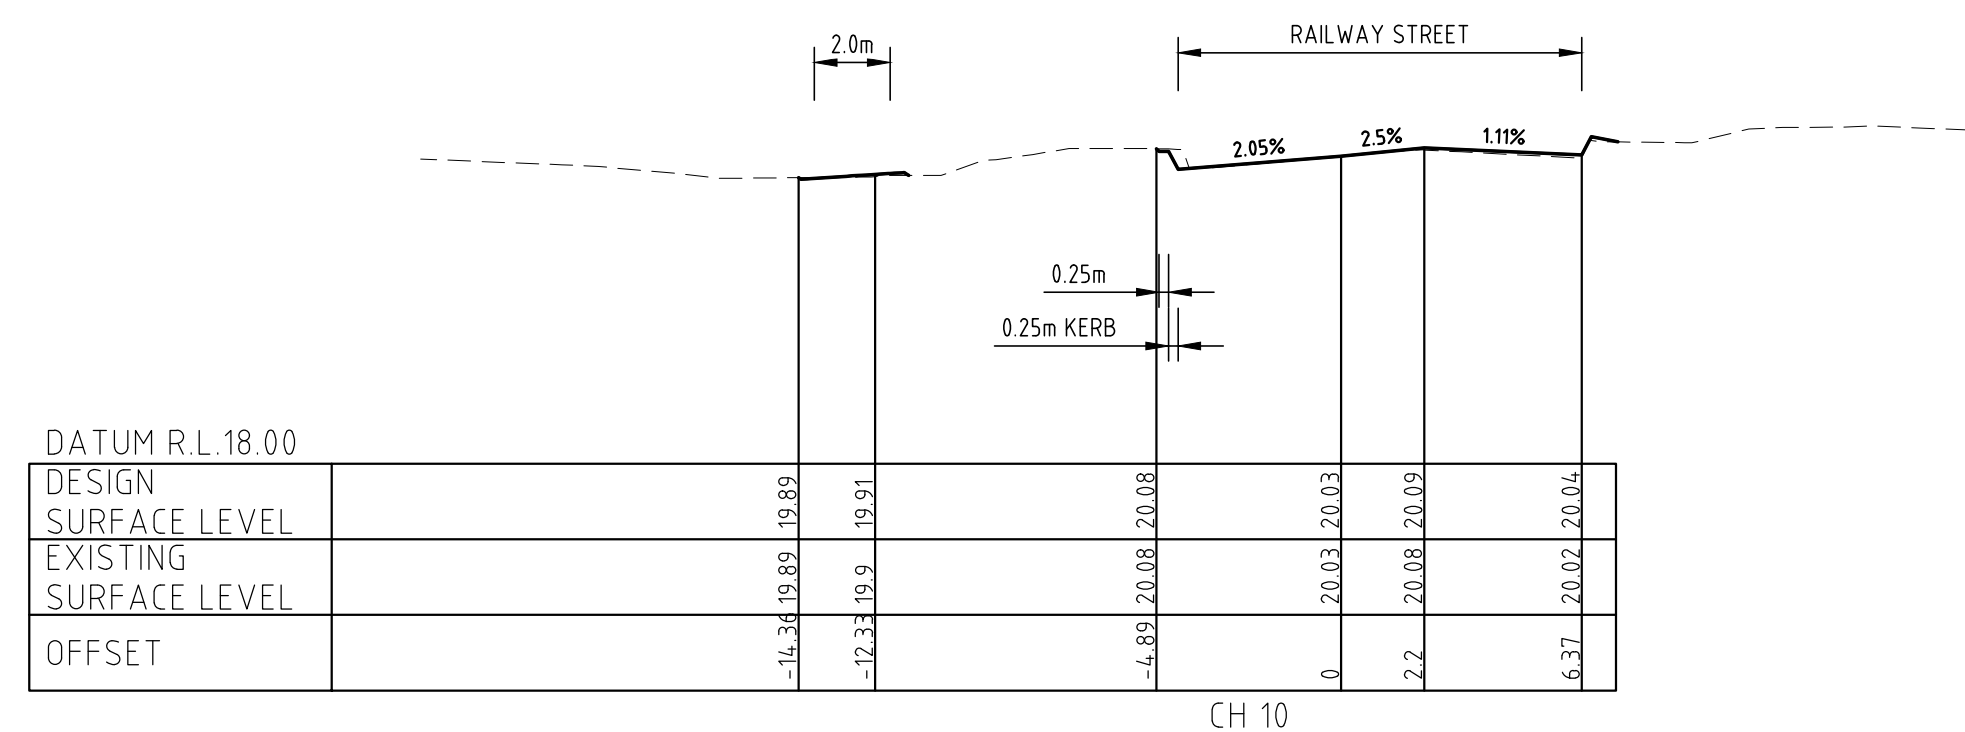
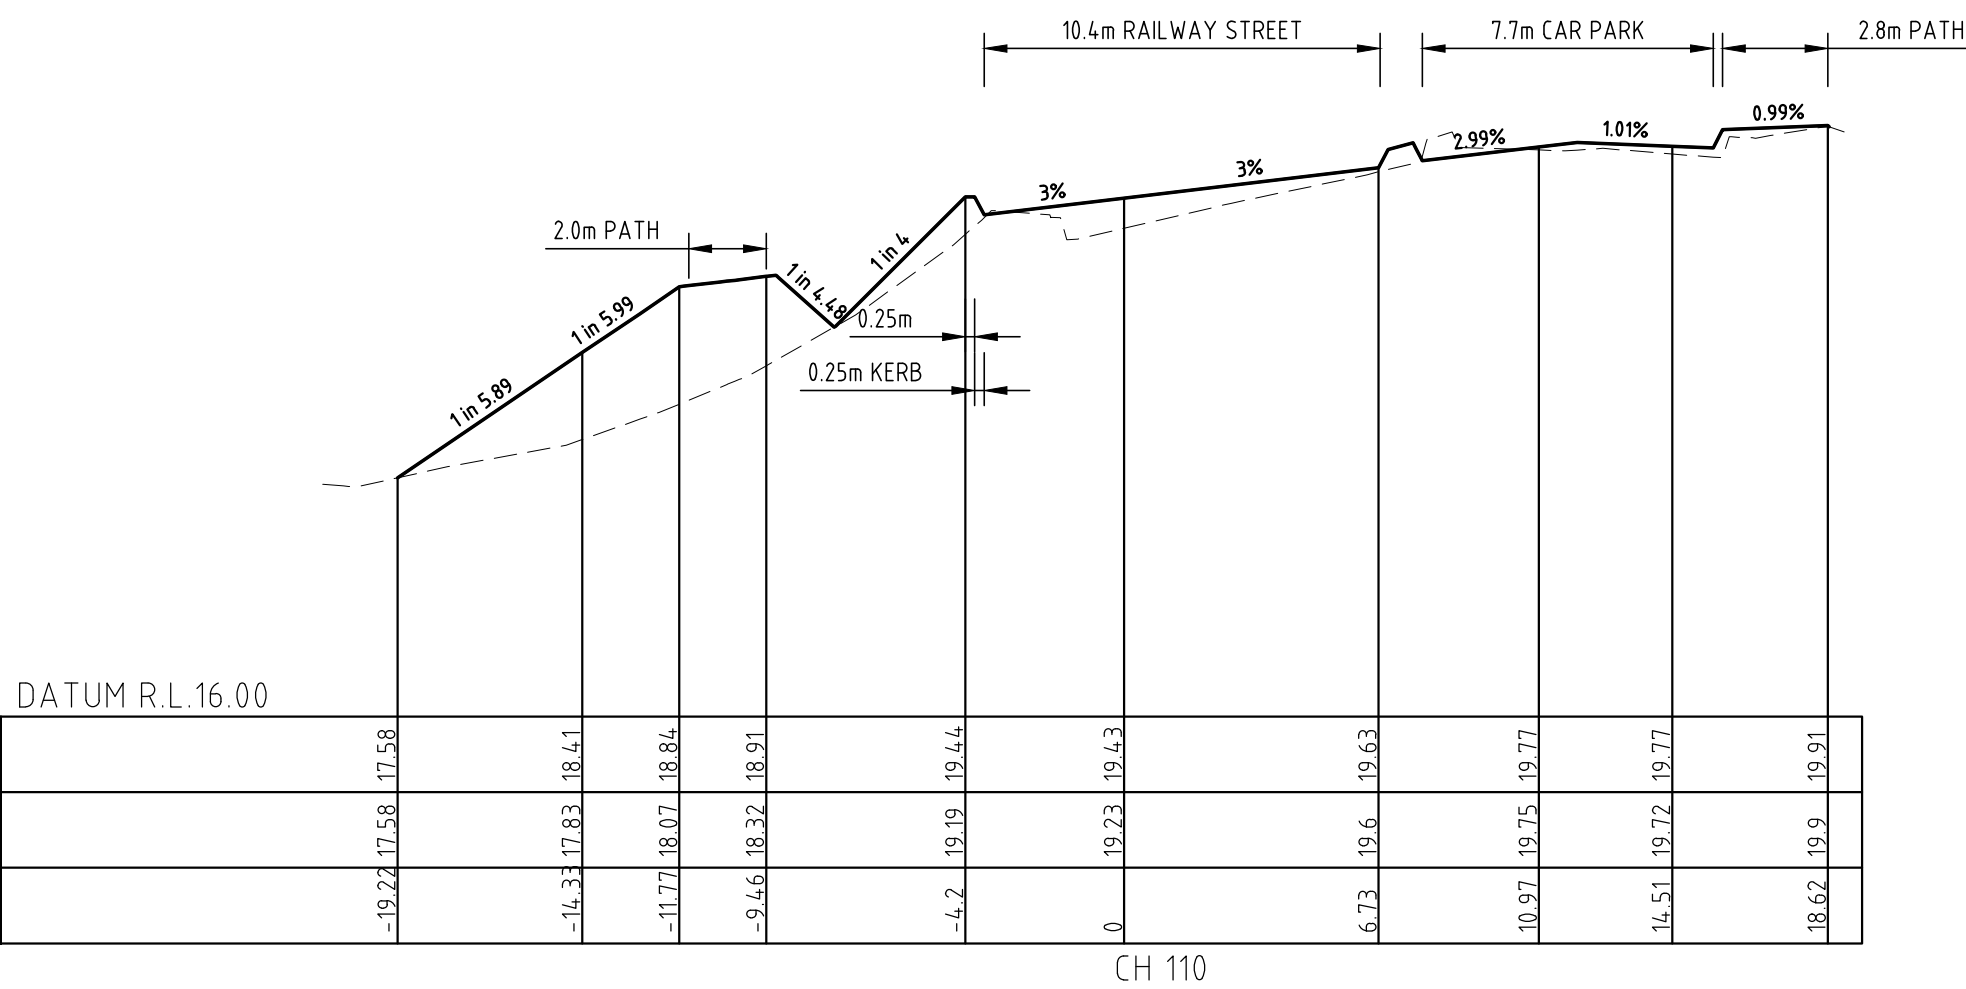
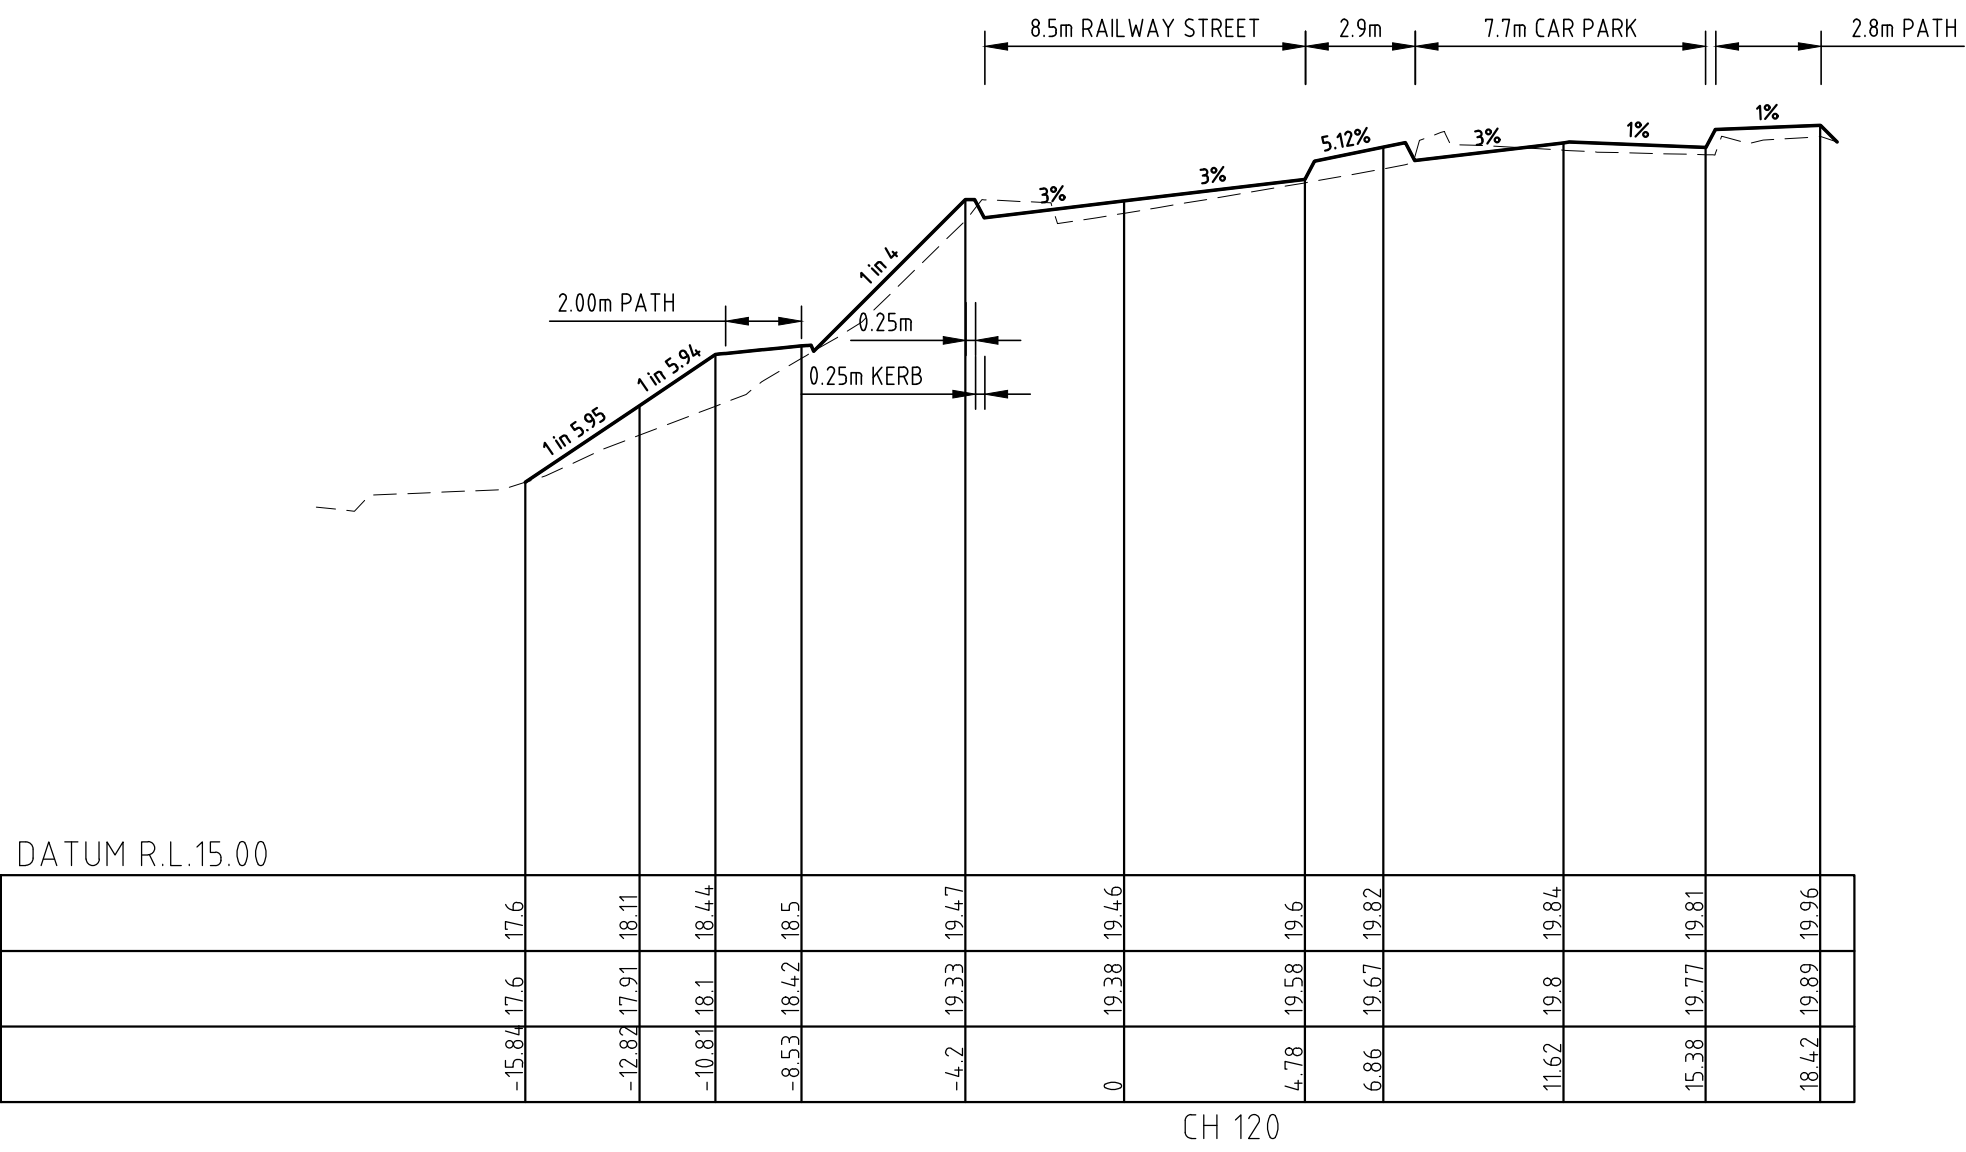
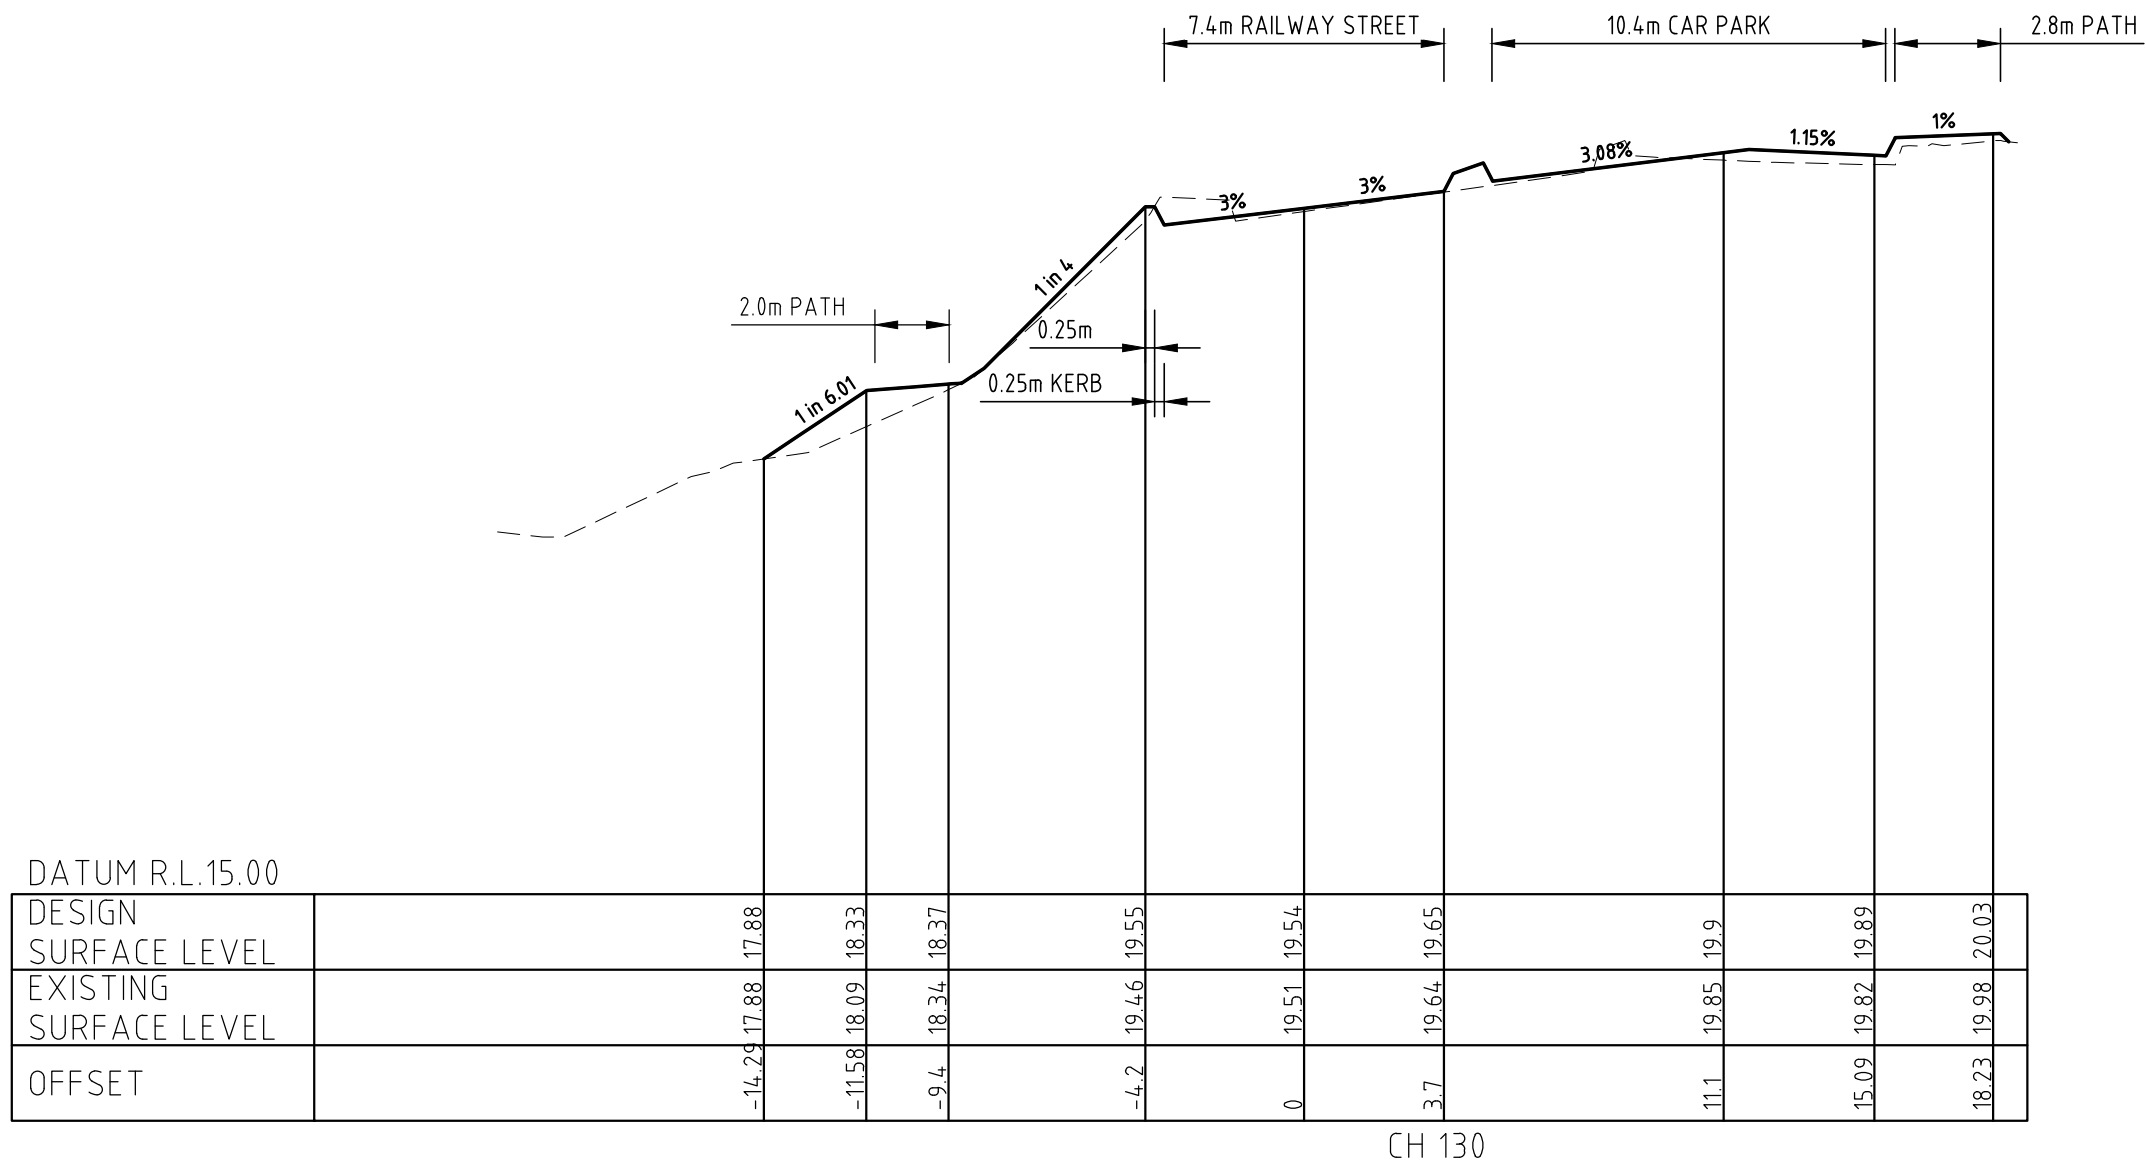
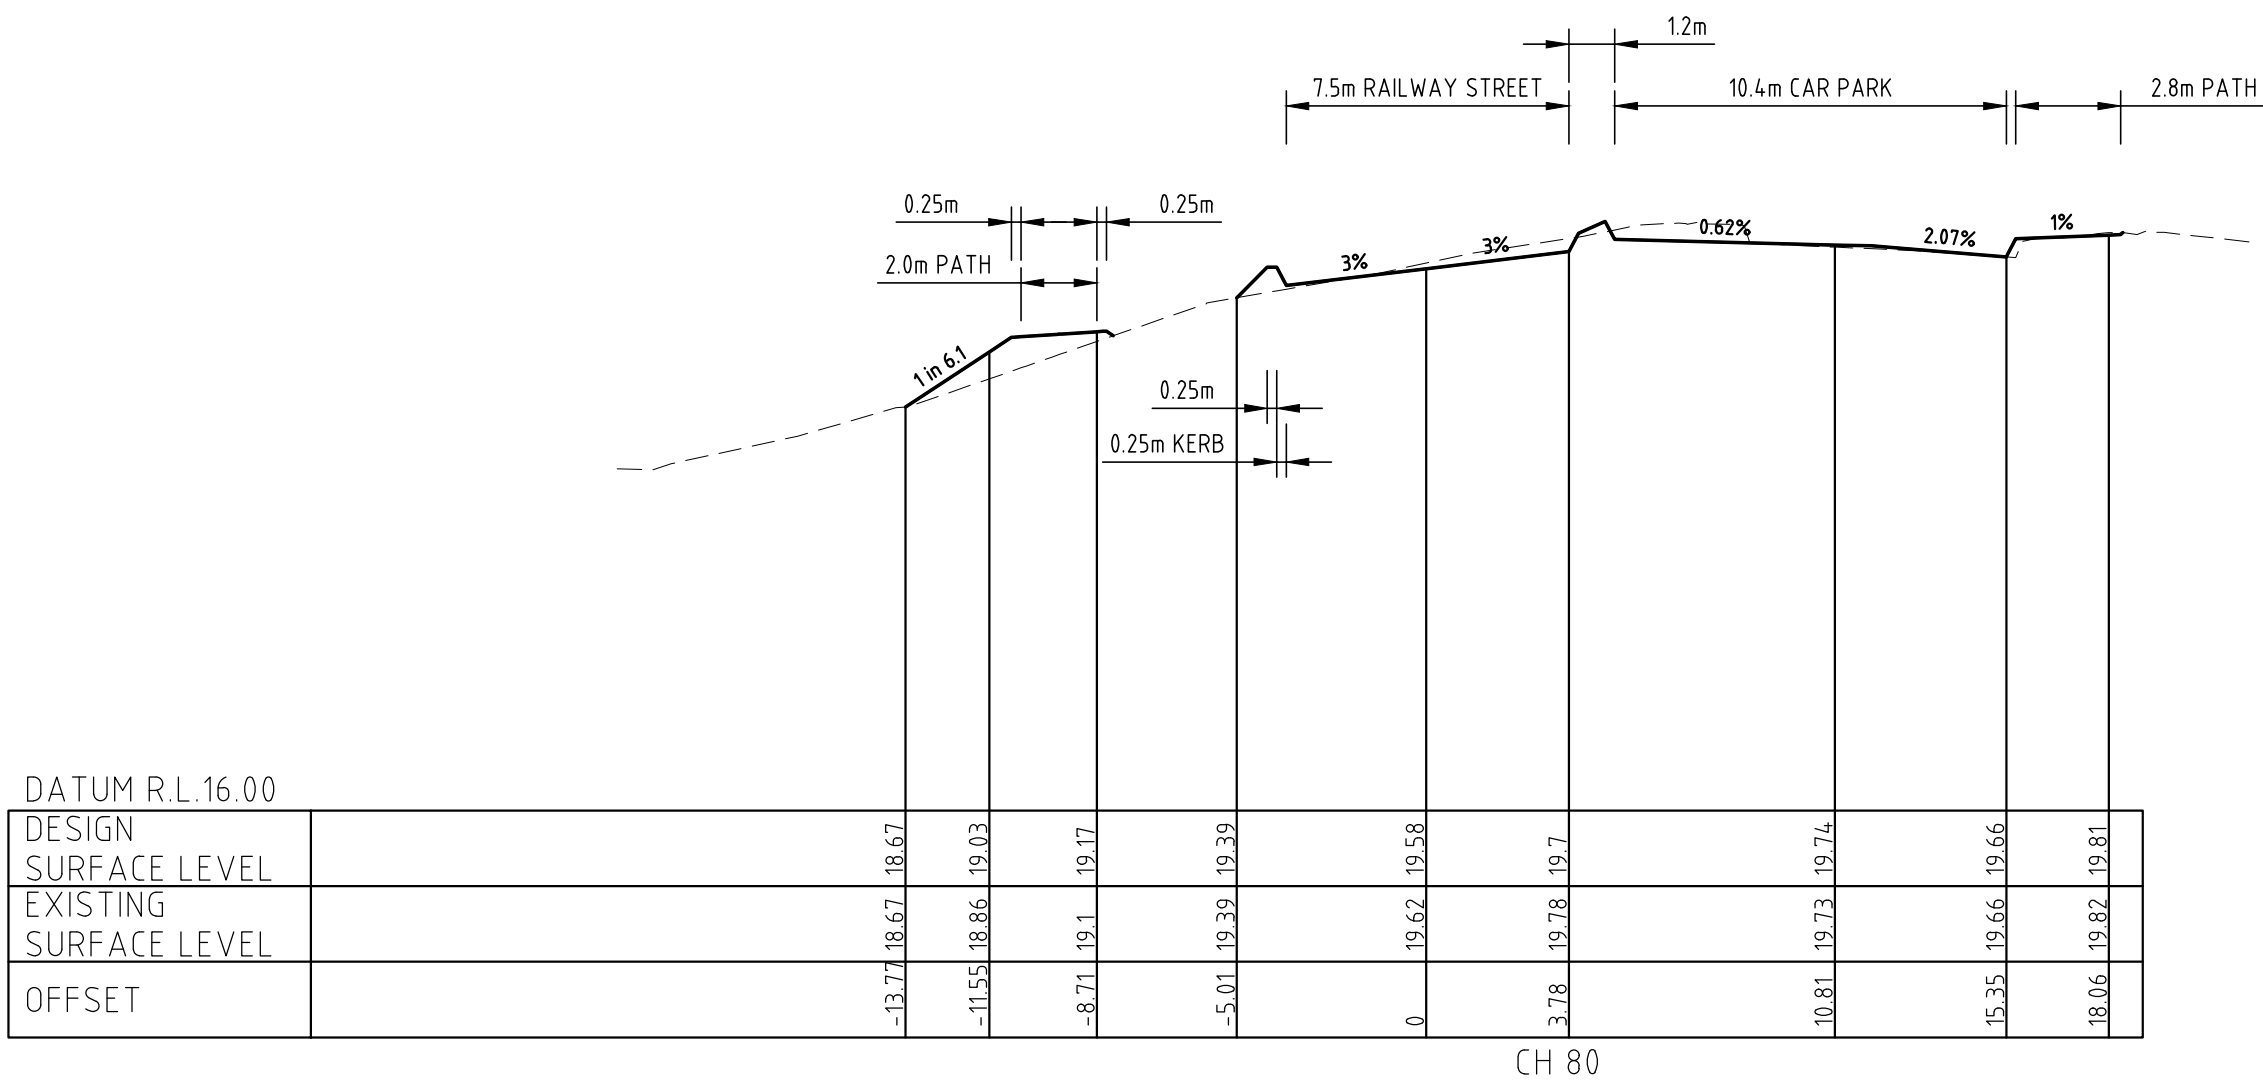


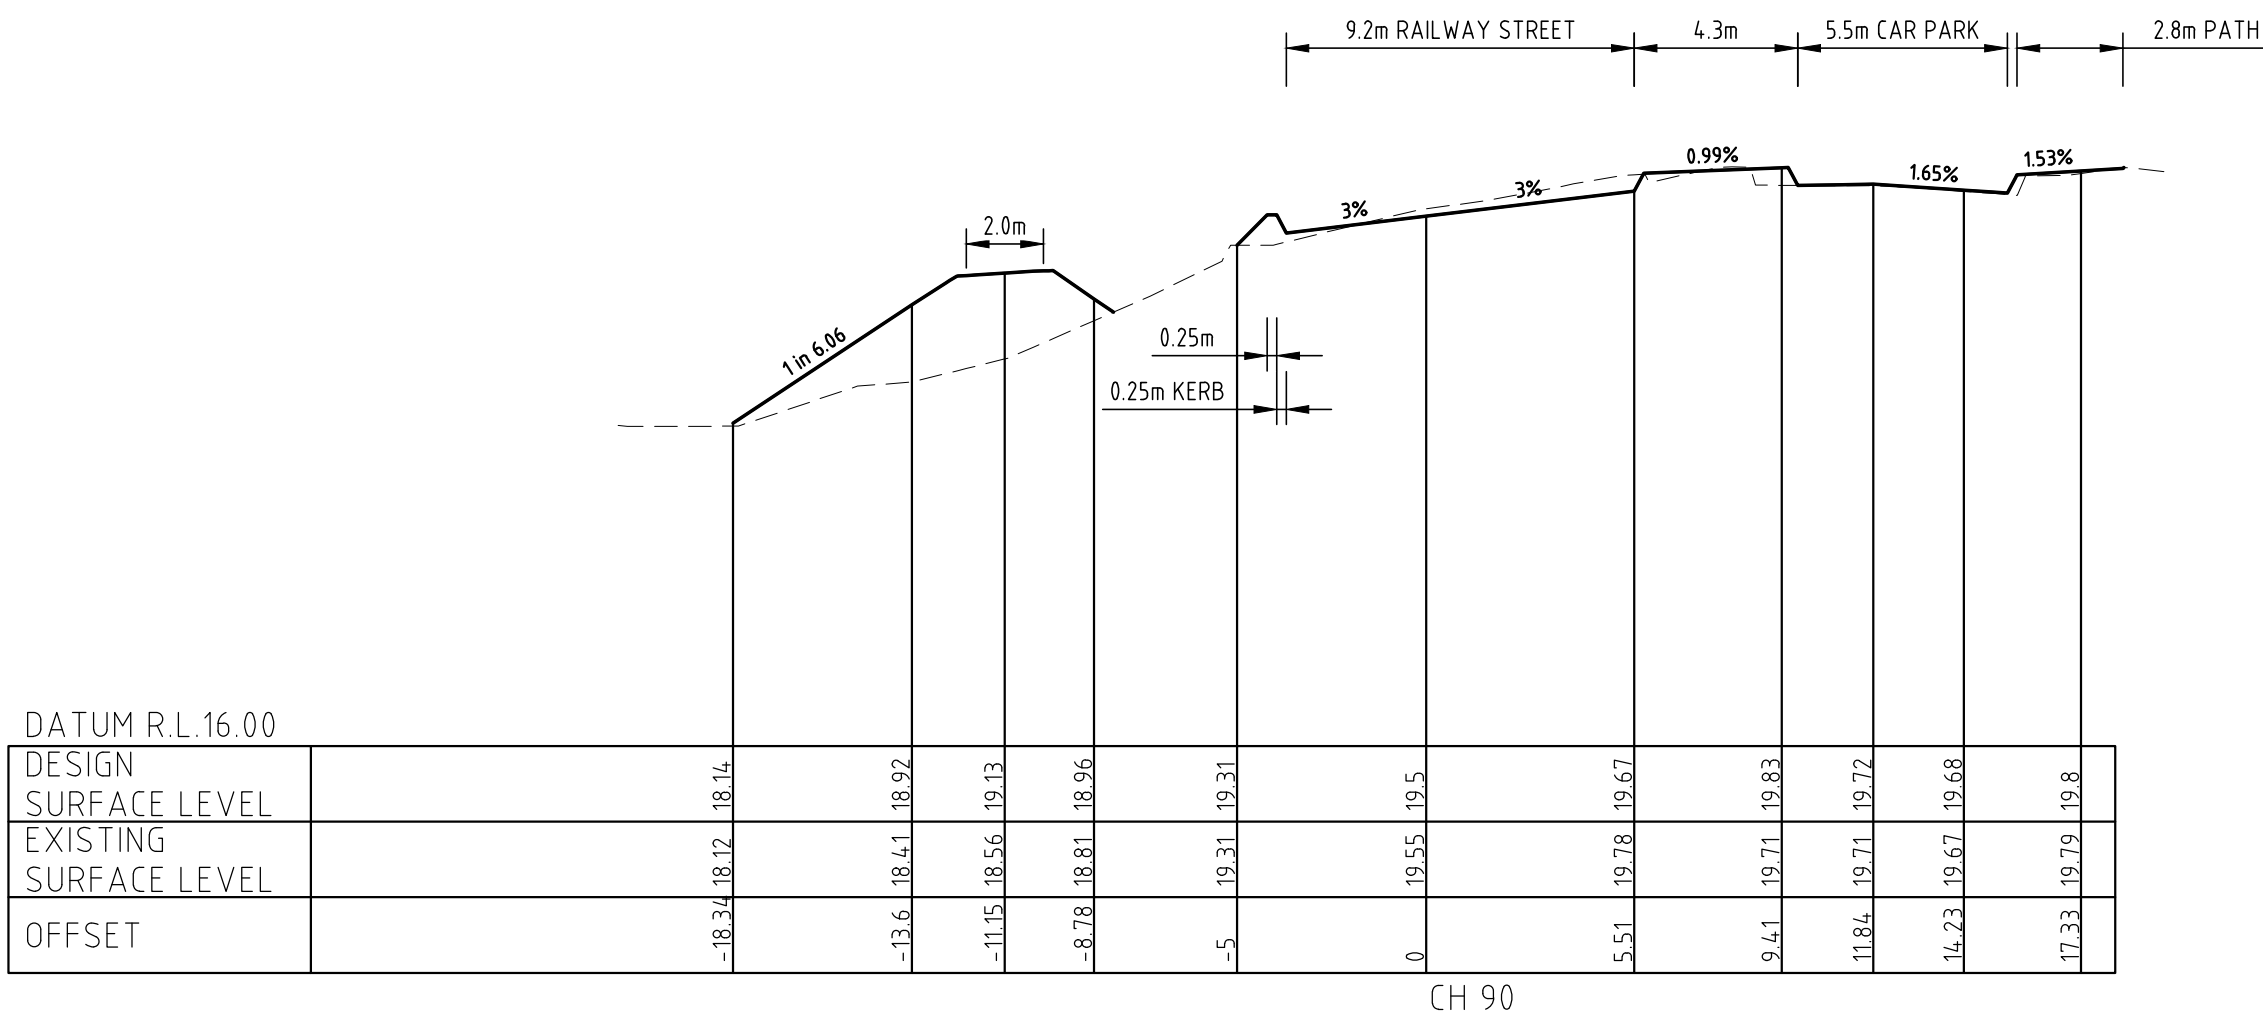

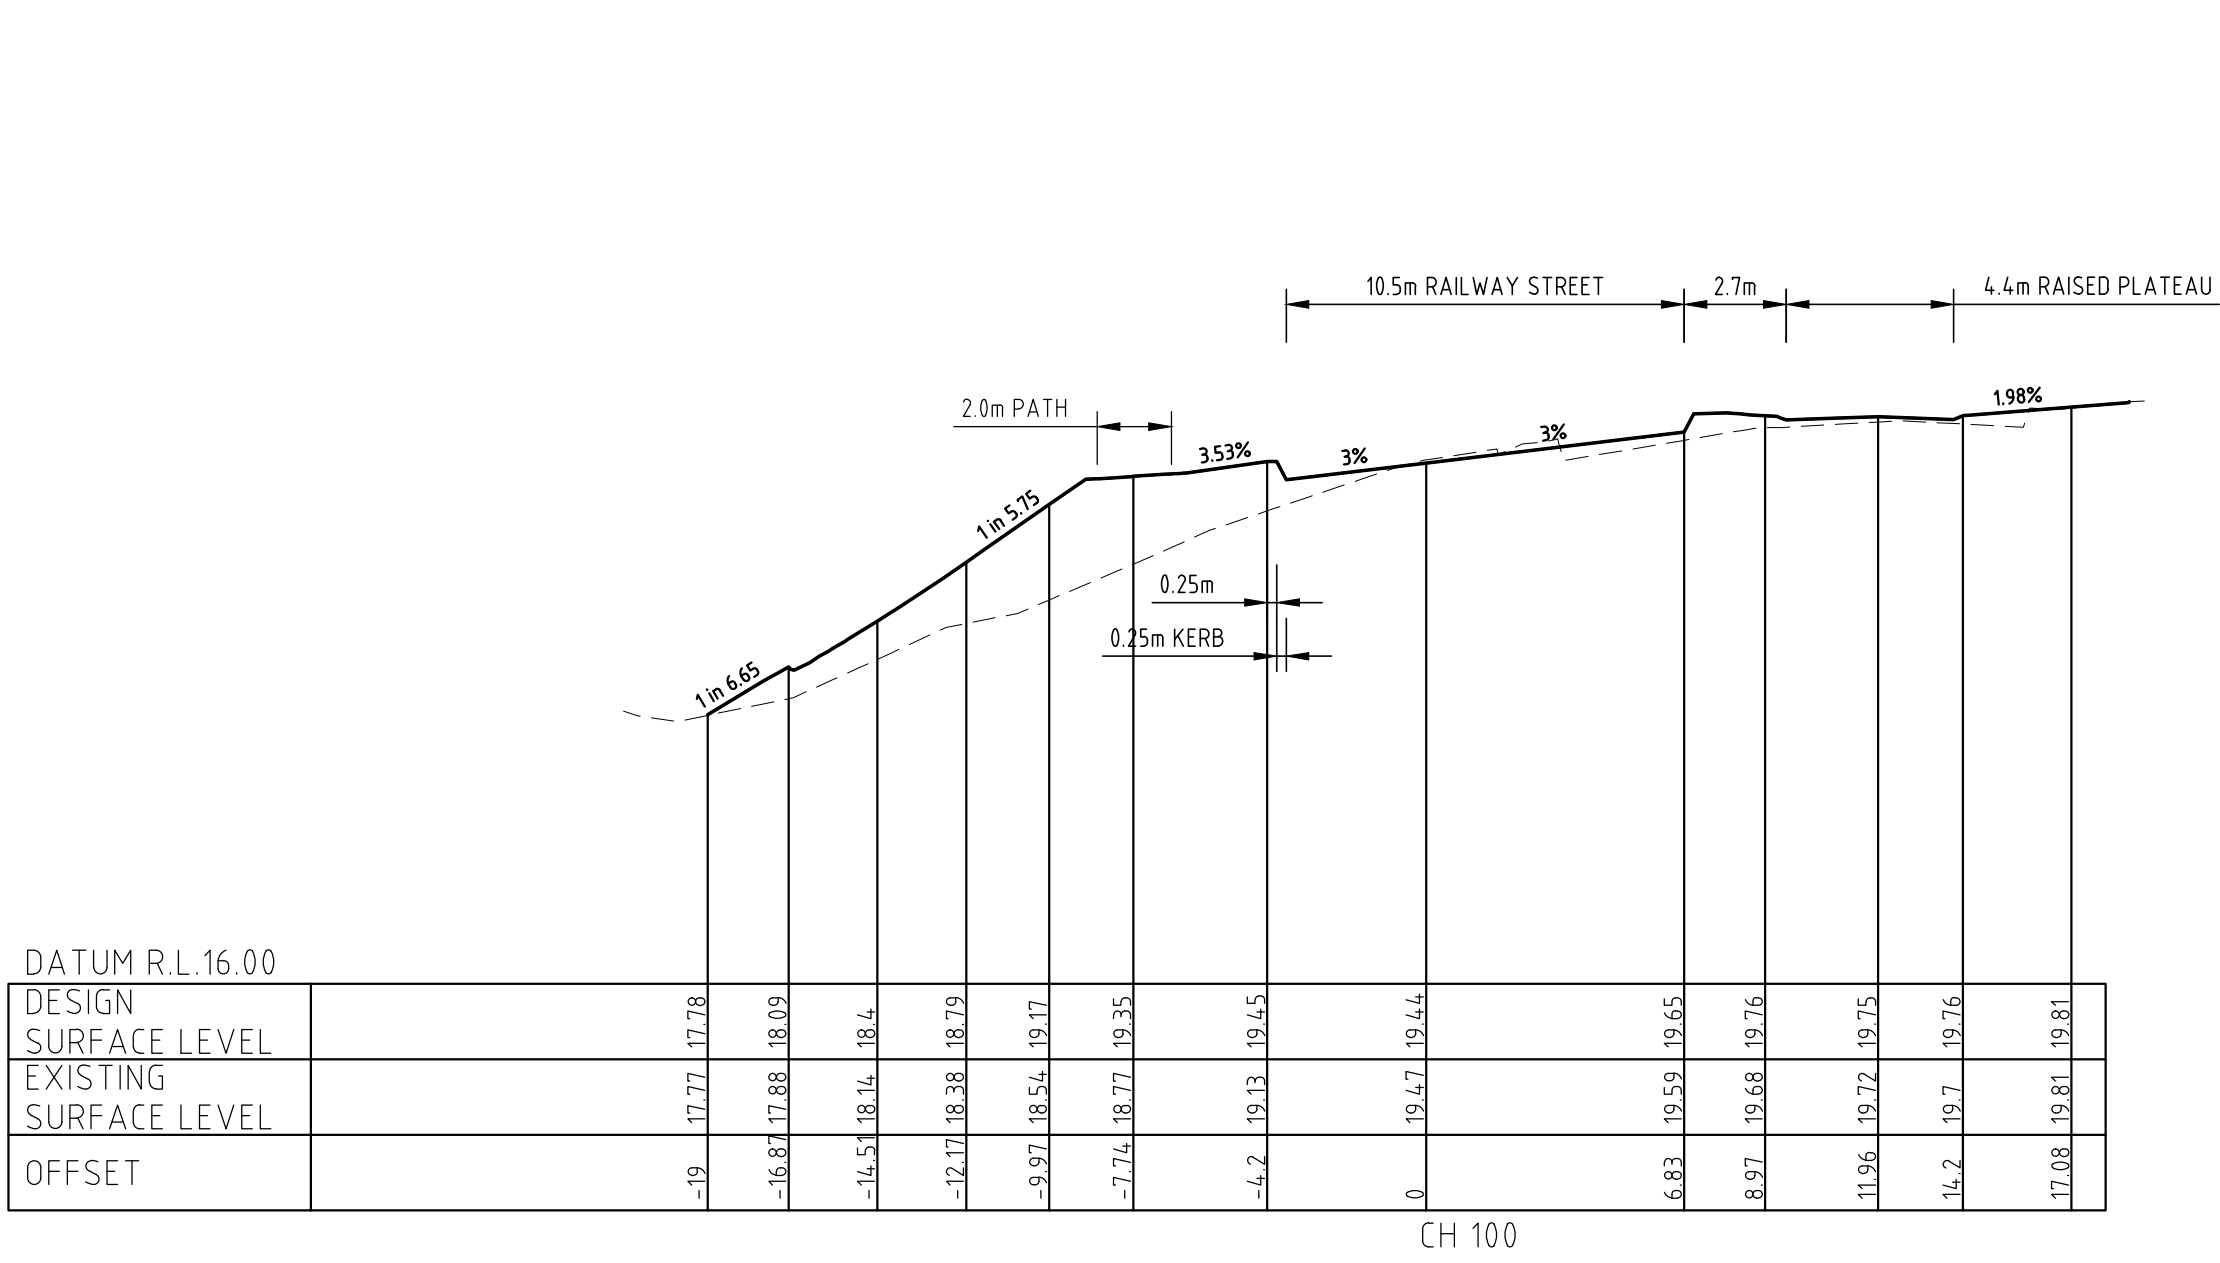

PROJECT:

RAILWAY ST REALIGNMENT
NORTH COTTESLOE P.S.

A 19-1-2020 PRELIMINARY PLOT FOR APPROVAL
No. DATE REVISION

COPYRIGHT
COPYRIGHT IN THIS DRAWING IS THE PROPERTY OF THE CONSULTANT. THE CLIENT HAS LICENSE TO USE THIS DRAWING FOR THE PROJECT ONLY. THE USER SHALL BE RESPONSIBLE FOR "SITE CHECKING" ALL DIMENSIONS BEFORE COMMENCEMENT OF WORK. LAB DRAWING DO NOT MANUALLY ALTER
ONLY PLANS WITH NUMERICAL REVISION (REV '1' OR HIGHER) AND SIGNED AS APPROVED SHALL BE USED FOR CONSTRUCTION
M.J.V. BY

Porter
Consulting Engineers

150980 Pty Ltd ACN 670 097 NAB as trustee for the Consulting Engineering Unit Trust trading as Porter Consulting Engineers ABN 78 638 396 395

Level 2 Kishore Court
58 Kishore Road
Mt Pleasant 6153 WA
PO Box 1036
Canning Bridge 6153 WA
Tel (08) 9315 9955
Fax (08) 9315 9959
Email office@portereng.com.au
www.portereng.com.au

CLIENT:

TOWN OF COTTESLOE

DRAWING:
RAILWAY STREET
CROSS SECTIONS CH:80-130

STATUS: FOR APPROVAL

SCALE 1:200
DATE JULY 2020
DESIGN ELW
DRAWN M.J.V.
CHECK

DRAWING No.

20-4-53/413

REV No.

B

ORIGINAL
DRAWING
SIZE

A1

FILE NAME S:\ACTIVE PROJECTS\20-04-053\ACAD\20453-412-415.dwg

APP'D



