

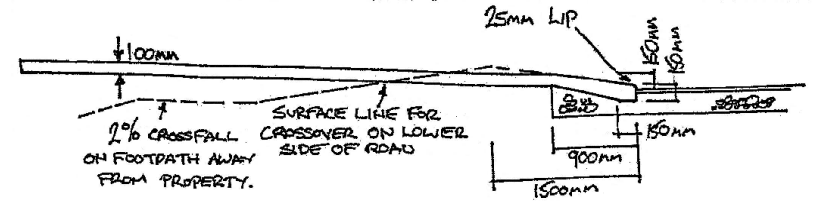


PLEASE RETAIN FOR YOUR REFERENCE. DO NOT SEND BACK TO COUNCIL WHEN SUBMITTING YOUR APPLICATION

PREFERRED CLEARANCE FROM BOUNDARY: 1.5m
 MINIMUM CLEARANCE FROM BOUNDARY: 0.5m (AT COUNCIL'S DISCRETION)
 MINIMUM DISTANCE FROM PROJECTED TRUNCATION: 7.5m

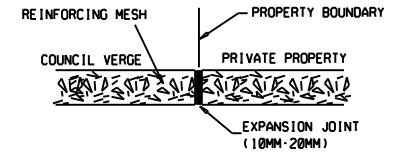

Section A GRADIENT DETAIL

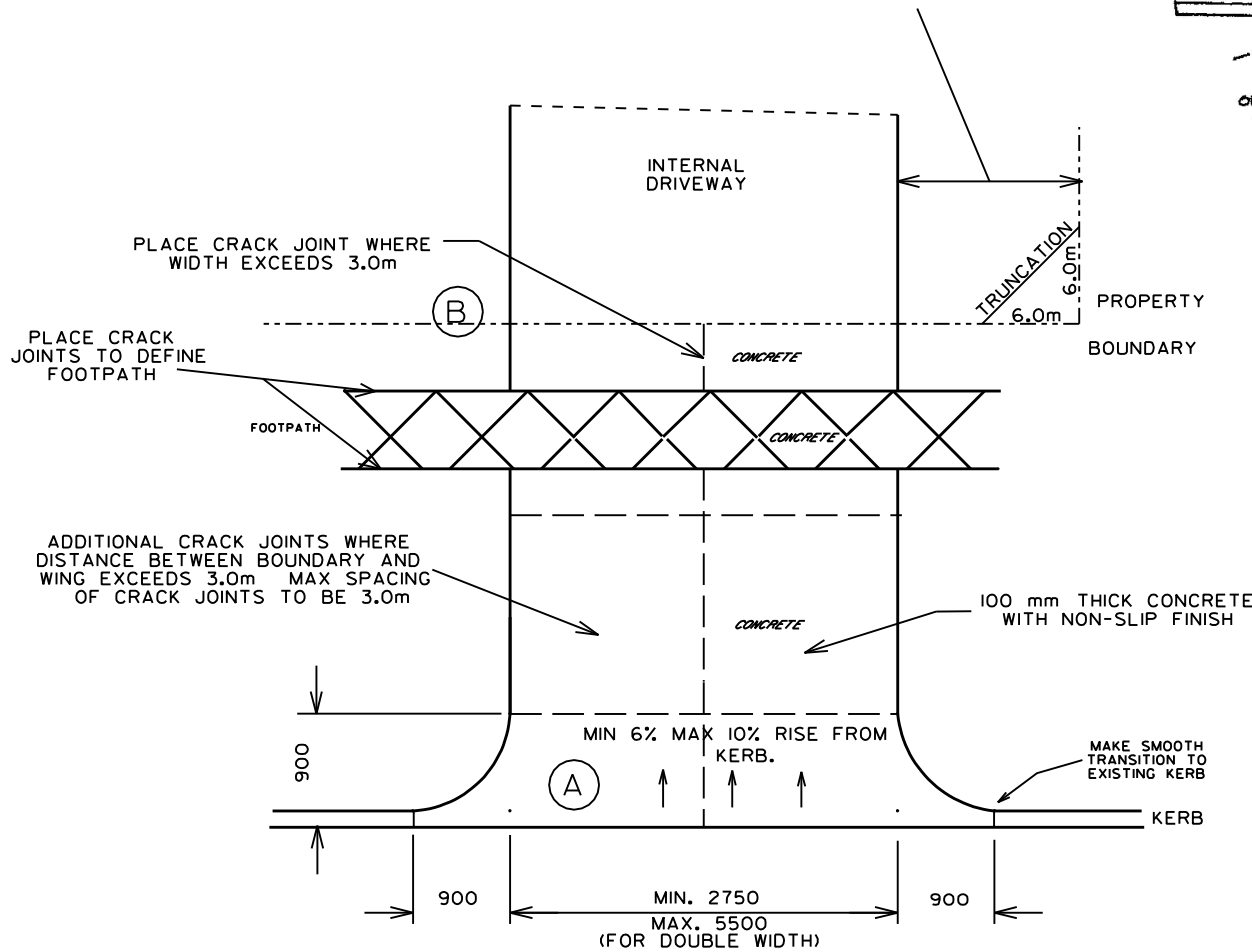

Section B PROPERTY LINE

<i>Town of Cottesloe</i>			
STANDARD TYPE RESIDENTIAL CONCRETE CROSSOVER DETAILS			
SCALE Not to scale	DESIGN	DRAWN LH GIS	CHECKED
DATE DRAWN December 2004	VERSION Version 1.1		MISC - 01- 01 SHEET 1 OF 2