



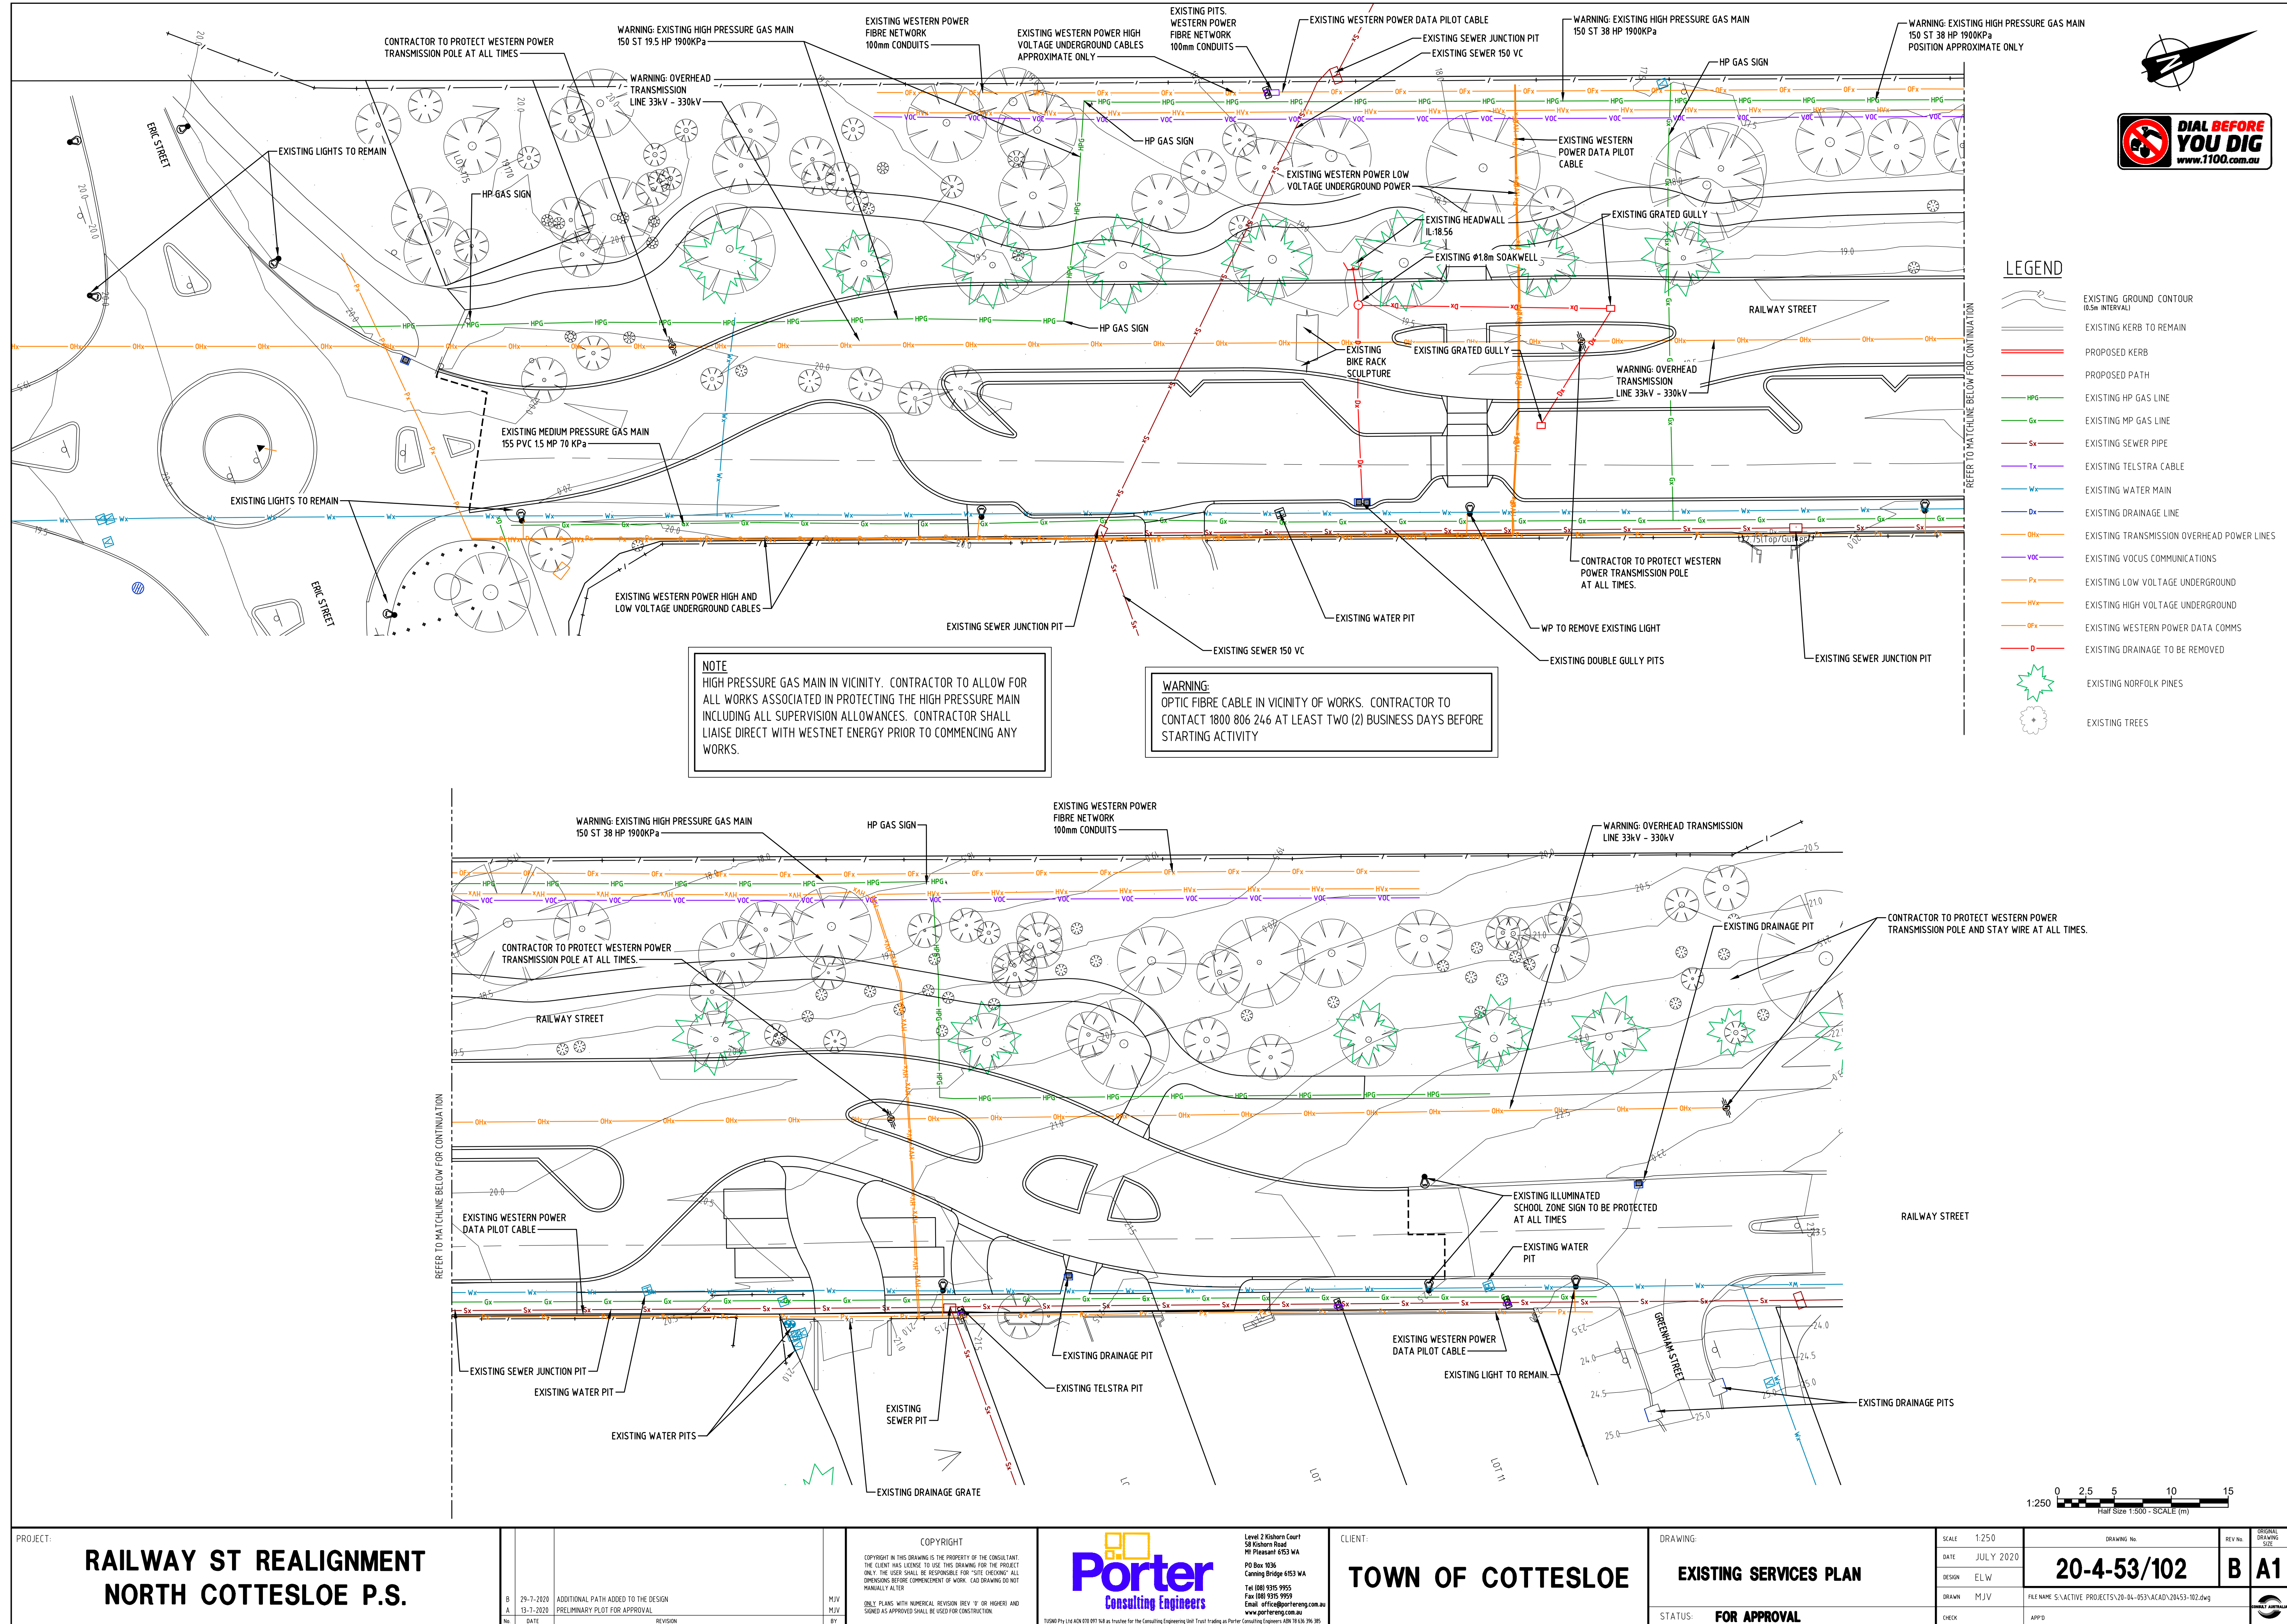

LEGEND

- EXISTING KERB
EXISTING KERB TO BE REMOVED
PROPOSED KERB AND PATH
EXISTING HP GAS LINE
EXISTING MP GAS LINE
EXISTING SEWER PIPE
EXISTING TELSTRA CABLE
EXISTING WATER MAIN
EXISTING DRAINAGE LINE
EXISTING TRANSMISSION OVERHEAD POWER LINES
EXISTING VOCUS COMMUNICATIONS
EXISTING LOW VOLTAGE UNDERGROUND
EXISTING HIGH VOLTAGE UNDERGROUND
EXISTING WESTERN POWER DATA COMMS
PROPOSED DRAINAGE
EXISTING NORFOLK PINES
EXISTING TREES

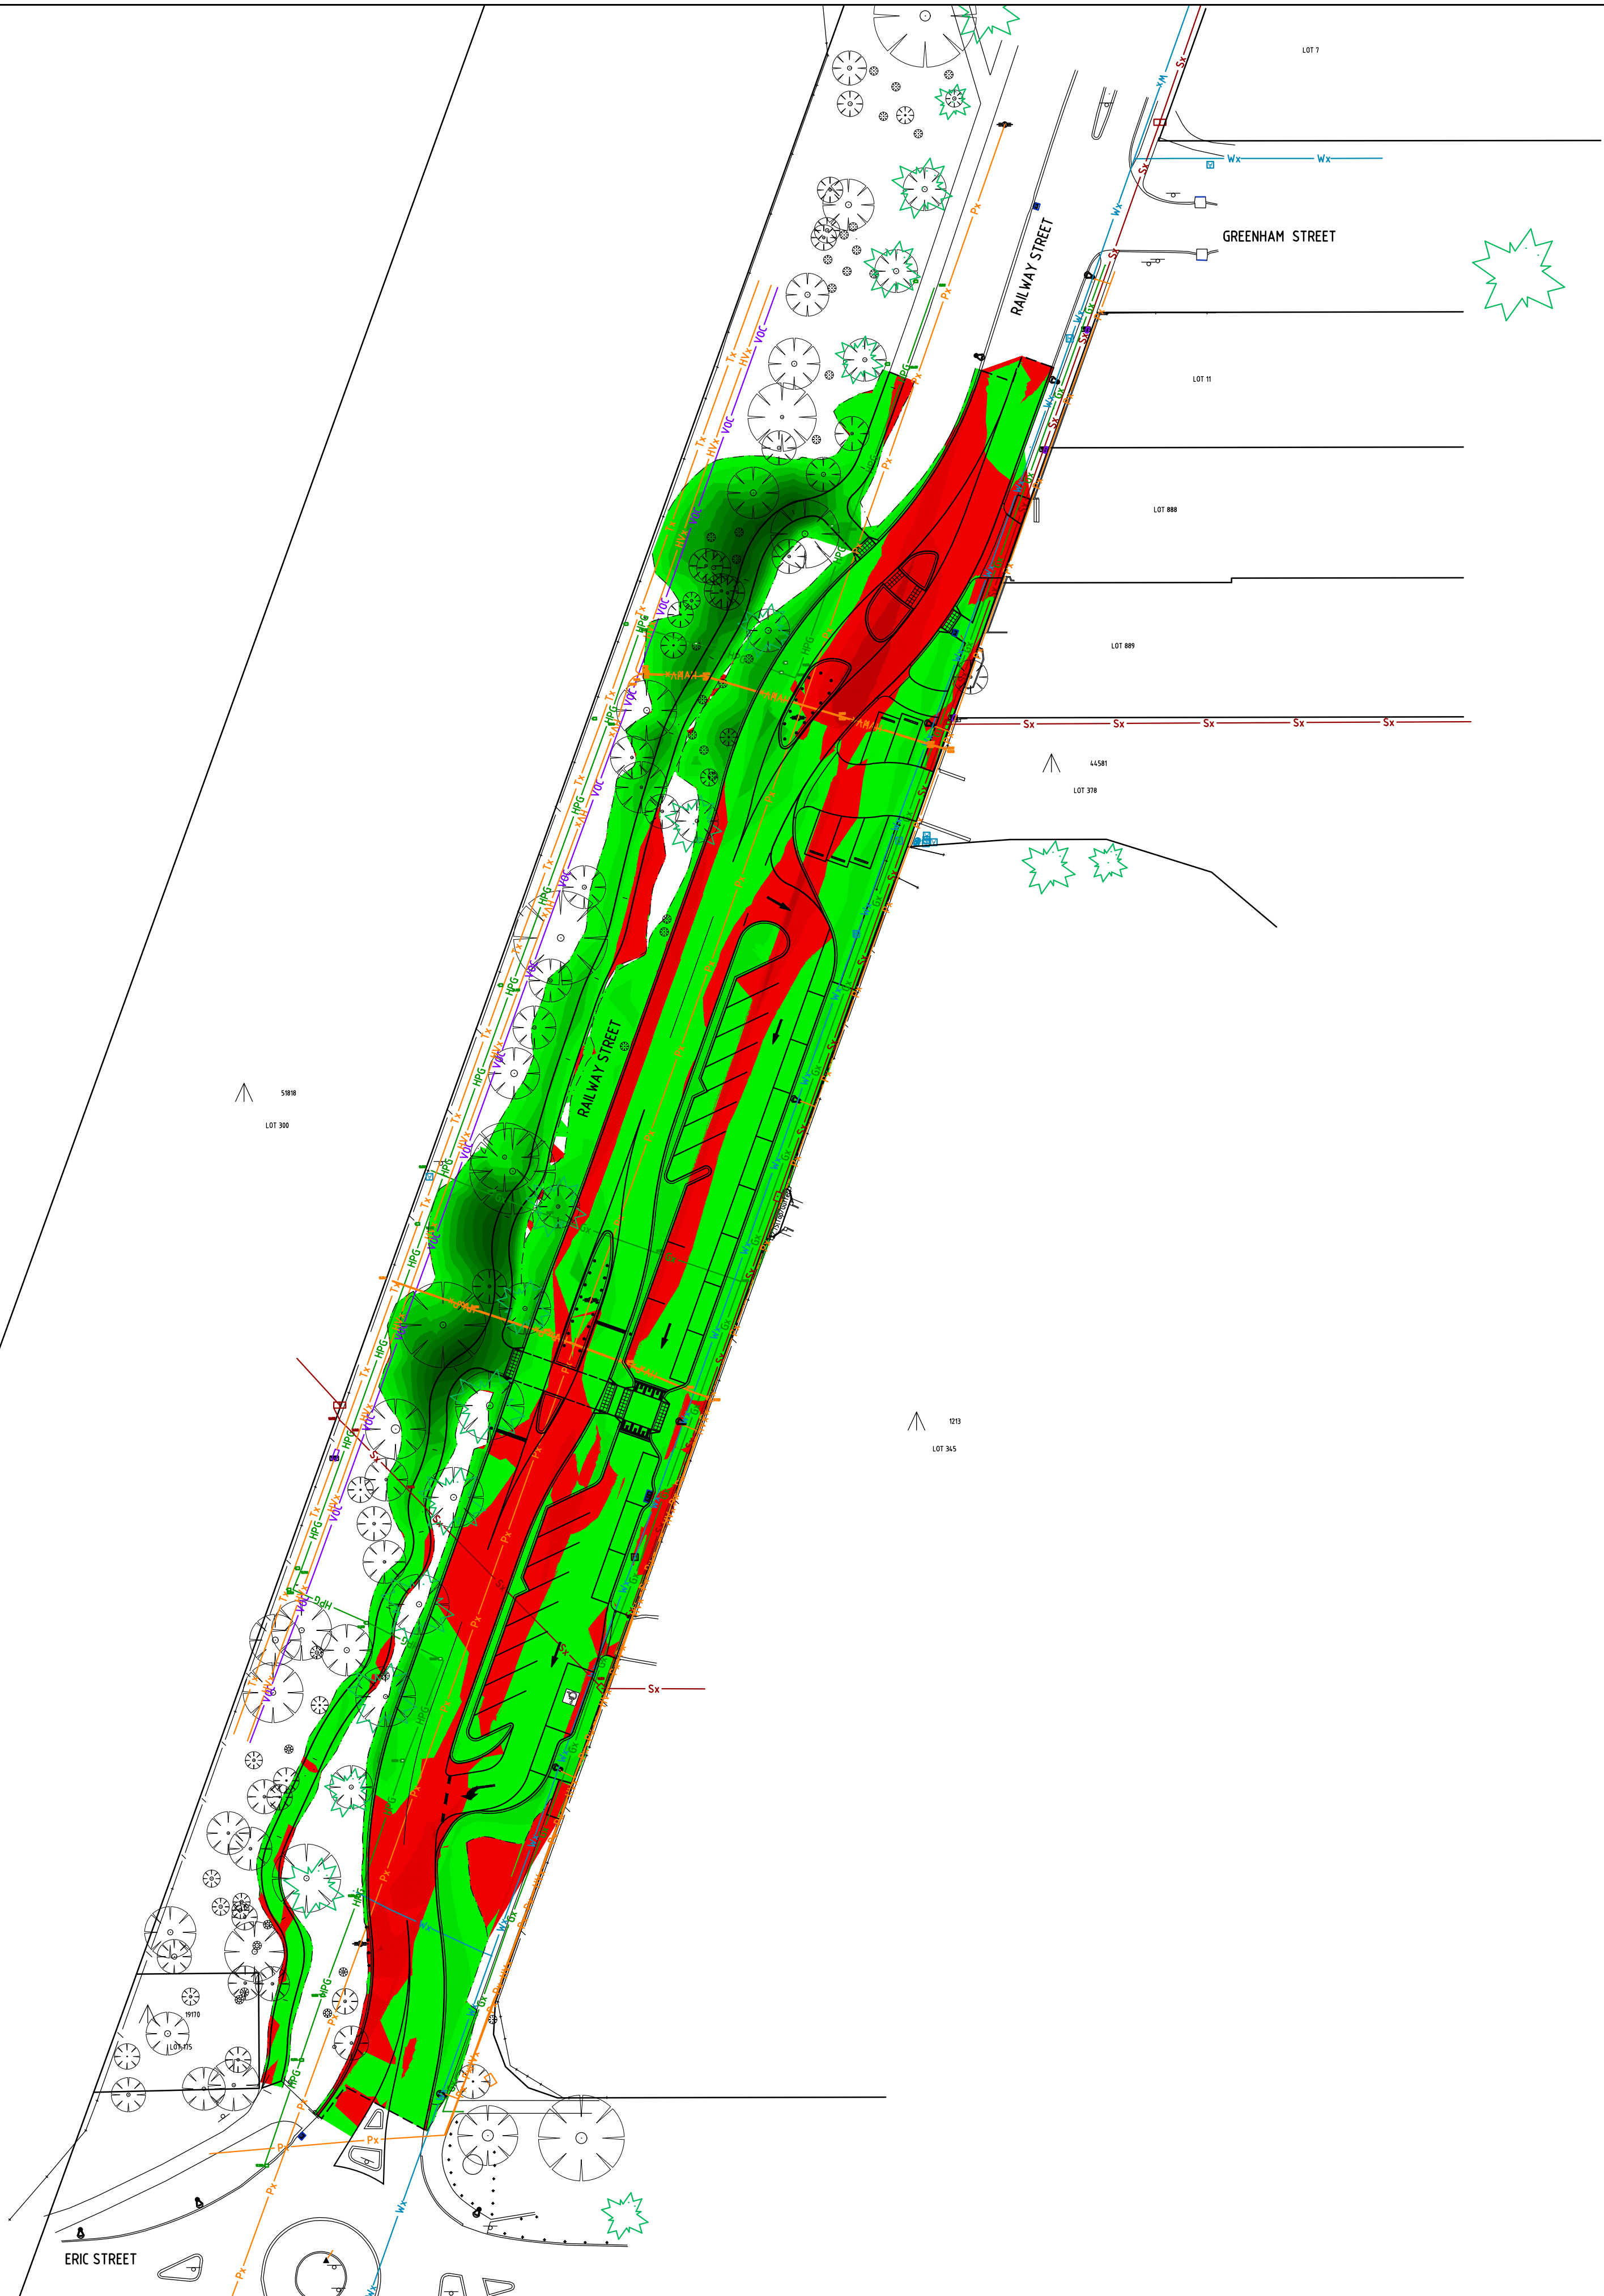

From	To	Colour	
-0.3	-0.2	red 200	
-0.2	-0.1	red 216	
-0.1	0.0	red 248	
0.0	0.1	green 248	
0.1	0.2	green 216	
0.2	0.3	green 200	
0.3	0.4	green 184	
0.4	0.5	green 168	
0.5	0.6	green 152	
0.6	0.7	green 136	
0.7	0.8	green 120	

CUT = -114.520m3
FILL = 295.808m3
BALANCE = 181.288m3

